

# Harnett County Department of Public Health

PERMIT # SAD 2111 - 00062

## Operation Permit

New Installation    Septic Tank    Nitrification Line    Repair    Expansion

PROPERTY LOCATION: 3813 OLD STAGE RD S. (SL 1769)

Name: (owner) SILVANIA GUILT HIGES      SUBDIVISION \_\_\_\_\_      LOT # \_\_\_\_\_

System Installer: DENNIS MEDDIN

Basement with plumbing:     Garage     Number of Bedrooms 2


Type of Water Supply:  Community    Public    Well    Distance from well NA feet

System Type: 25% REDUCTION SYSTEM IIIg    Types V and VI Systems expire in 5 years.

(In accordance with Table V a)

Owner must contact Health Department 6 months prior to expiration for permit renewal.

This system has been installed in compliance with applicable North Carolina General Statutes, Rules for Sewage Treatment and Disposal, and all conditions of the Improvement Permit and Construction Authorization.

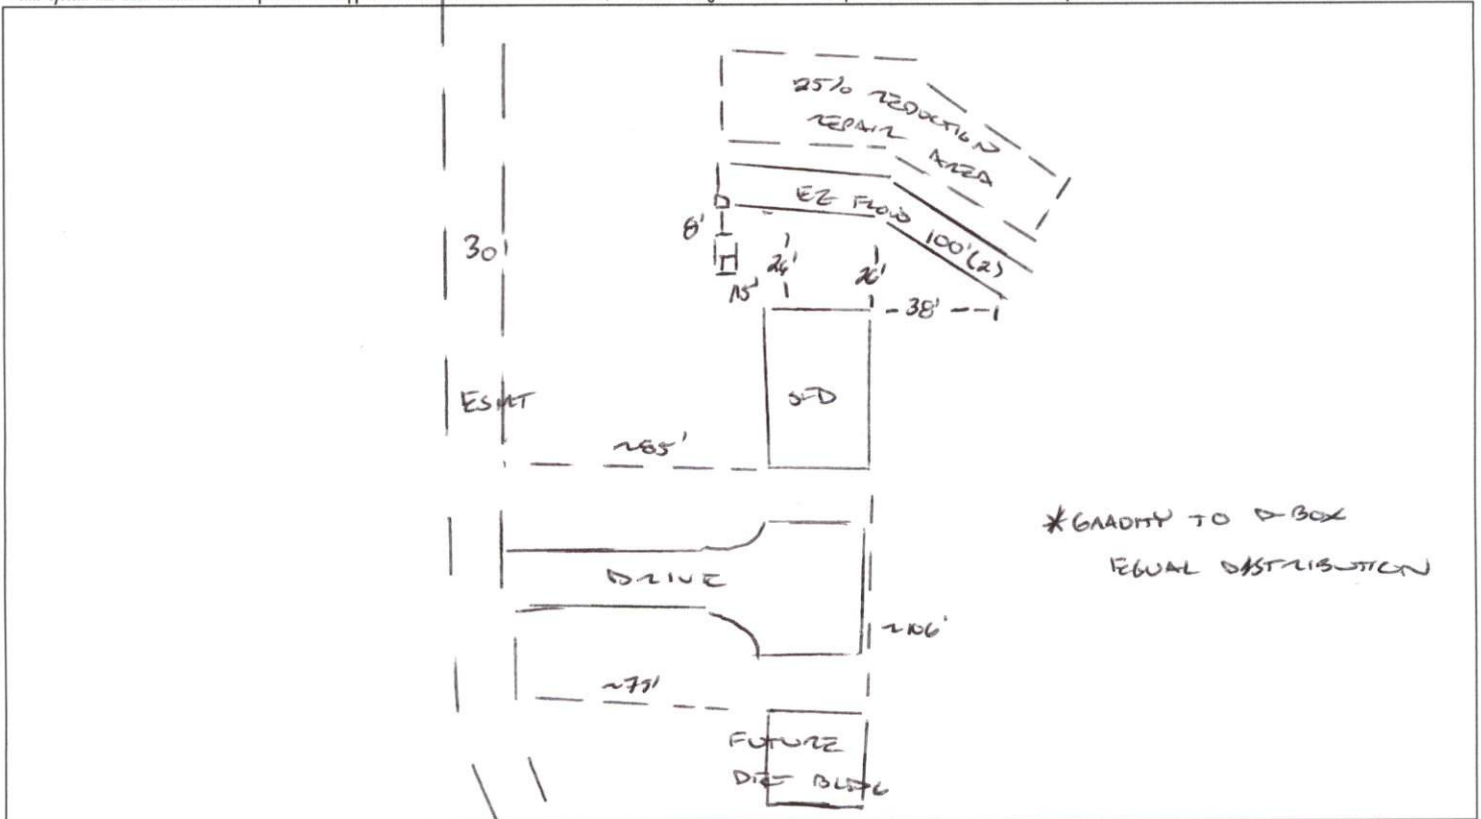

**PERMIT CONDITIONS:**

- I. Performance: System shall perform in accordance with Rule .1961.
- II. Monitoring: As required by Rule .1961.
- III. Maintenance: As required by Rule .1961. Other: \_\_\_\_\_  
 Subsurface system operator required? Yes  No   
 If yes, see attached sheet for additional operation conditions, maintenance and reporting.
- IV. Operation: \_\_\_\_\_
- V. Other: \_\_\_\_\_

D-Box    Pump    Alarm    H2O Line    PWR Line

Following are the specifications for the sewage disposal system on the above captioned property.

Type of system:  Conventional    Other EE FLOW IIIg    Septic Tank: 1000 gallons    Pump Tank: \_\_\_\_\_ gallons  
 Subsurface                      No. of                      exact length                      width of                      depth of  
 Drainage Field                      ditches 2                      of each ditch 100 feet                      ditches 3 feet                      ditches 24 inches  
 French Drain Required: \_\_\_\_\_ Linear feet

Authorized State Agent [Signature]                      Date 05/12/2022