




CRAWL SPACE FOUNDATION DETAIL
 not to scale

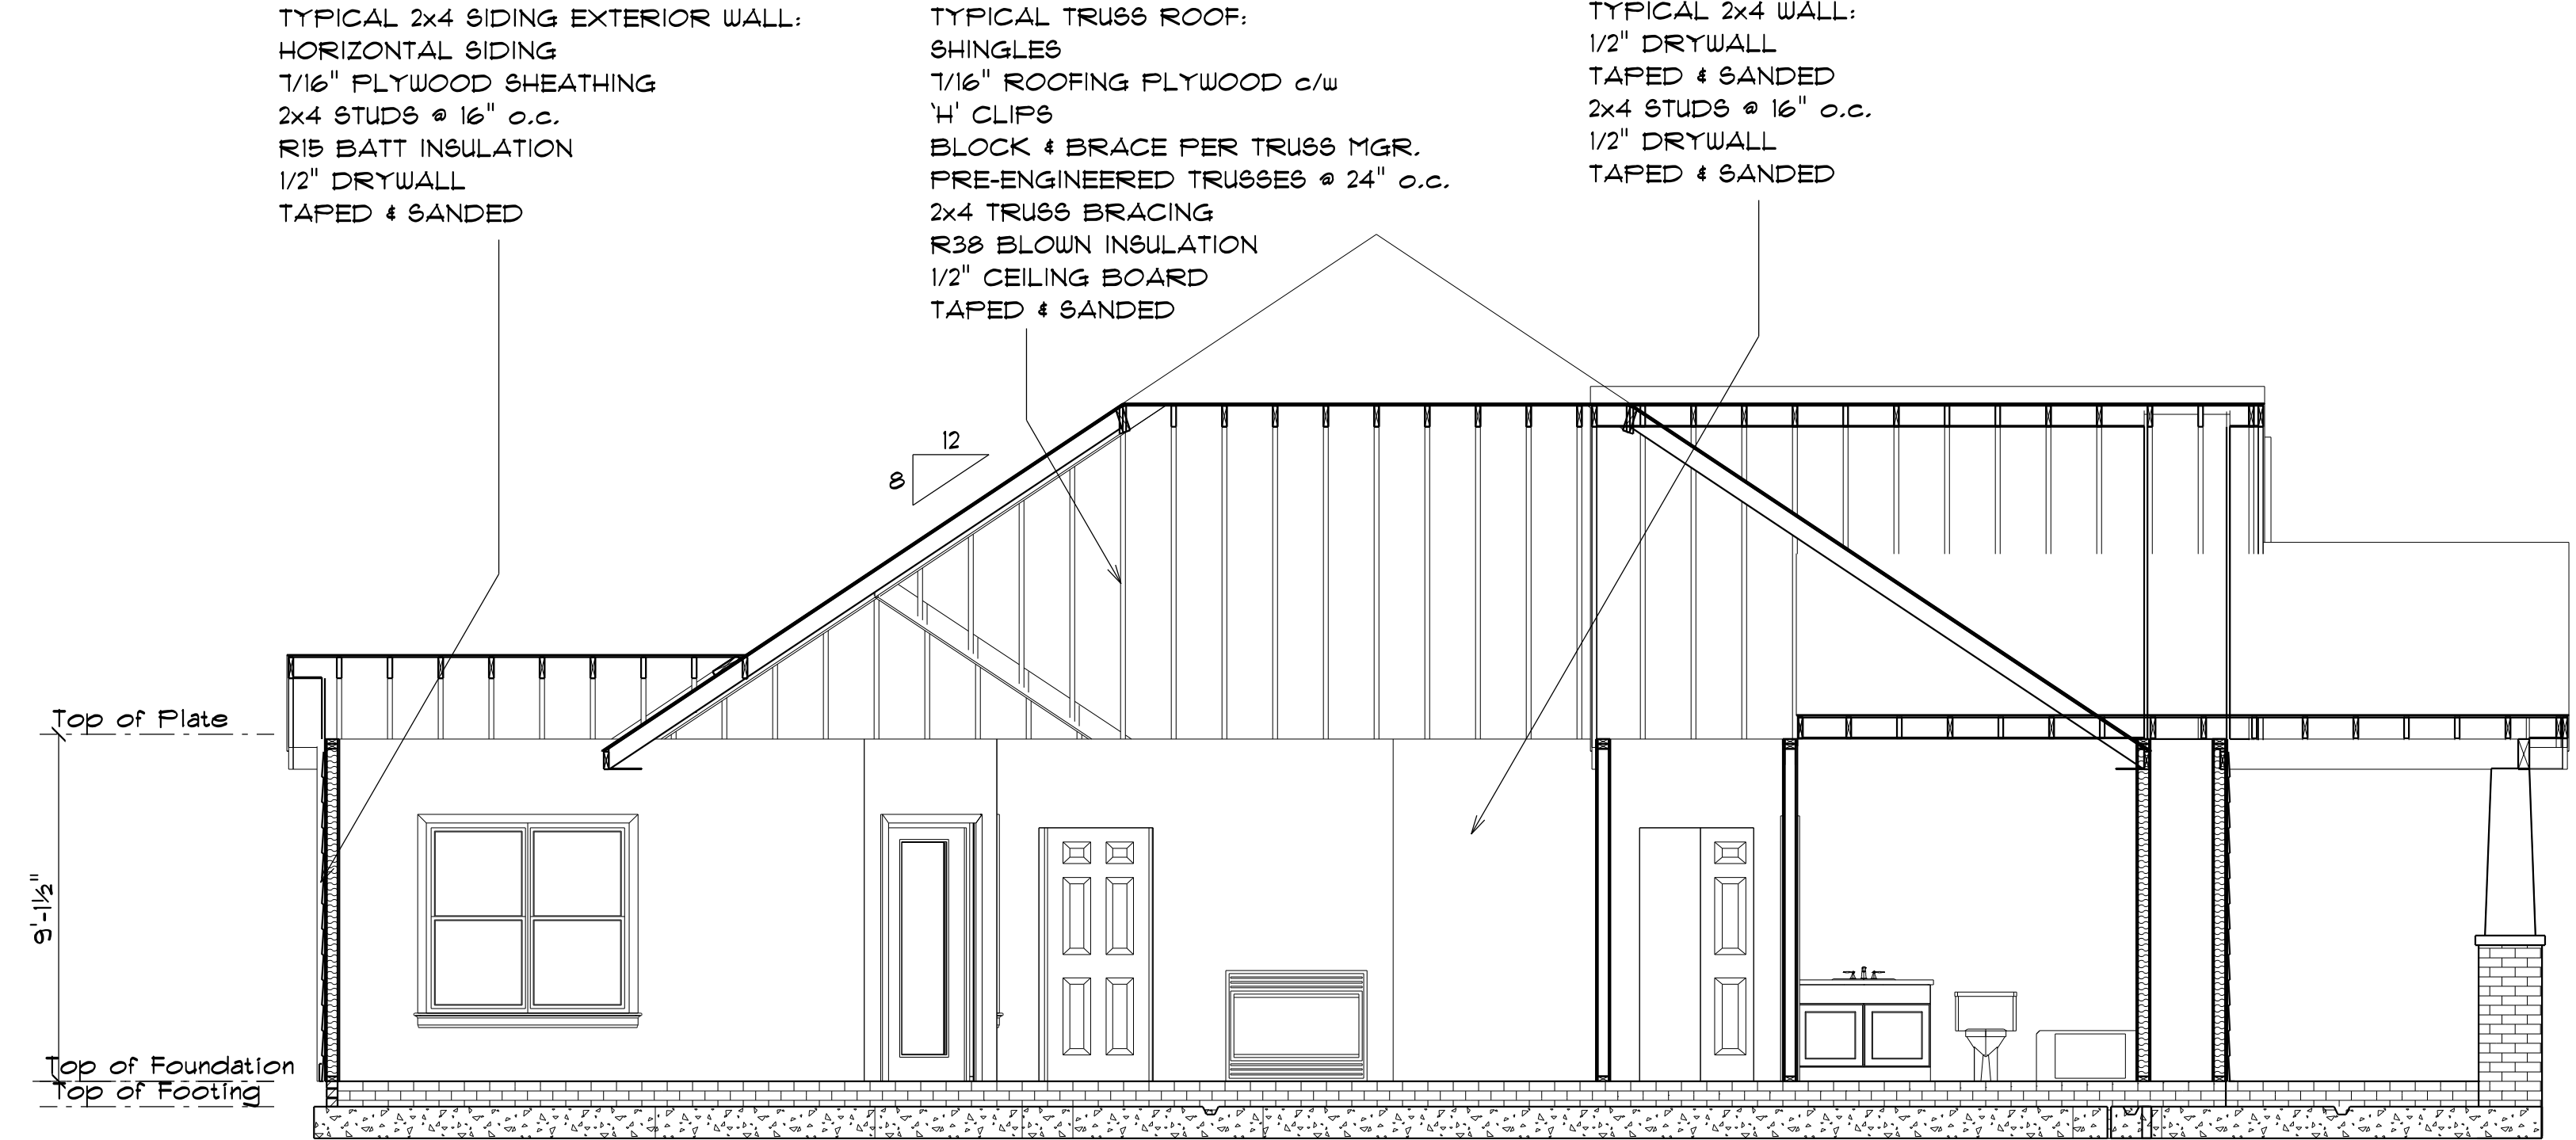

SECTION A
 SCALE: 1" = 1/4"

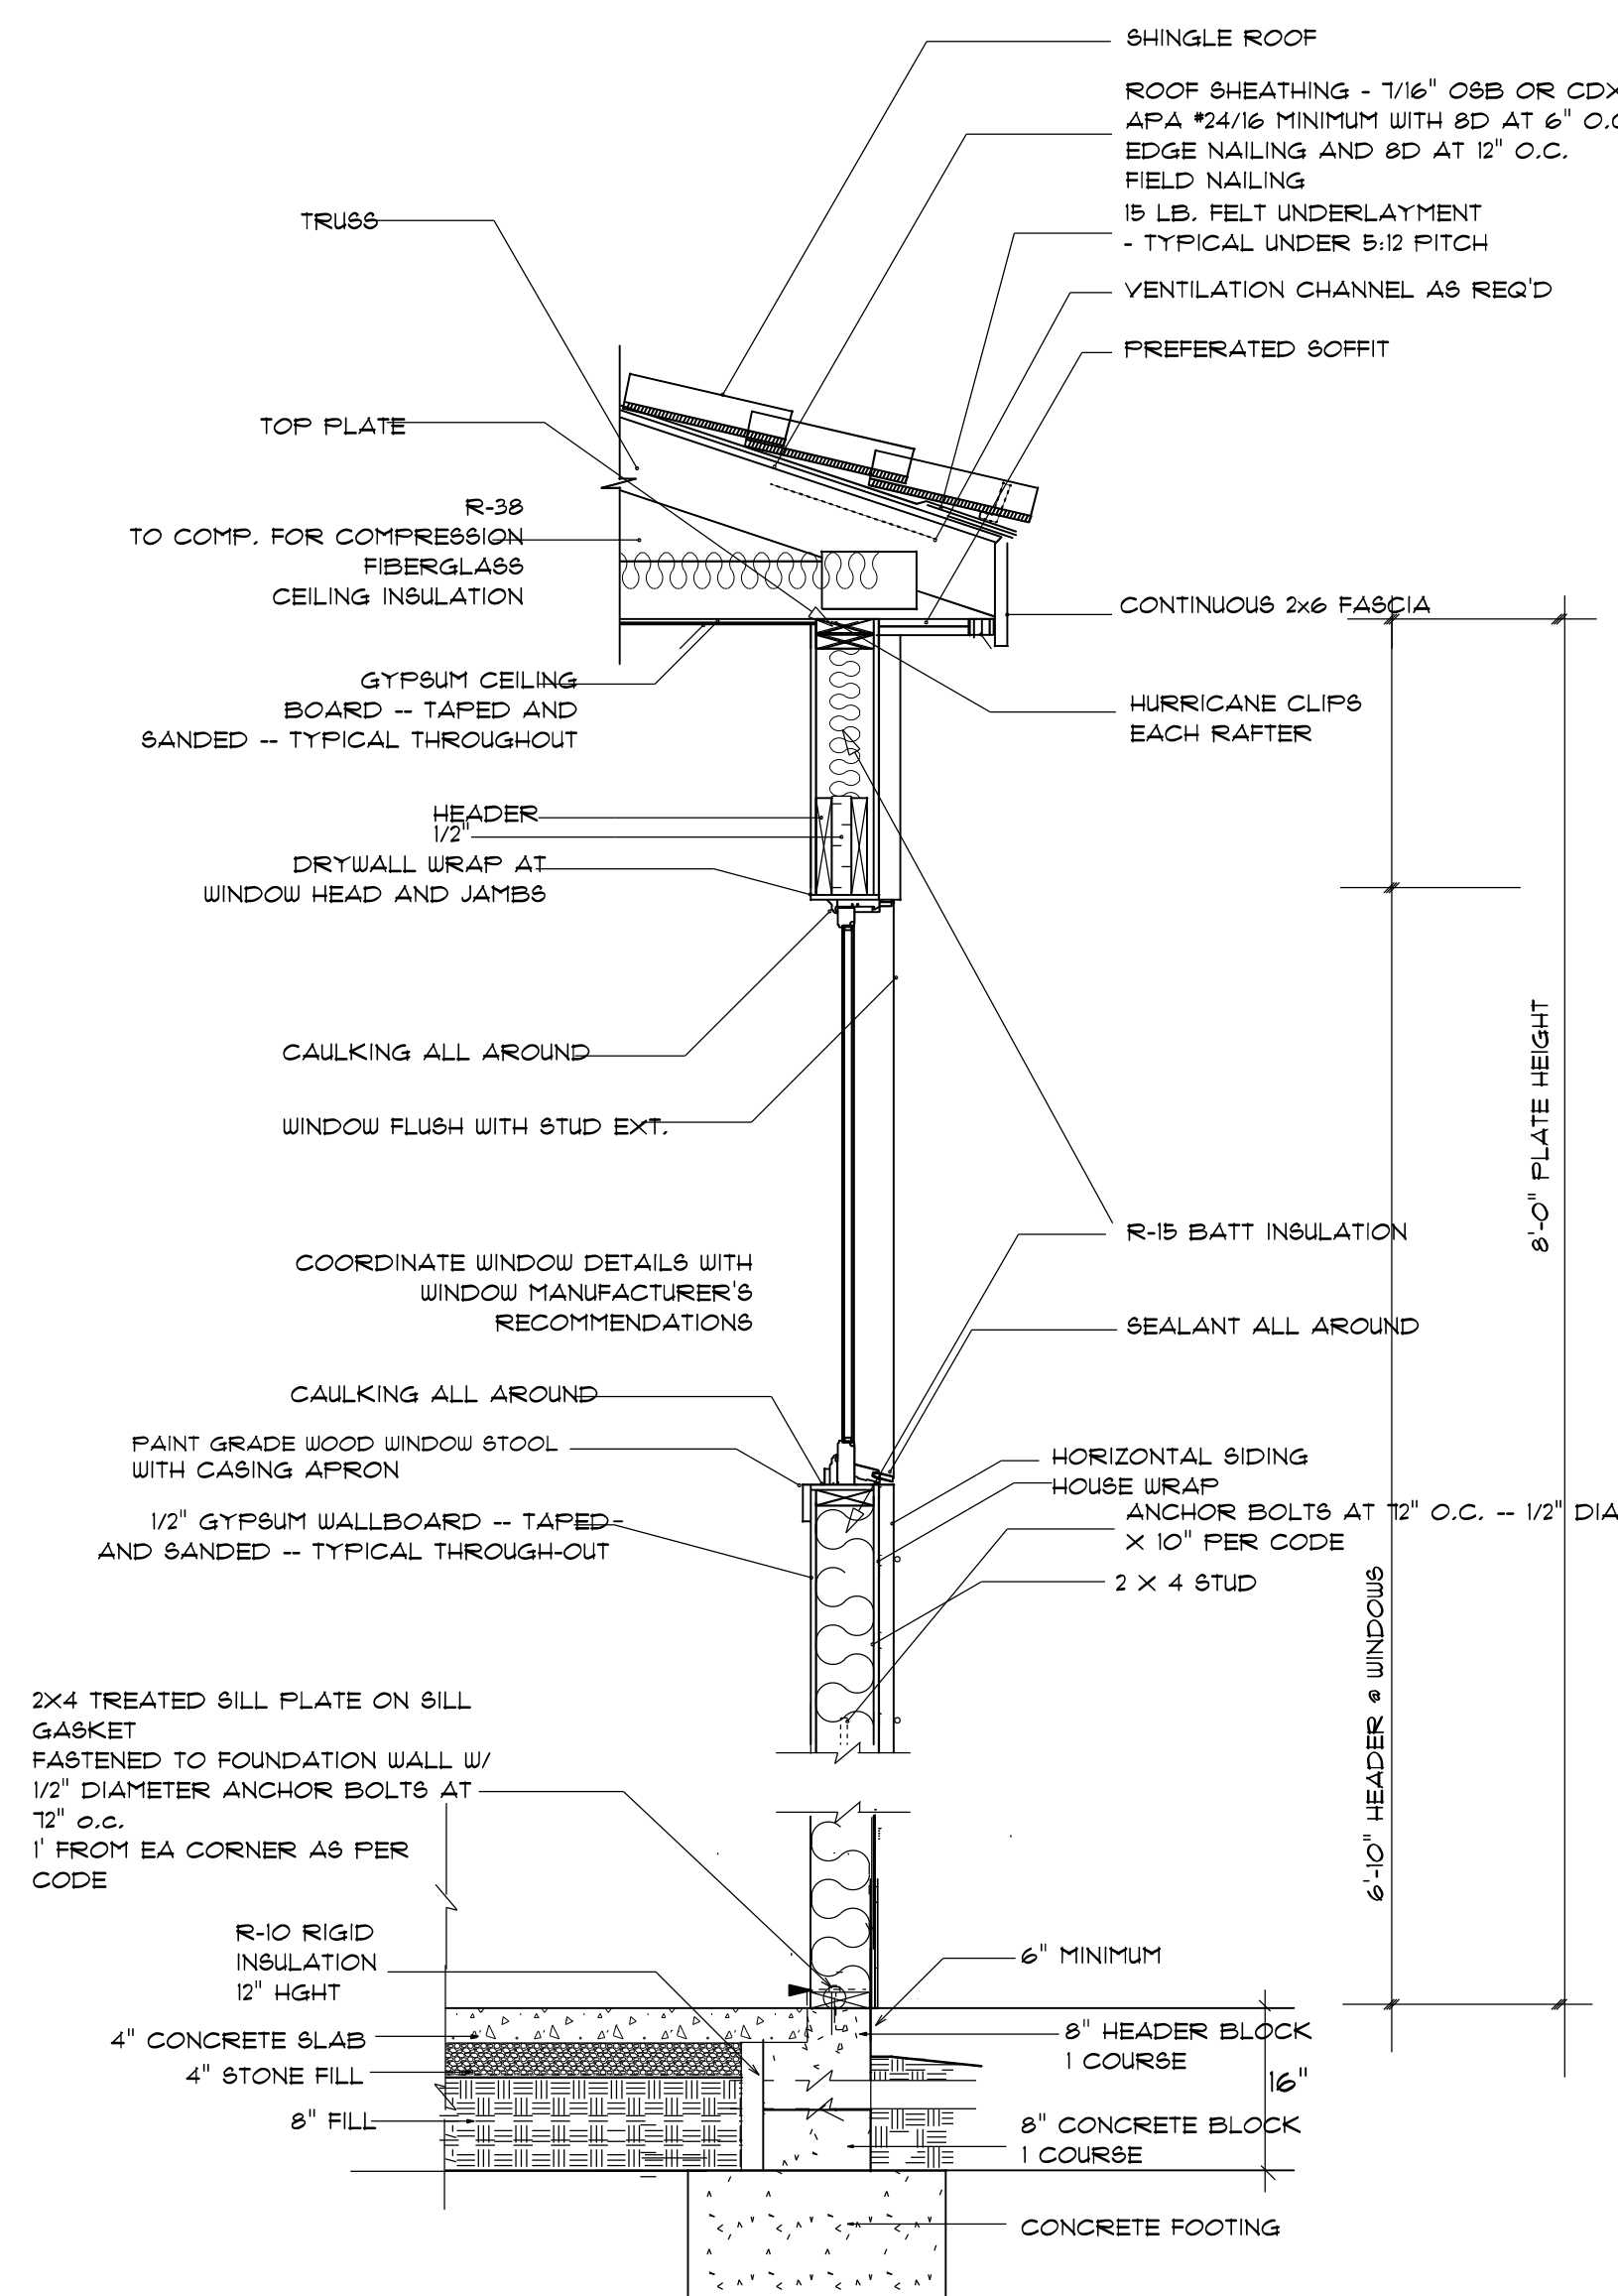

STEM WALL FOUNDATION DETAIL
 not to scale

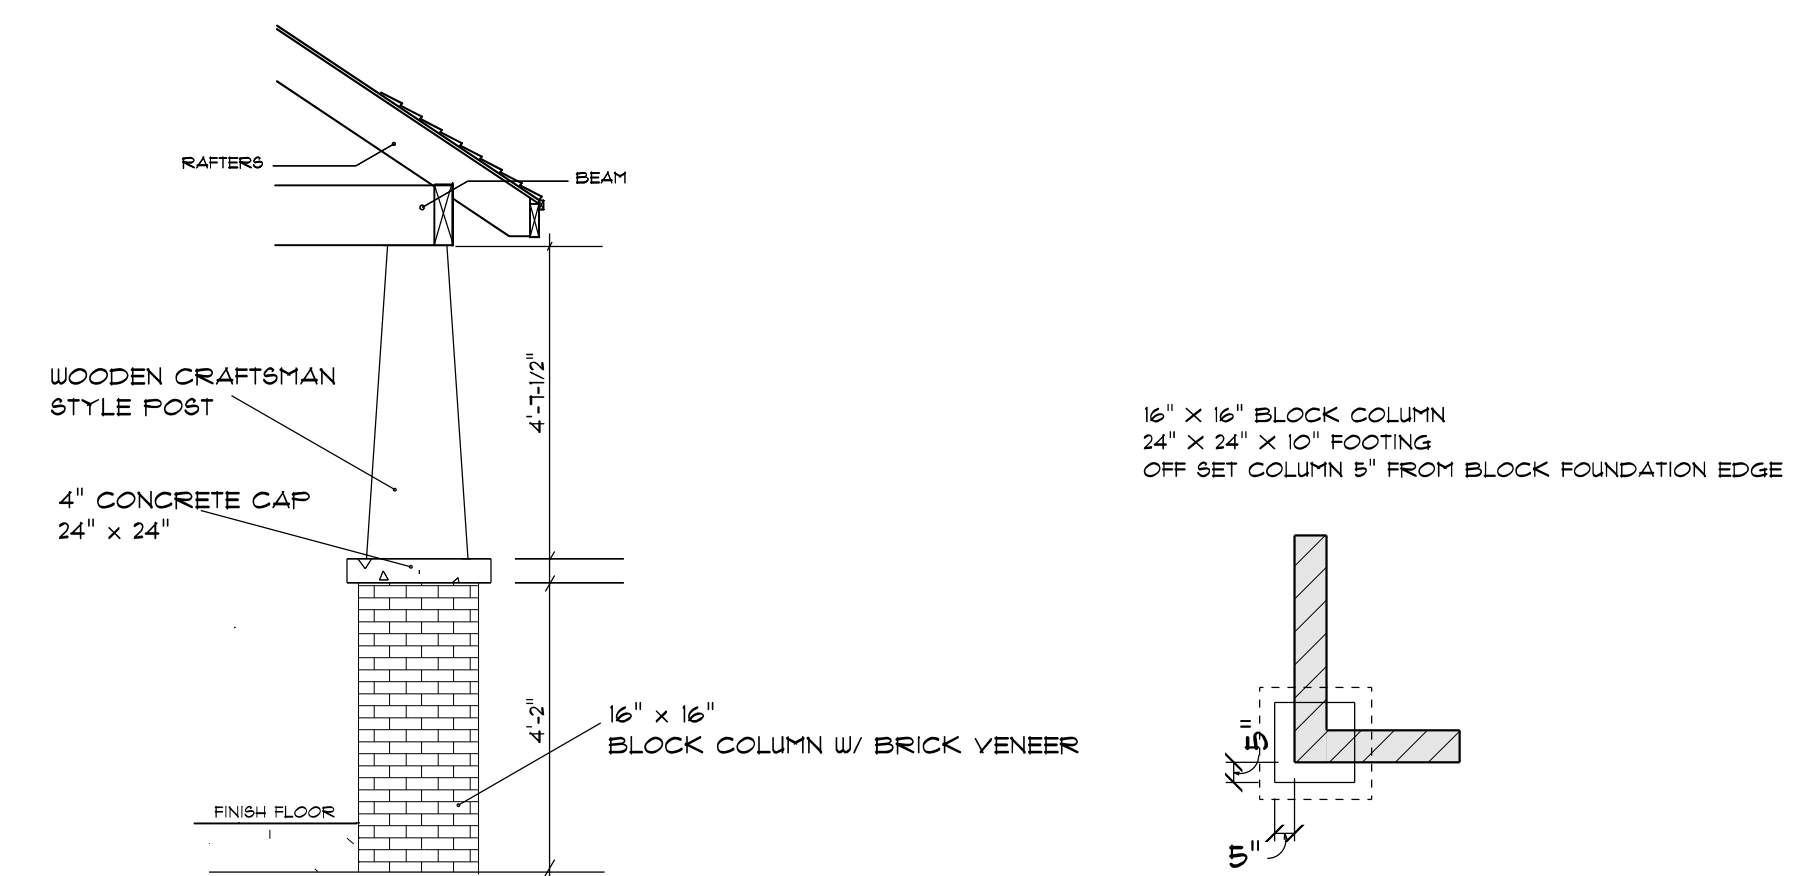

CRAFTSMAN COLUMN DETAIL
 not to scale