



**CRAWL SPACE FOUNDATION DETAIL**  
 not to scale

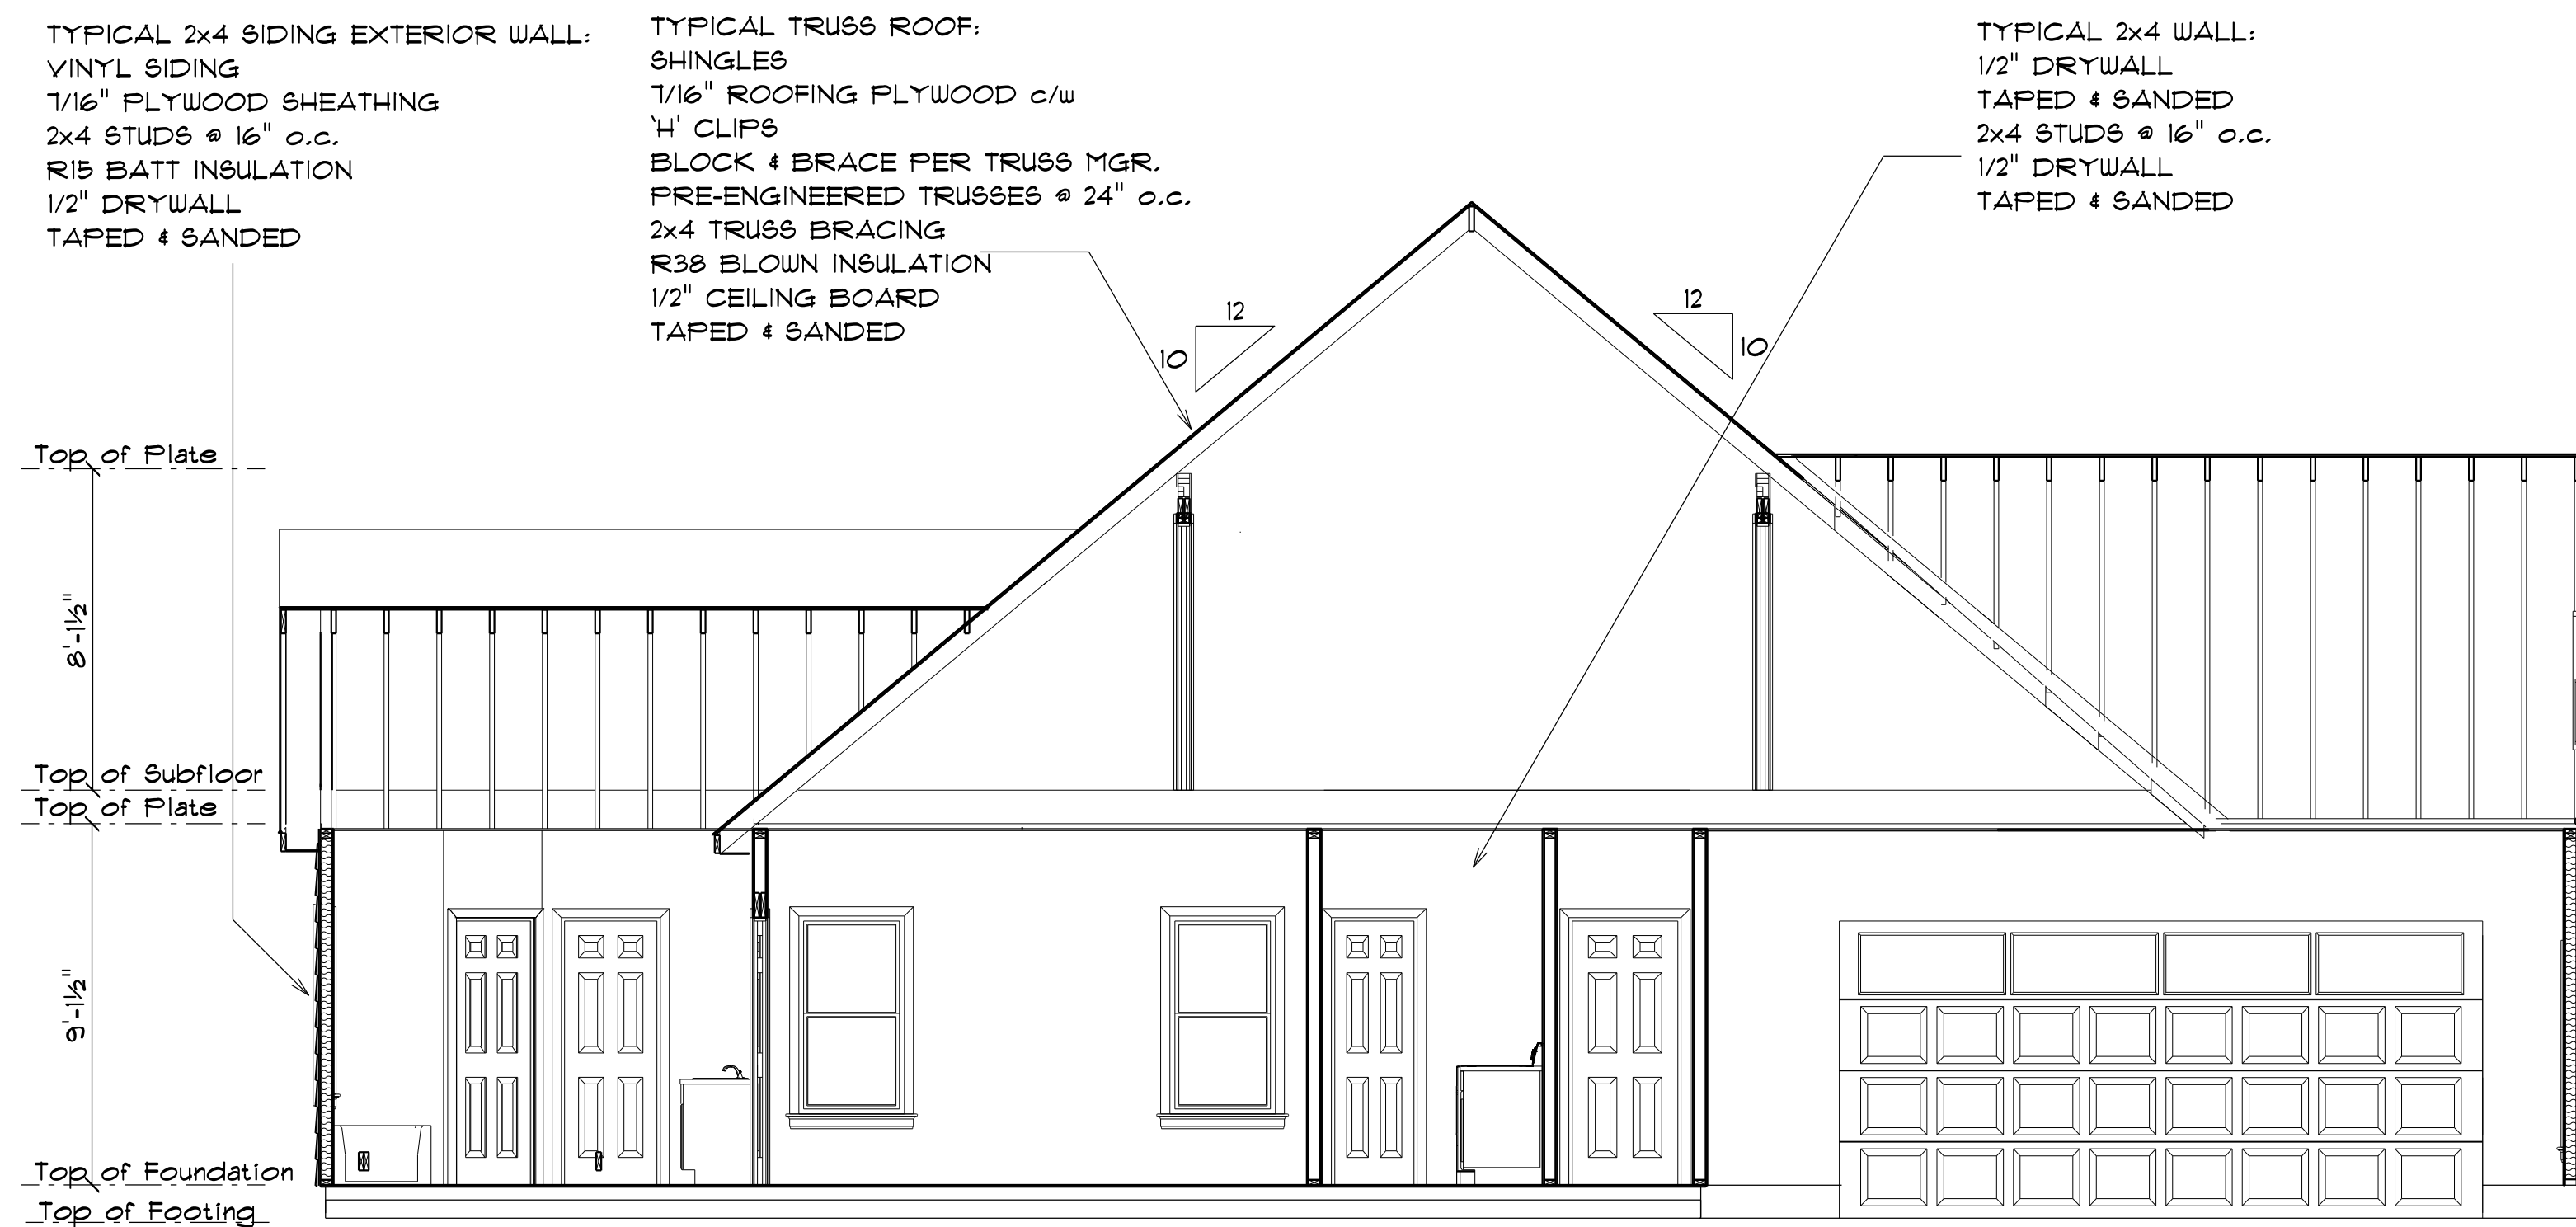

**SECTION A**  
 SCALE: 1" = 1/4"

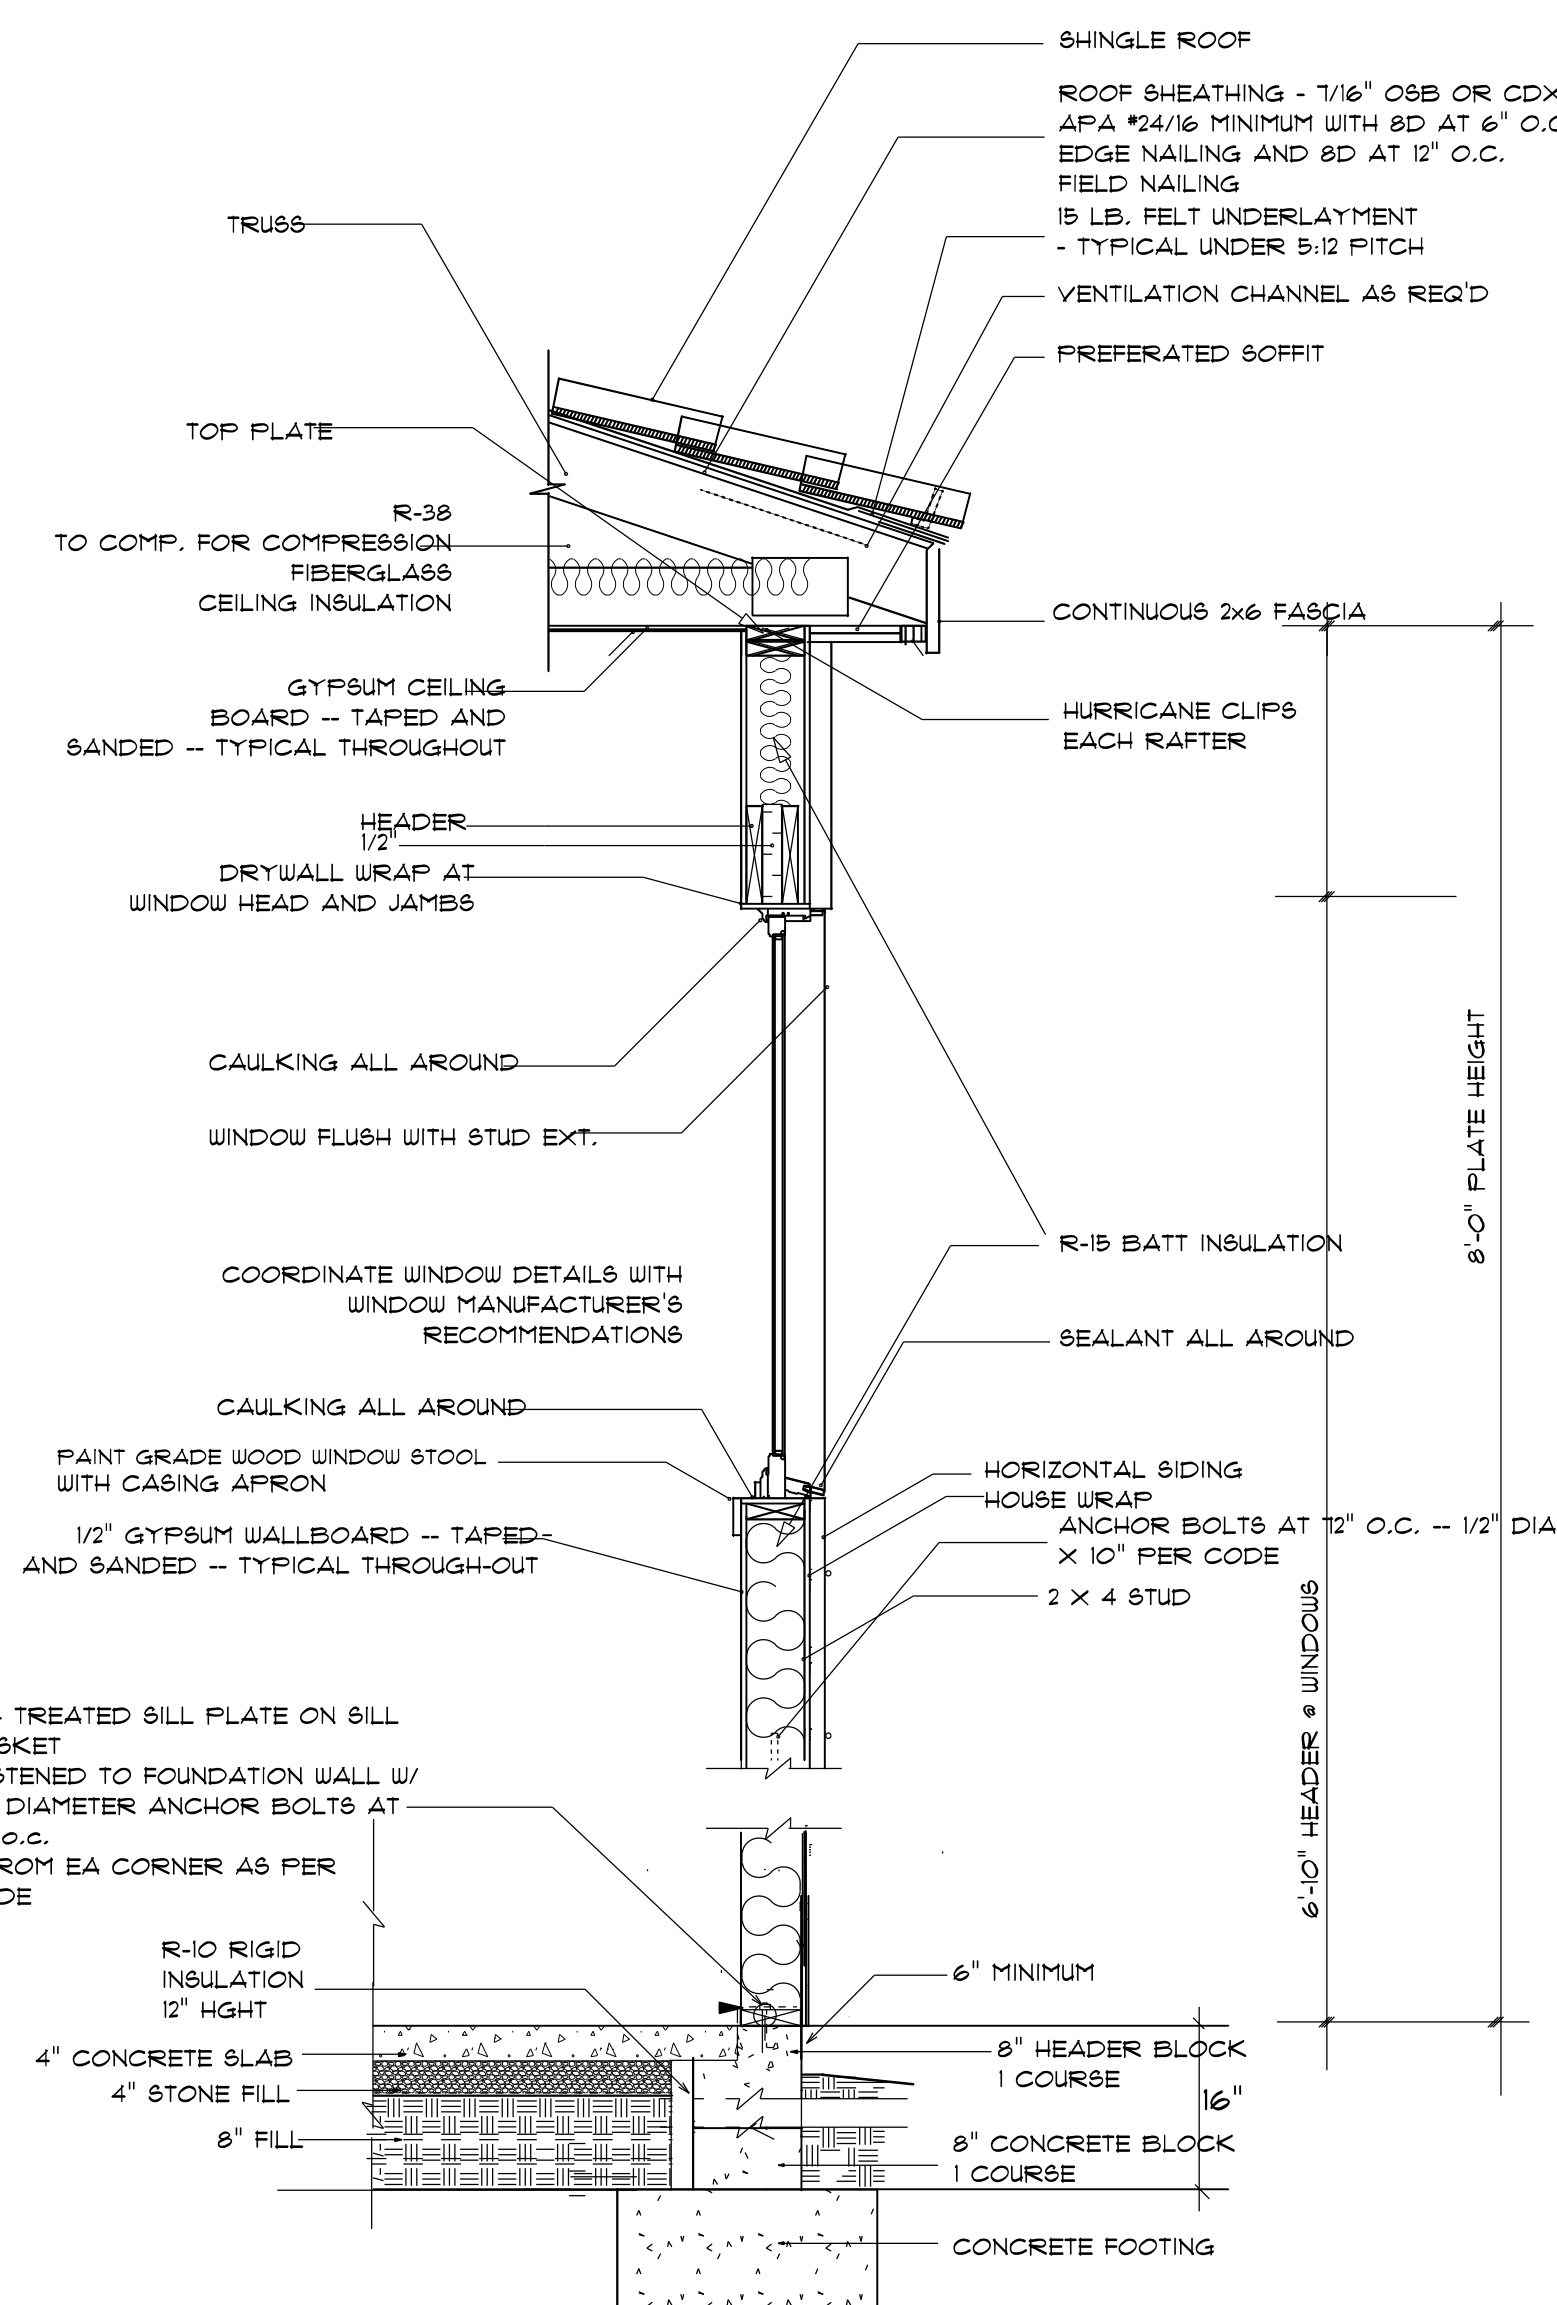

**STEM WALL FOUNDATION DETAIL**  
 not to scale

