


FIRST FLOOR
SCALE: 1/8" = 1'0"

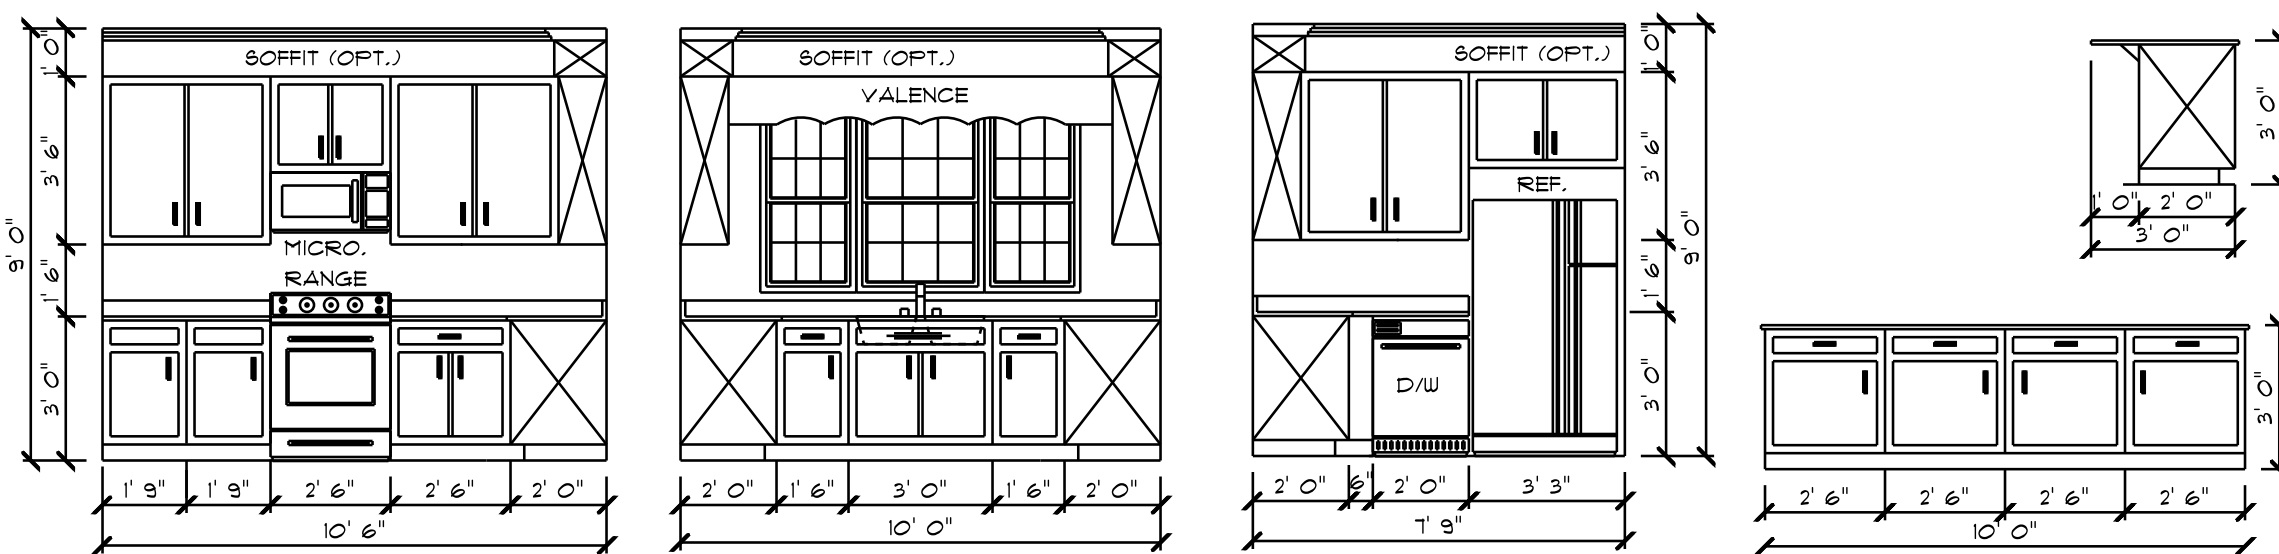

KITCHEN CAB.
SCALE: 1/4" = 1'0"

2619 S/F - TOTAL HEATED AREA
 961 S/F - GARAGE/STOR. AREA
 584 S/F - WORKSHOP AREA
 108 S/F - FRONT COVERED PORCH
 165 S/F - COVERED PATIO AREA

"I DO HEREBY CERTIFY THAT THIS DRAWING OR PLAN AND RELATED SPECIFICATIONS MEET ALL LOCAL REQUIREMENTS AND ARE IN SUBSTANTIAL CONFORMITY WITH VA MINIMUM PROPERTY REQUIREMENTS INCLUDING THE ENERGY CONSERVATION STANDARDS OF THE 1992 COUNCIL OF AMERICAN BUILDING OFFICIALS (CABO) MODEL ENERGYCODE (MEC)".

CHARLES SMITH ASSOCIATES
 © copyright 2021

SCALE: AS NOTED
 DATE: JUL, 2021
 DRAWN BY: ECL

CHARLES SMITH ASSOC.
 RESIDENTIAL DESIGNER
 FAYETTEVILLE, NC
 PHONE: (910) - 484 - 5924
 WWW.CSAPLANS.COM

RESIDENCE OF
 STEVE MINOR

SM- 2619