

Harnett County Department of Public Health

PERMIT # SFD 2112-0004

Operation Permit

821765

New Installation Septic Tank Nitrification Line Repair Expansion

PROPERTY LOCATION: 32 WHITE TAIL PATH (OLD STAGE D.S.)

Name: (owner) STAND SURE CUSTOM HOMES INC. SUBDIVISION DEEP PATH FARMS II LOT # 7

System Installer: CHAD ANDERSON

Basement with plumbing: Garage Number of Bedrooms 3


Type of Water Supply: Community Public Well Distance from well NA feet

System Type: 25% EDUCATION SYSTEM IIIg Types V and VI Systems expire in 5 years.

(In accordance with Table V a)

Owner must contact Health Department 6 months prior to expiration for permit renewal.

This system has been installed in compliance with applicable North Carolina General Statutes, Rules for Sewage Treatment and Disposal, and all conditions of the Improvement Permit and Construction Authorization.

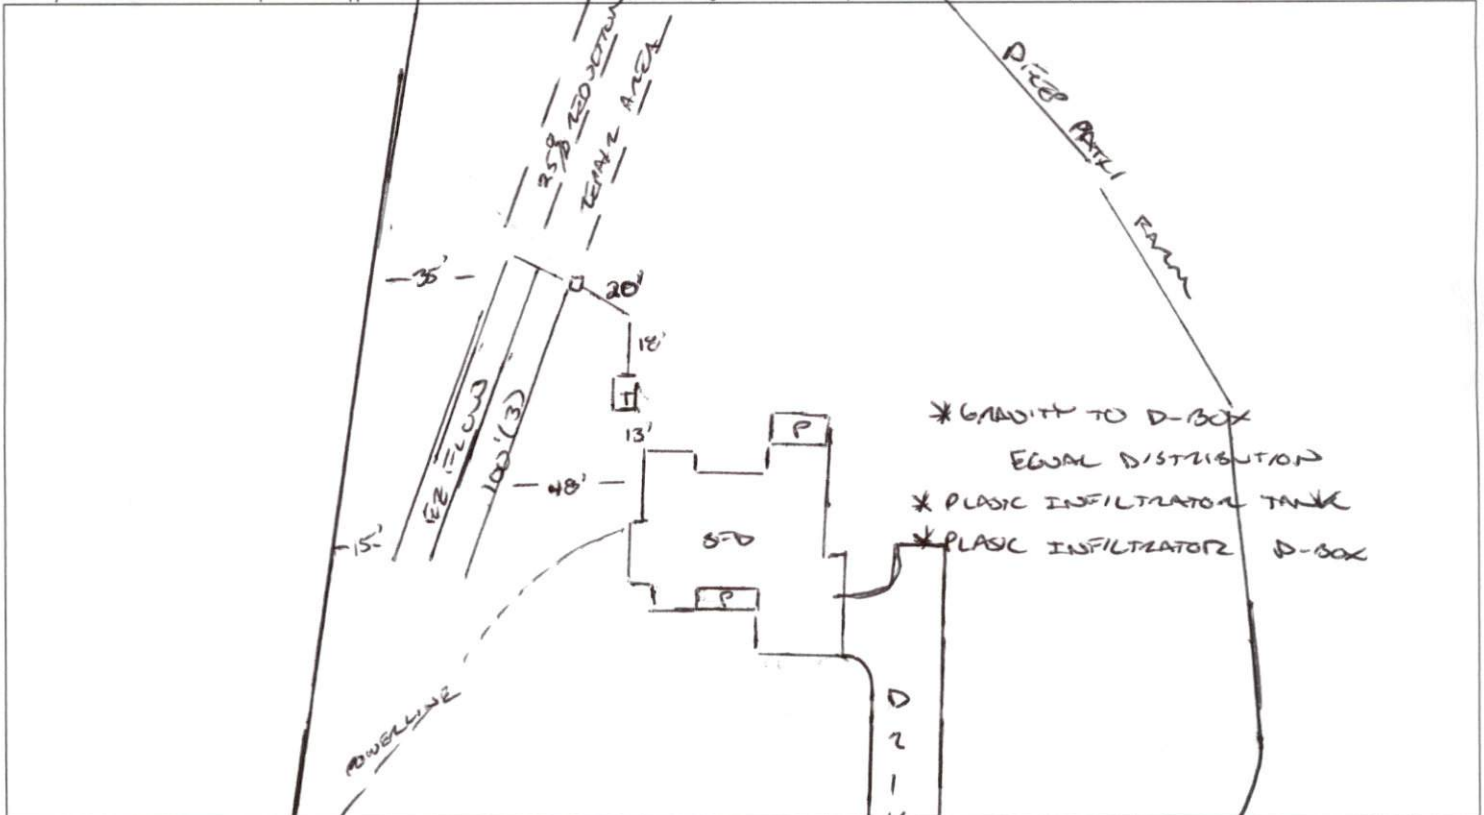

PERMIT CONDITIONS:

I. Performance: System shall perform in accordance with Rule .1961.

II. Monitoring: As required by Rule .1961.

III. Maintenance: As required by Rule .1961. Other: WHITE TAIL PATH

Subsurface system operator required? Yes No

If yes, see attached sheet for additional operation conditions, maintenance and reporting.

IV. Operation: _____

V. Other: _____

D-Box Pump Alarm H2O Line PWR Line

Following are the specifications for the sewage disposal system on the above captioned property.

Type of system: Conventional Other 25% EDUCATION SYSTEM IIIg Septic Tank: 1060 gallons Pump Tank: _____ gallons

Subsurface No. of exact length width of depth of
Drainage Field ditches 3 of each ditch 100 feet ditches 3 feet ditches 24 inches

French Drain Required: _____ Linear feet

Authorized State Agent [Signature]

Date 09/02/2022