


W. L. MARTIN HOME DESIGNS DOES NOT WARRANT OR GUARANTEE THE ACCURACY OF THIS SET OF PLANS. BEFORE CONSTRUCTION THE CONTRACTOR, ENGINEER, OR ARCHITECT MUST CHECK DIMENSIONS AND LOADING, AND VERIFY THAT THESE PLANS COMPLY WITH ALL BUILDING CODES IN EFFECT AT CONSTRUCTION LOCATION.

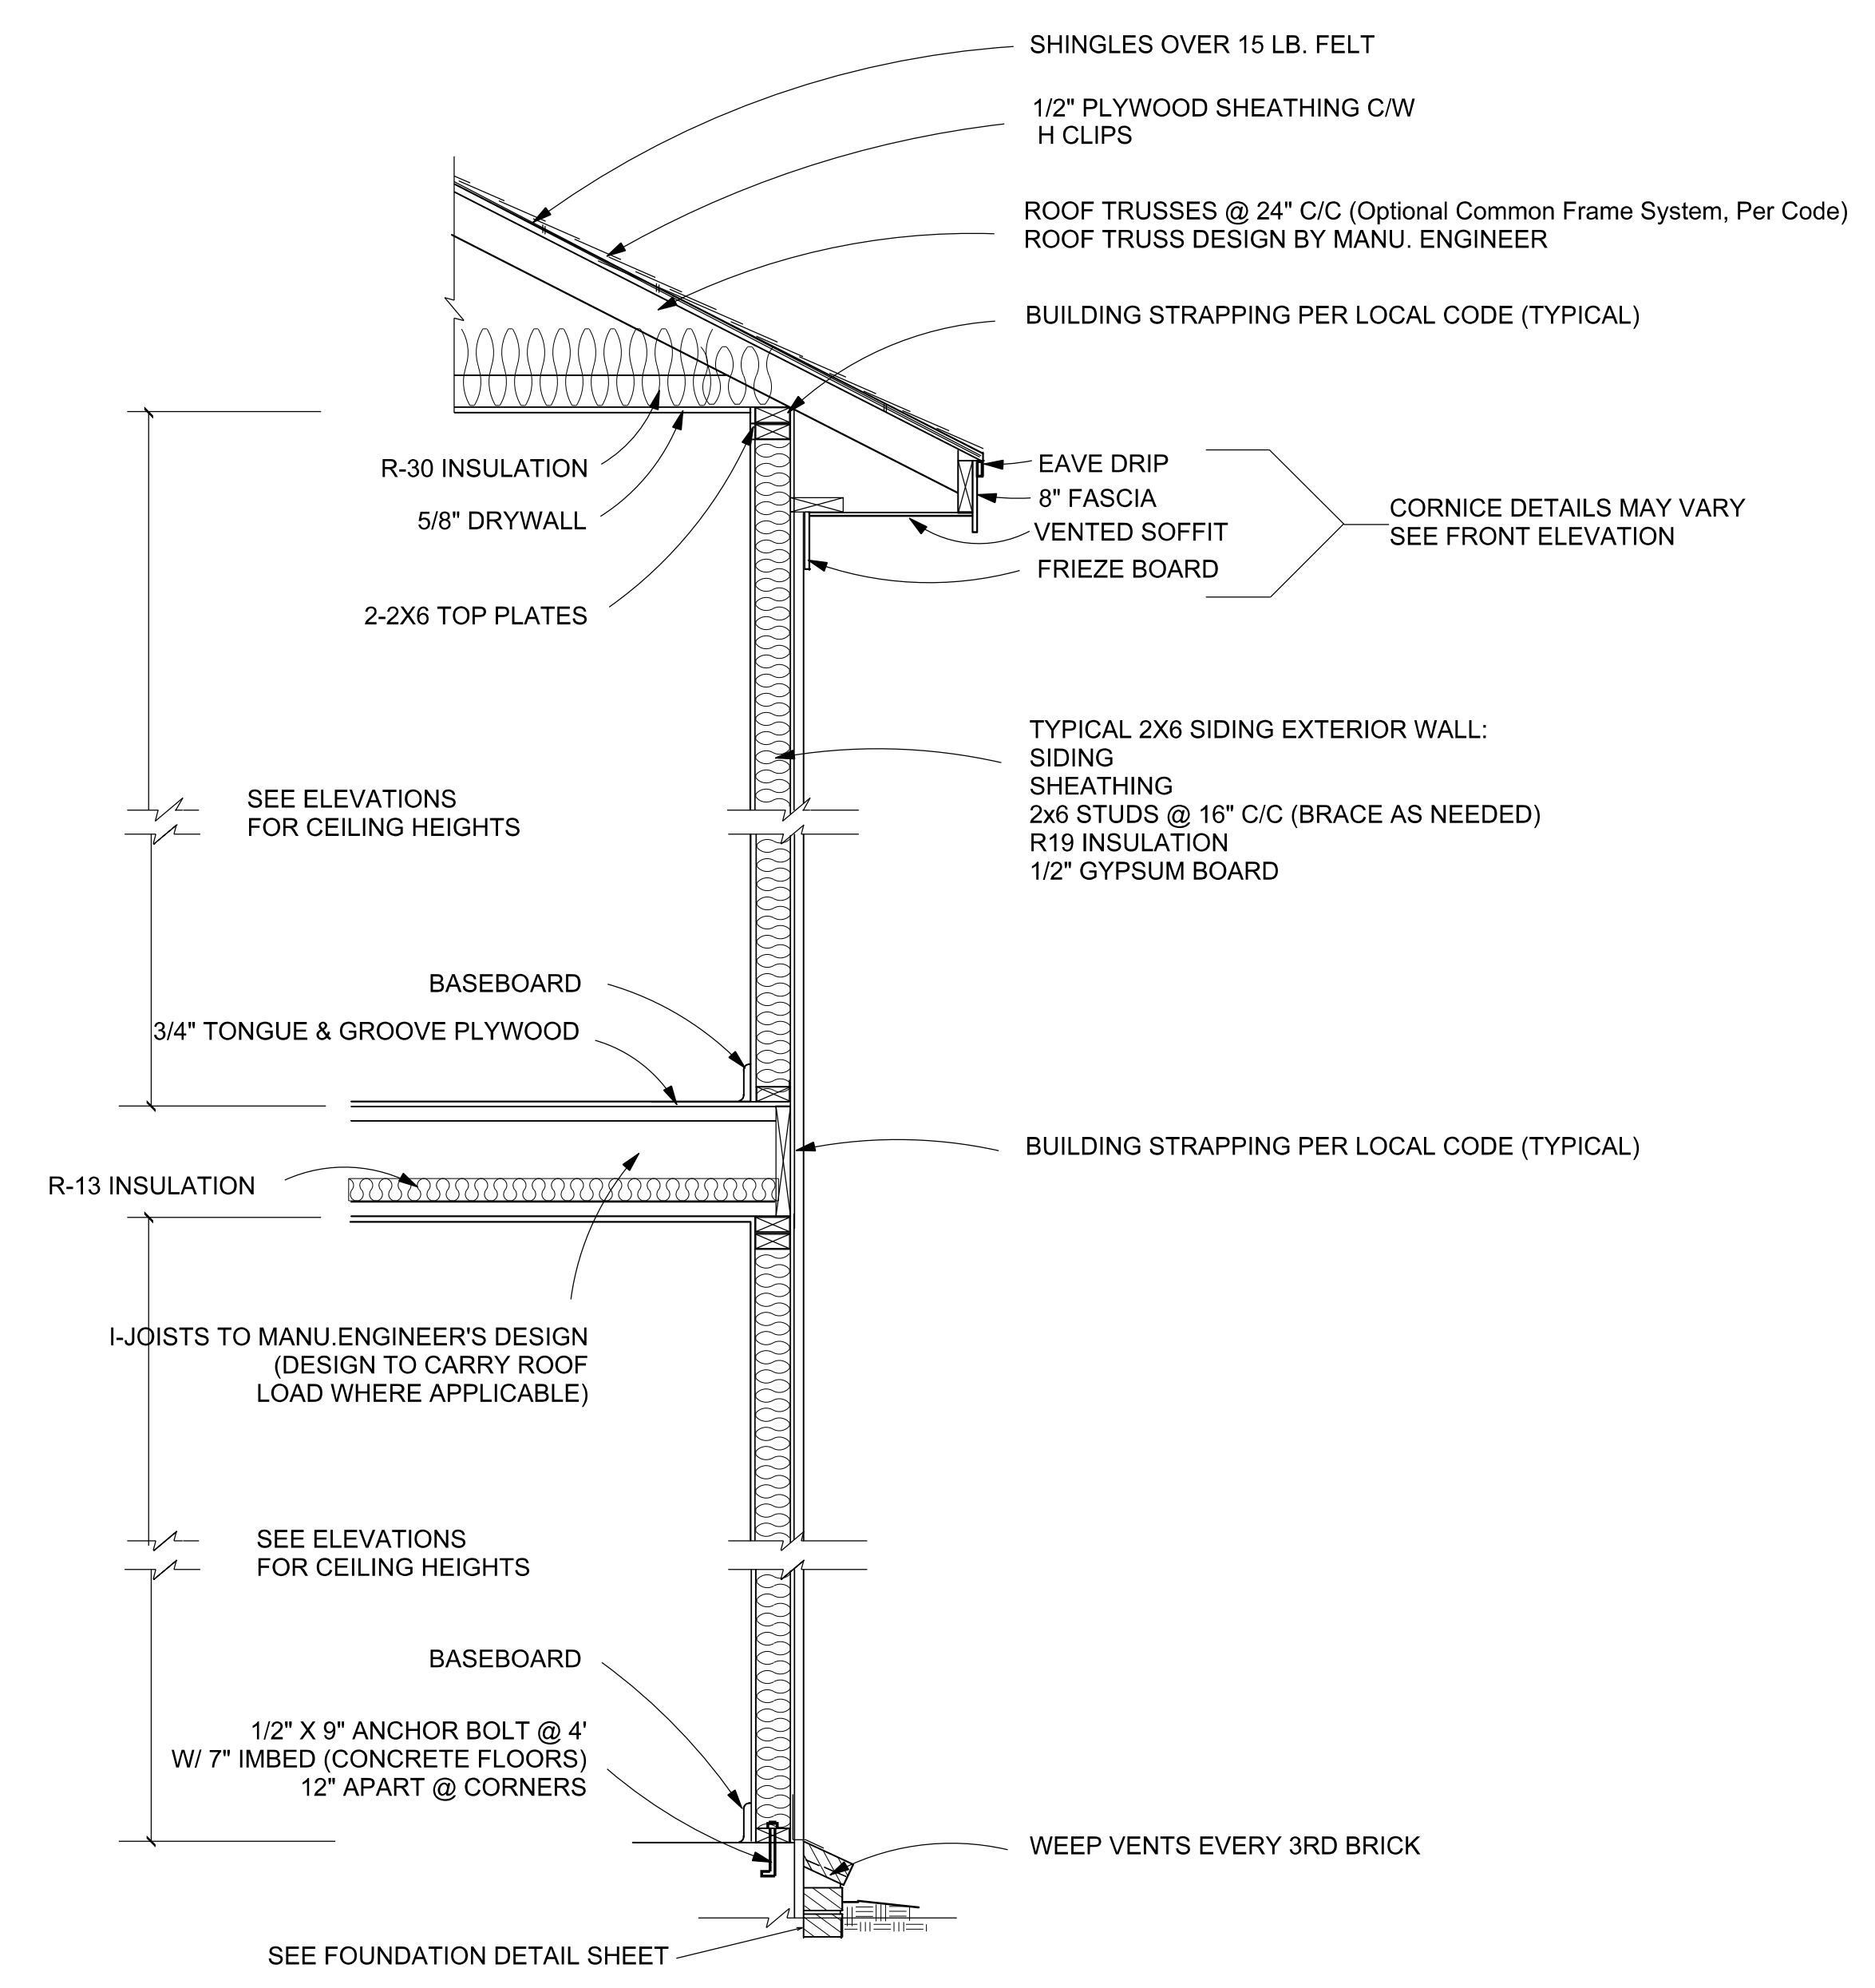

TYPICAL BUILDING SECTION
2 x 6 Walls

NOTE: ALL STRUCTURAL MEMBERS MUST COMPLY W/ LOCAL BUILDING CODES.

REVISIONS	BY

W.L. Martin Home Designs
for Contact Information
www.wlmartinhomes.com

Date	
Scale	Noted
Drawn	
Job	
Sheet	5
Of	8 Sheets