

**Builders First Source**  
 23 Red Cedar Way  
 Apex, NC 27523  
 Phone: (919) 363-4956  
 Fax: (919) 387-8565  
<http://www.blr.com>

**General Notes:**  
 - Per ANSI/TPI 1-2002 all "Truss to Wall" connections are the responsibility of the Building Designer, not the Truss Manufacturer.  
 - Dimensions are Feet-Inches- Sixteenths.


- Trusses are to be 24" o.c. unless noted otherwise (U.N.O.)  
 - Trusses are not designed to support brick U.N.O.  
 - Do not cut or modify trusses without first contacting Builders FirstSource.  
 - Immediately contact Builders FirstSource if trusses are damaged.

**Connection Notes:**  
 - All hangers are to be Simpson or equivalent U.N.O.  
 - Use Manufacturer's specifications for all hanger connections U.N.O.  
 - Use 10d x 1 1/2" Nails in hanger connections to single ply roof girder trusses.

**Floor Notes:**  
 - Shift truss as required to avoid plumbing traps.  
 - Installation Contractor and/or Field Supervisor are to verify all dimensions, trap locations, and options prior to installation.

**Dimension Notes:**  
 - Drawing not to scale. Do not scale dimensions

**SPACE TRUSSES 2' O.C. UNLESS A WIDE P.D.S. IS GOING TO BE INSTALLED. IF WIDE P.D.S. IS USED, FOLLOW SPECIAL TRUSS SPACING AS NOTED ON LAYOUT, & ATTACH 2X4 LEDGERS TO TOP & BOTTOM CHORDS W/ 12d NAILS @ 16" O.C**

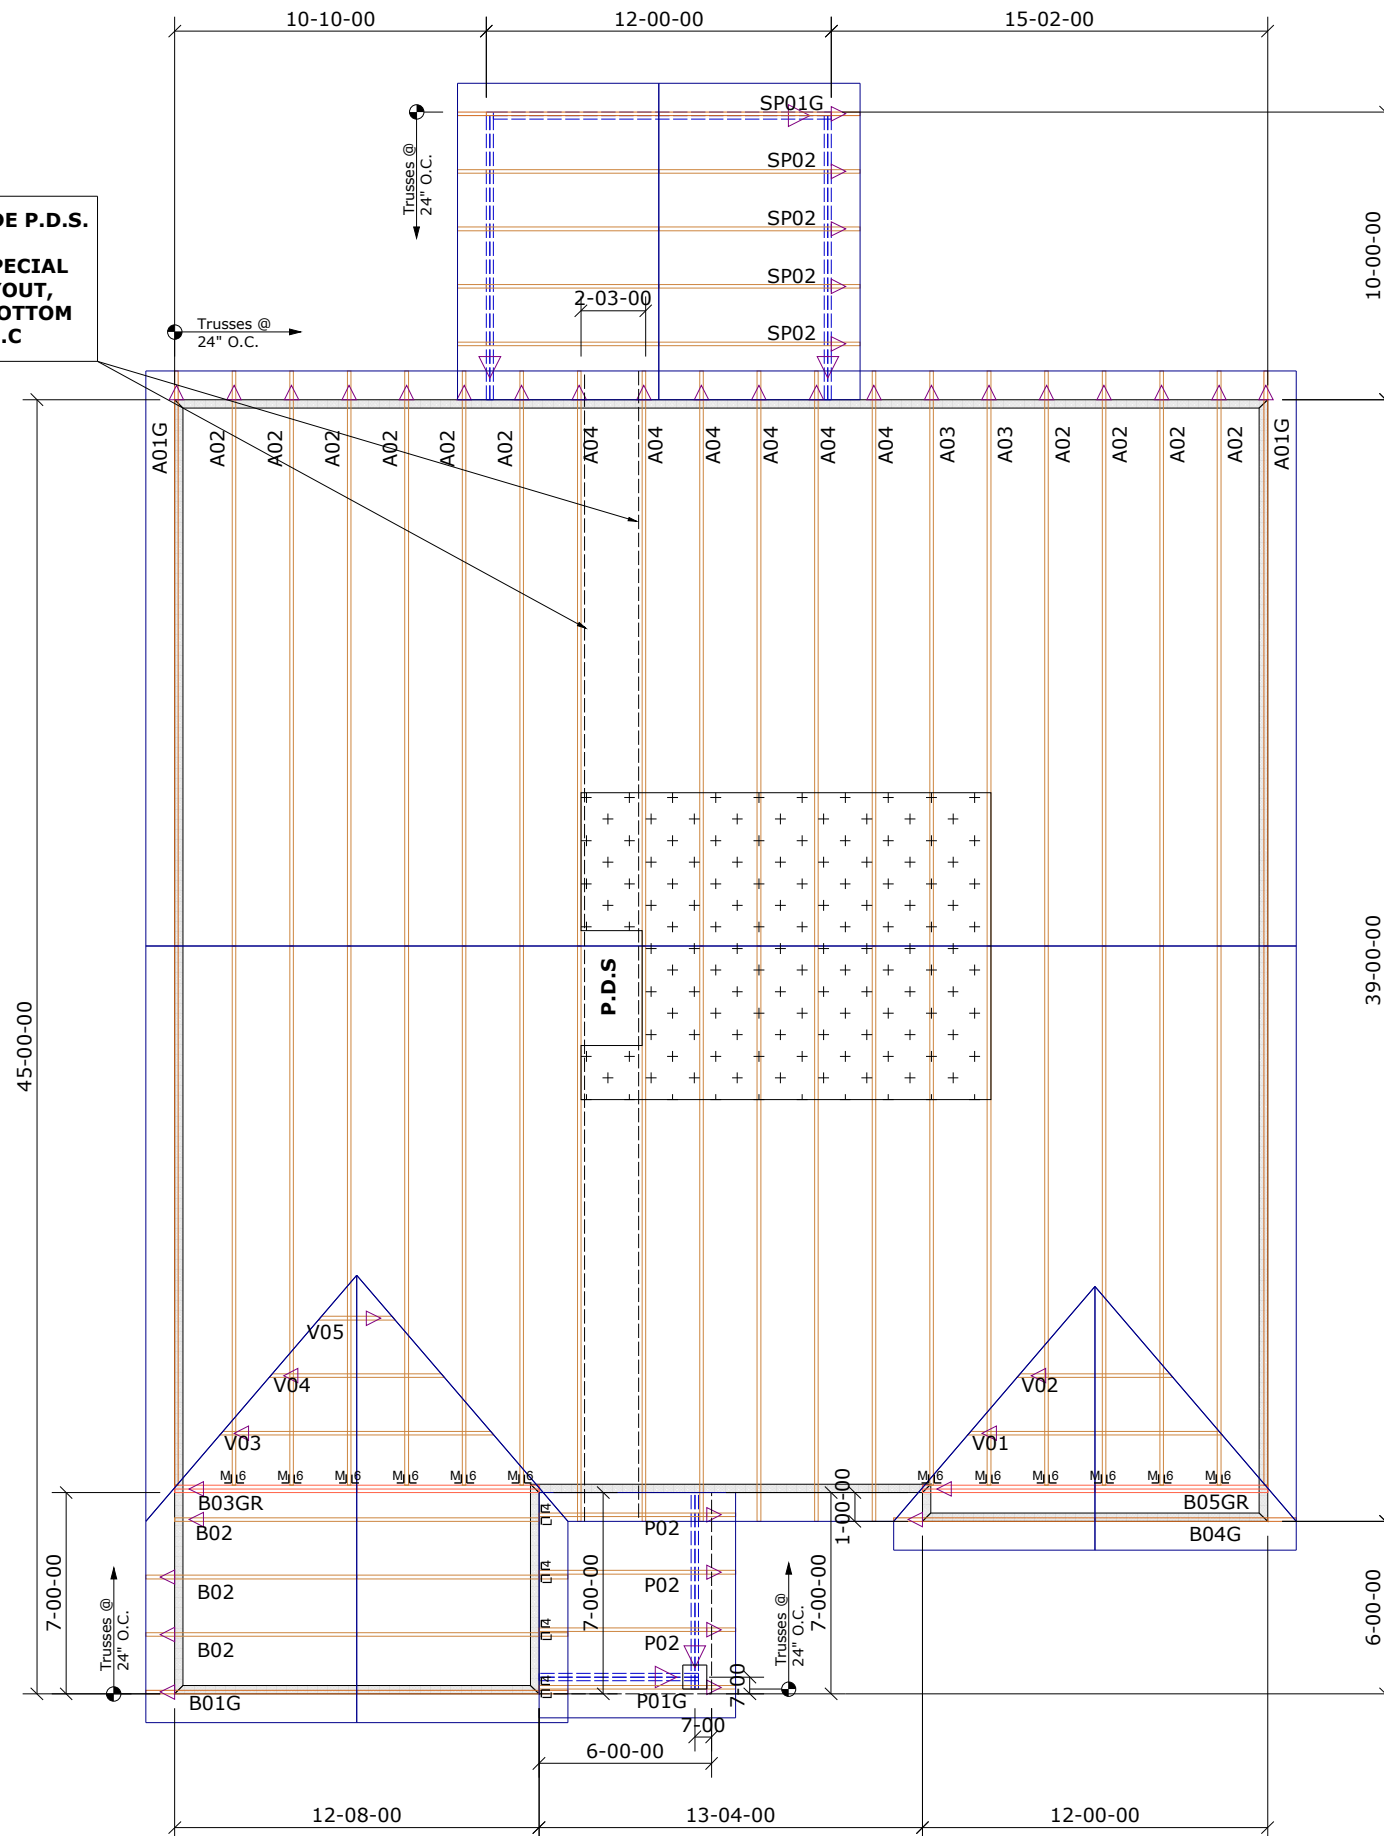

Hanger List		All Tie Downs H2.5A Unless noted	
4	LUS24	U14	
12	HTU26	M16	

**Special Items List**

Misc Material	

MATTAMY HOMES	
SHENANDOAH	Elev: FARMHOUSE
PROVIDENCE CREEK	
WAKE	NC Lot: 93
<b>Appwright #</b>	
SCREEN PORCH	
<b>Code:</b>	IRC 2015
<b>Loading:</b>	
T.C.L.L.	20.0 lb/ft2
T.C.D.L	10.0 lb/ft2
B.C.L.L.	0.0 lb/ft2
B.C.D.L.	10.0 lb/ft2

Designed By: MWA  
 Layout: SHENANDOAH  
 L/O Date: 01/25/2022

Revision History		Wind:	
Rev1:	xx/xx/xx	M.P.H.	115
Rev2:	xx/xx/xx	Exposure Category	
Rev3:	xx/xx/xx	B	
Pick Ticket:	---	Job No:	---
Sales No:	---	Acct No:	---

**Hatch Legend**

	Attic Room
	Volume Ceiling
	Stick Framing