

Harnett County Department of Public Health

PERMIT # SFD 2202-0033

Operation Permit

S/N 436

New Installation Septic Tank Nitrification Line Repair Expansion

PROPERTY LOCATION: 217 WALKER GROVE LN. (MATTHEWS RD)

Name: (owner) TRUVE HOMES LLC SUBDIVISION WALKER GROVE LOT # 8

System Installer: DAVID BRANTLEY & SONS


Basement with plumbing: Garage Number of Bedrooms 3

Type of Water Supply: Community Public Well Distance from well NA feet

System Type: 25% REDUCTION SYSTEM #113 Types V and VI Systems expire in 5 years.

(In accordance with Table V a) Owner must contact Health Department 6 months prior to expiration for permit renewal.

This system has been installed in compliance with applicable North Carolina General Statutes, Rules for Sewage Treatment and Disposal, and all conditions of the Improvement Permit and Construction Authorization.

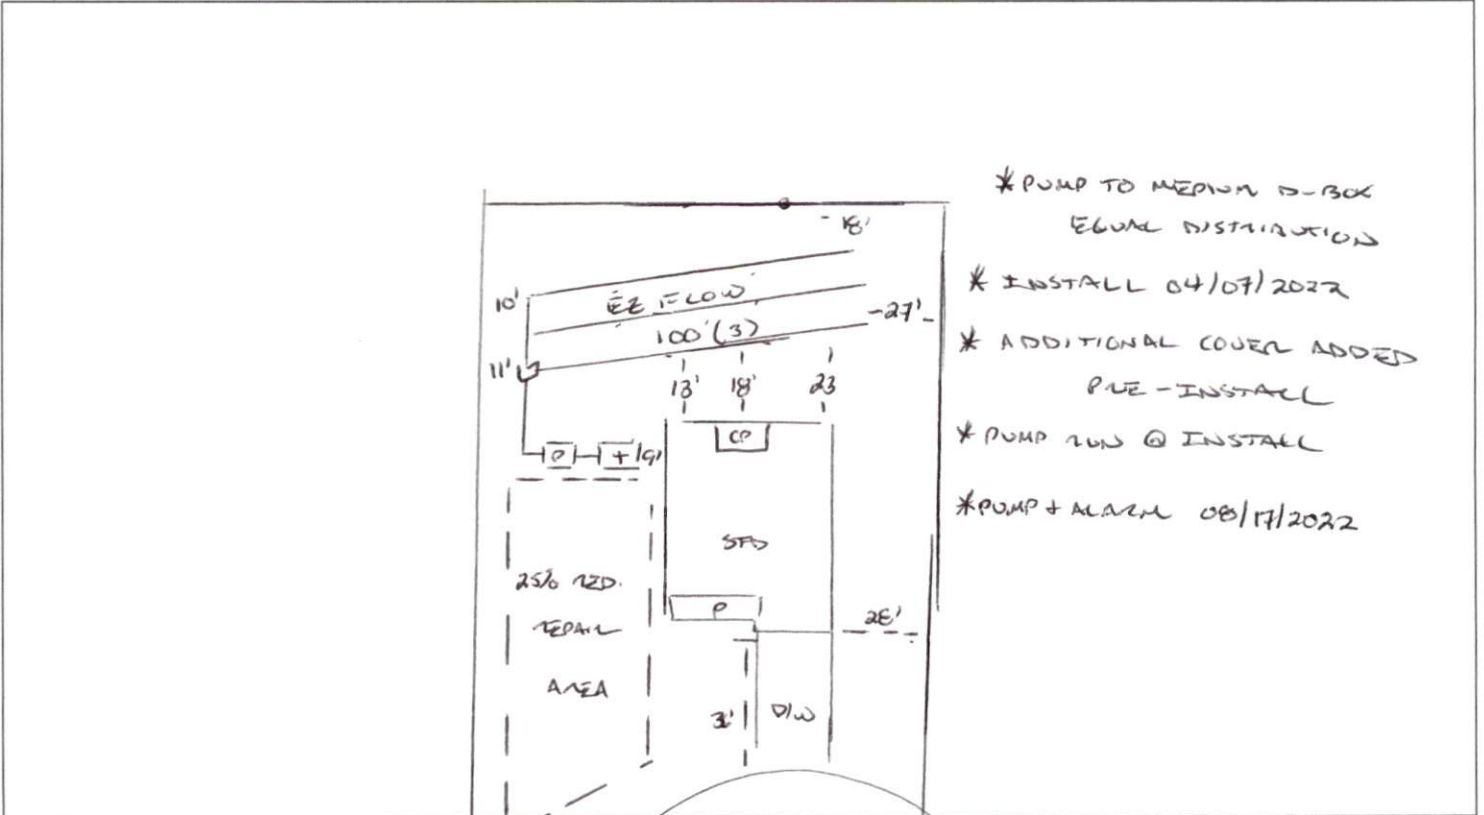

PERMIT CONDITIONS:

- I. Performance: System shall perform in accordance with Rule .1961.
- II. Monitoring: As required by Rule .1961 Walker Grove Ln.
- III. Maintenance: As required by Rule .1961. Other: _____
 Subsurface system operator required? Yes No
 If yes, see attached sheet for additional operation conditions, maintenance and reporting.

IV. Operation: _____
 V. Other: _____

_____ D-Box _____ Pump _____ Alarm _____ H2O Line _____ PWR Line

Following are the specifications for the sewage disposal system on the above captioned property.

Type of system: Conventional Other EE FLOW #113 Septic Tank: 1000 gallons Pump Tank: 1000 gallons
 Subsurface No. of exact length width of depth of
 Drainage Field ditches 3 of each ditch 100 feet ditches 3 feet ditches 14-16 inches
 French Drain Required: _____ Linear feet

Authorized State Agent [Signature] Date 08/17/2022