

Harnett County Department of Public Health

PERMIT # SFD 2203-0038

Operation Permit

New Installation
 Septic Tank
 Nitrification Line
 Repair
 Expansion

PROPERTY LOCATION: SAINT CLARE DR

Name: (owner) KB HOMES CAROLINAS SUBDIVISION BIRCHWOOD GORGE LOT # 79

System Installer: BRANTLEY

Basement with plumbing: Garage Number of Bedrooms 3


Type of Water Supply: Community Public Well Distance from well _____ feet

System Type: IIIg Types V and VI Systems expire in 5 years.

(In accordance with Table V a)

Owner must contact Health Department 6 months prior to expiration for permit renewal.

This system has been installed in compliance with applicable North Carolina General Statutes, Rules for Sewage Treatment and Disposal, and all conditions of the Improvement Permit and Construction Authorization.

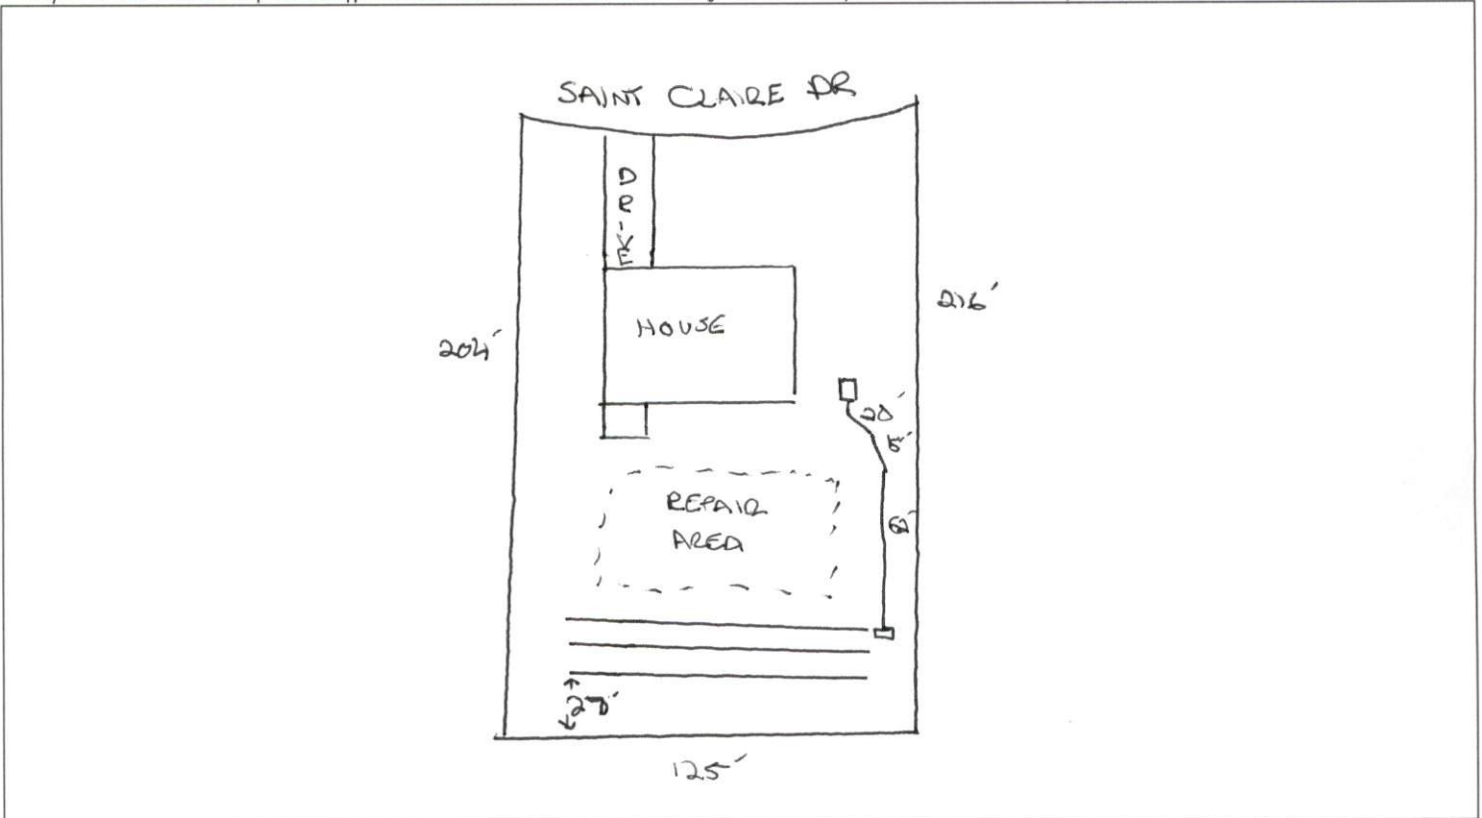

PERMIT CONDITIONS:

- I. Performance: System shall perform in accordance with Rule .1961.
- II. Monitoring: As required by Rule .1961.
- III. Maintenance: As required by Rule .1961. Other: _____
Subsurface system operator required? Yes No
If yes, see attached sheet for additional operation conditions, maintenance and reporting.
- IV. Operation: _____
- V. Other: _____

_____ D-Box
 _____ Pump
 _____ Alarm
 _____ H2O Line
 _____ PWR Line

Following are the specifications for the sewage disposal system on the above captioned property.

Type of system: Conventional
 Other EZ Flow
 Septic Tank: 1000 gallons
 Pump Tank: _____ gallons

Subsurface
 No. of
 exact length
 width of
 depth of

Drainage Field
 ditches 3
 of each ditch 90 feet
 ditches 3 feet
 ditches 18 inches

French Drain Required: _____ Linear feet

Authorized State Agent [Signature] Date 4/11/02