

Harnett County Department of Public Health

PERMIT # SD 2203-0101

Operation Permit

16 BLUE MARSH LN.

New Installation Septic Tank Nitrification Line Repair Expansion

PROPERTY LOCATION: 201412 Clinton Light Rd

Name: (owner) Davidson Homes LLC

SUBDIVISION Prince Place

LOT # 22

System Installer: Full Circle

Basement with plumbing: Garage Number of Bedrooms 4


Type of Water Supply: Community Public Well Distance from well _____ feet

System Type: Pump to 50% 20" Panel Block Types V and VI Systems expire in 5 years.

(In accordance with Table V a)

Owner must contact Health Department 6 months prior to expiration for permit renewal.

This system has been installed in compliance with applicable North Carolina General Statutes, Rules for Sewage Treatment and Disposal, and all conditions of the Improvement Permit and Construction Authorization.

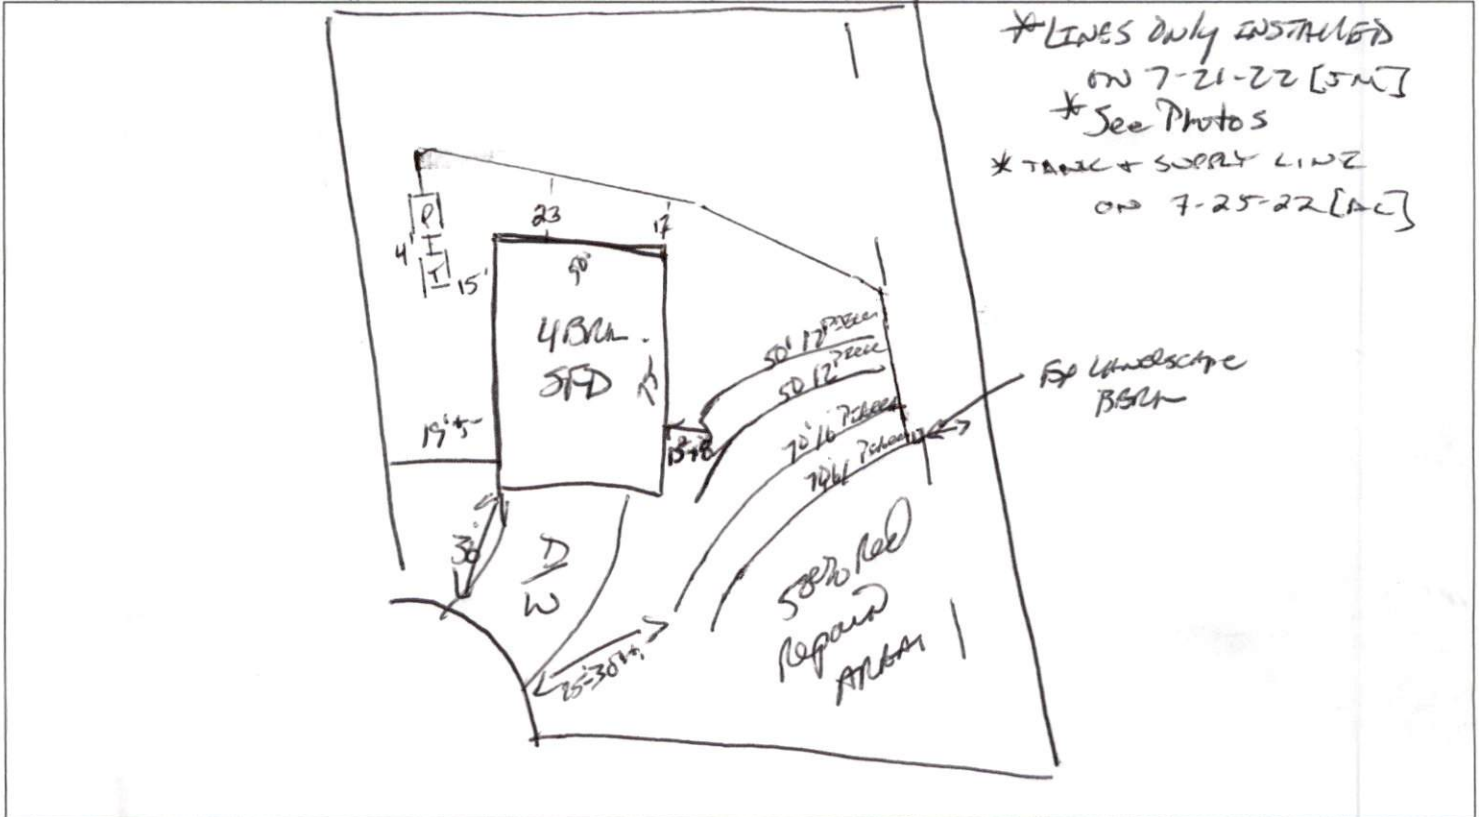

PERMIT CONDITIONS:

- I. Performance: System shall perform in accordance with Rule .1961.
- II. Monitoring: As required by Rule .1961.
- III. Maintenance: As required by Rule .1961. Other: _____
Subsurface system operator required? Yes No
If yes, see attached sheet for additional operation conditions, maintenance and reporting.
- IV. Operation: _____
- V. Other: _____

D-Box Pump Alarm H2O Line PWR Line

Following are the specifications for the sewage disposal system on the above captioned property.

Type of system: Conventional Other Panel Block 50% TCBs Septic Tank: 1000 gallons Pump Tank: 1200 gallons
Subsurface No. of exact length width of depth of
Drainage Field ditches 1 of each ditch 240 feet ditches 3 feet ditches 20 inches
French Drain Required: ~~Linear~~ Linear feet

Authorized State Agent REHS Date 10/27/22