

Harnett County Department of Public Health

PERMIT # SFD 2204-0082

Operation Permit

New Installation Septic Tank Nitrification Line Repair Expansion

PROPERTY LOCATION: 501412 Christian West Rd

Name: (owner) Triple A Home, Inc SUBDIVISION Prince Place LOT # 59

System Installer: Adcock Excavation

Basement with plumbing: Garage Number of Bedrooms 4

Type of Water Supply: Community Public Well Distance from well _____ feet


System Type: 1500 Reduction System Type III B Types V and VI Systems expire in 5 years.

(In accordance with Table V a)

Owner must contact Health Department 6 months prior to expiration for permit renewal.

EZPAW

This system has been installed in compliance with applicable North Carolina General Statutes, Rules for Sewage Treatment and Disposal, and all conditions of the Improvement Permit and Construction Authorization.

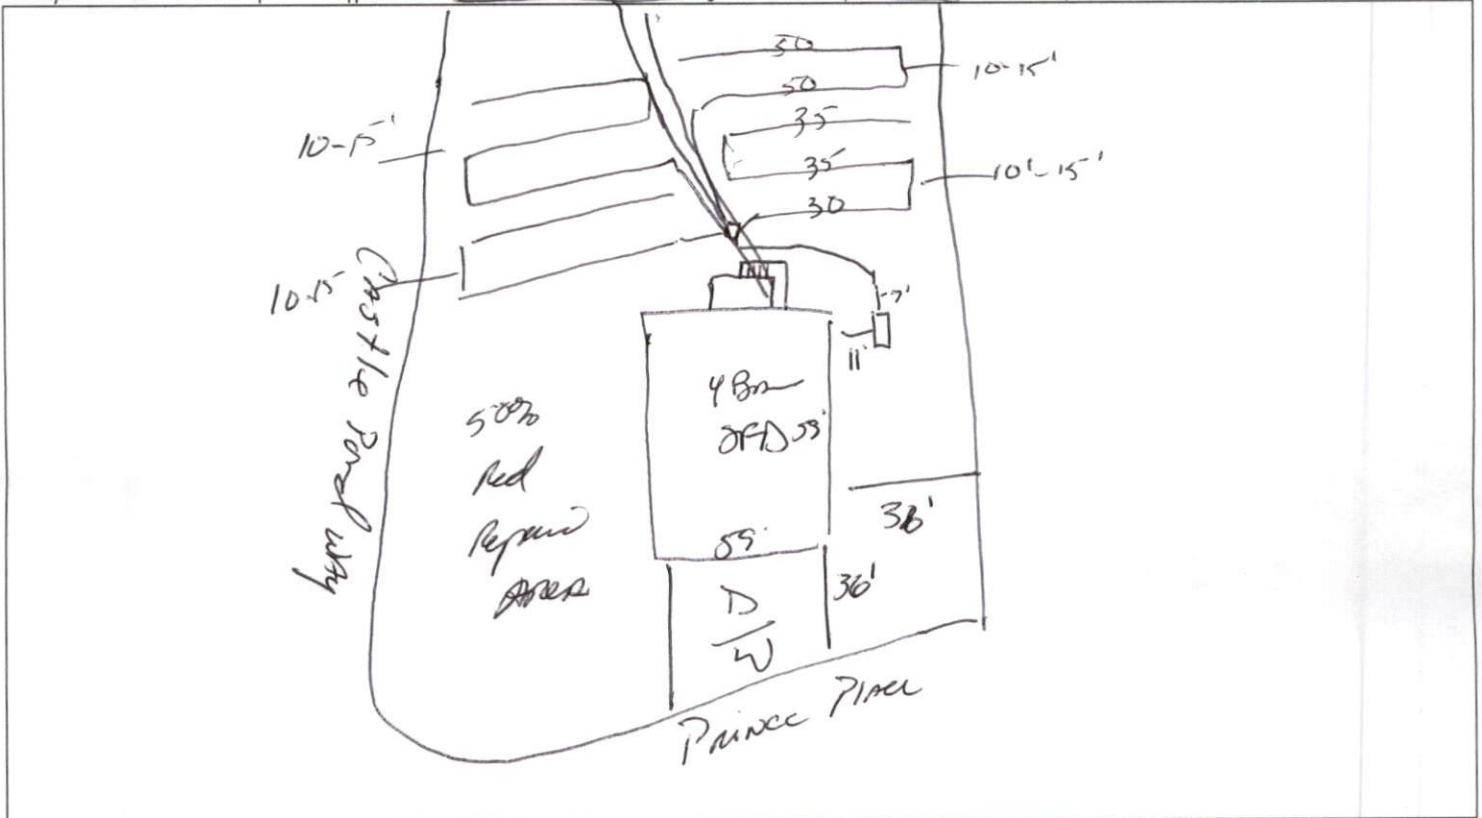

PERMIT CONDITIONS:

- I. Performance: System shall perform in accordance with Rule .1961.
- II. Monitoring: As required by Rule .1961.
- III. Maintenance: As required by Rule .1961. Other: _____
Subsurface system operator required? Yes No
If yes, see attached sheet for additional operation conditions, maintenance and reporting.
- IV. Operation: _____
- V. Other: _____

D-Box Pump Alarm H2O Line PWR Line

Following are the specifications for the sewage disposal system on the above captioned property.

Type of system: Conventional Other 1500 RSD System Septic Tank: 1000 gallons Pump Tank: _____ gallons
Subsurface No. of 4 exact length 180 width of _____ depth of _____
Drainage Field ditches 1 of each ditch 400 feet ditches 3 feet ditches 18-20 inches
French Drain Required: _____ Linear feet

Authorized State Agent James E. Marshall Date 12-1-22