

# Harnett County Department of Public Health

PERMIT # SFD2206-0058

## Operation Permit

New Installation    Septic Tank    Nitrification Line    Repair    Expansion

PROPERTY LOCATION: 581412 Christian Light

Name: (owner) Holman Homes LLC      SUBDIVISION Prince Place      LOT # 61

System Installer: Burns & Sons

Basement with plumbing:  Garage  Number of Bedrooms 4

Type of Water Supply:  Community    Public    Well   Distance from well \_\_\_\_\_ feet


System Type: 75% REDUCTION SYSTEM TYPE #6      Types V and VI Systems expire in 5 years.

(In accordance with Table V a)

Owner must contact Health Department 6 months prior to expiration for permit renewal.

DUCK 4

This system has been installed in compliance with applicable North Carolina General Statutes, Rules for Sewage Treatment and Disposal, and all conditions of the Improvement Permit and Construction Authorization.

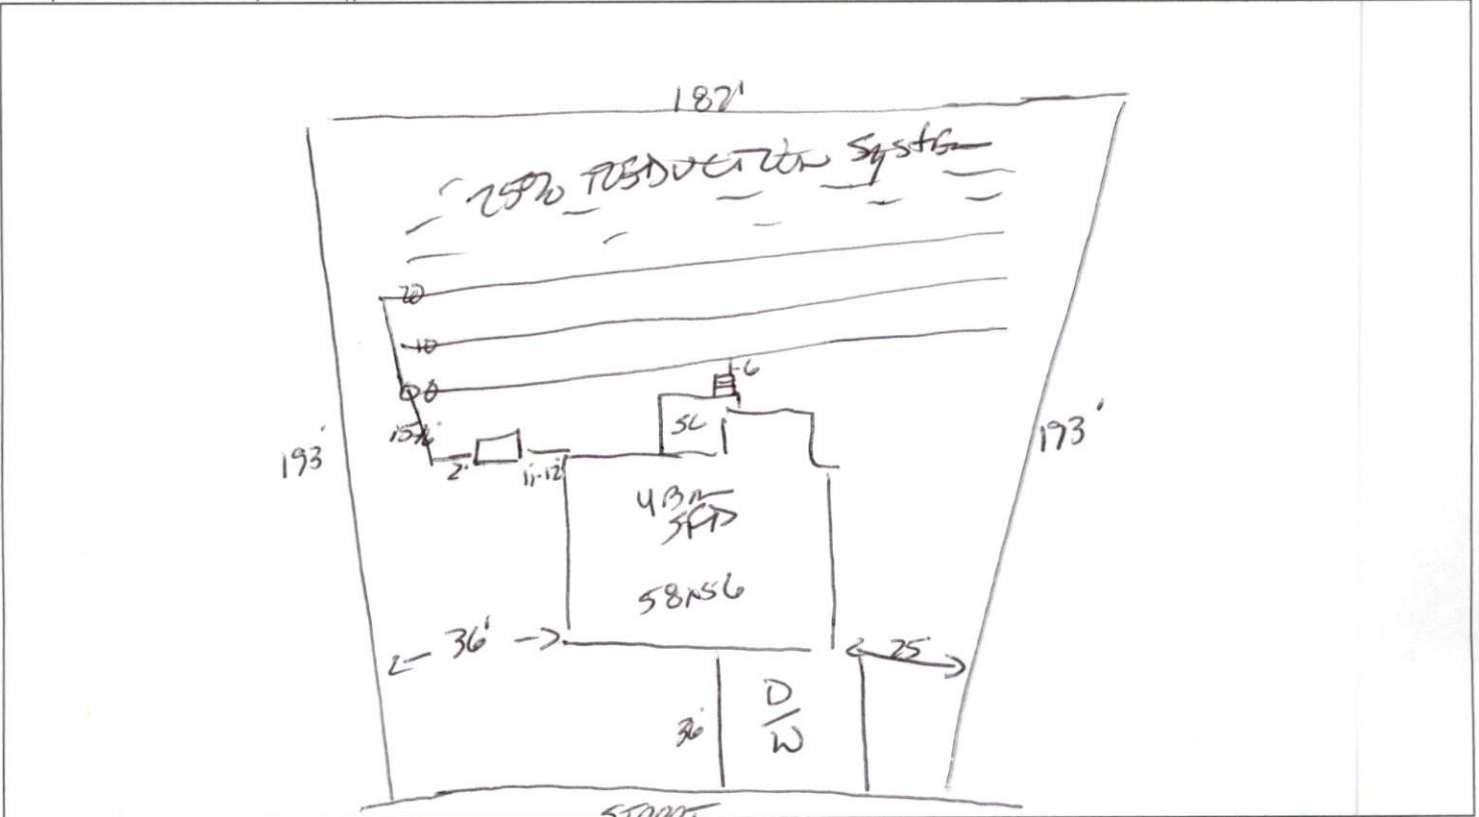

**PERMIT CONDITIONS:**

- I. Performance: System shall perform in accordance with Rule .1961.
- II. Monitoring: As required by Rule .1961.
- III. Maintenance: As required by Rule .1961. Other: \_\_\_\_\_  
Subsurface system operator required? Yes  No   
If yes, see attached sheet for additional operation conditions, maintenance and reporting.
- IV. Operation: \_\_\_\_\_
- V. Other: \_\_\_\_\_

D-Box    Pump    Alarm    H2O Line    PWR Line

Following are the specifications for the sewage disposal system on the above captioned property.

Type of system:  Conventional    Other 75% REDUCTION SYSTEM      Septic Tank: 1000 gallons      Pump Tank: \_\_\_\_\_ gallons  
Subsurface      No. of      exact length      width of      depth of  
Drainage Field      ditches      of each ditch      ditches      ditches  
3      117 548 feet      3 feet      20 inches  
French Drain Required: \_\_\_\_\_ Linear feet

Authorized State Agent James E. Mendenhall      Date 11-29-24