

3-Bedroom Septic Plan
 Lot 3 – Duncan's Crossing
 Harnett County
 Smith Douglas Homes

3


42,317 SF
 (0.97 AC)

*House footprint to be field staked by surveyor and system verified prior to any construction
 **Septic area must not be altered by construction activities.
 ***No cuts of 2' or greater within 15' of septic area
 **** Recommend protective barrier around septic field during construction.

*If plumbing is not sufficient a pump tank will be required to septic field.

System: Gravity to D-Box
 Lines: Lines 1-4 (260')
 0.35 LTAR
 18" Max Trench Bottom
 Accepted Status System
 Repair: Pressure Manifold
 Lines: Lines 5-7 (180')
 0.35 LTAR
 24" Trench Bottom
 T&J Panel – 50% Reduction

GRAPHIC SCALE
 1" = 50'

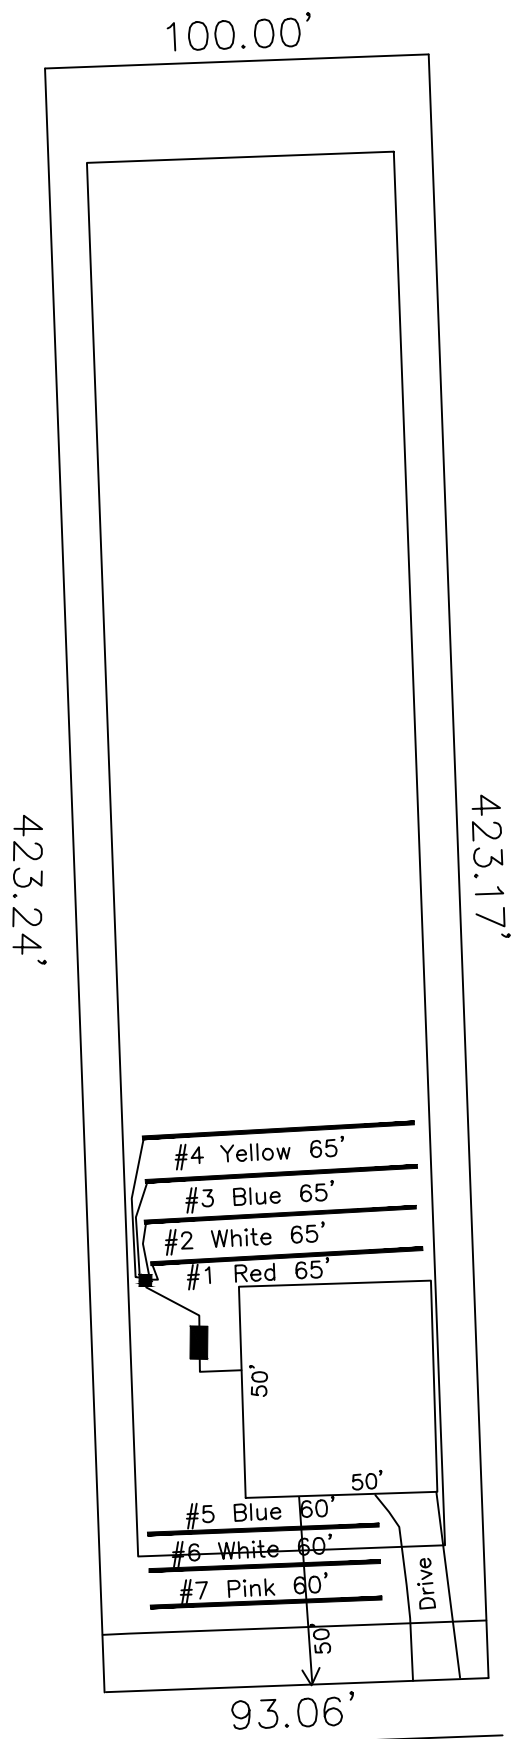

DOUBLE BARRELL STREET
 50' R/W (PUBLIC & UTILITY ACCESS)

Adams
 Soil Consulting
 919-414-6761
 Job #1146