

Harnett County Department of Public Health

PERMIT # SPD 2207-0045

Operation Permit

- New Installation
 Septic Tank
 Nitrification Line
 Repair
 Expansion

PROPERTY LOCATION: On 1705 Old Fairground Rd

Name: (owner) Whitton Builders Bnt SUBDIVISION Johnson + McLeod LOT # 3

System Installer: Cony Gidjett

Basement with plumbing: Garage Number of Bedrooms 3

Type of Water Supply: Community Public Well Distance from well _____ feet


System Type: Pip to 25% REPAIR Septa Types V and VI Systems expire in 5 years.

(In accordance with Table V a)

Owner must contact Health Department 6 months prior to expiration for permit renewal.

Type III B

This system has been installed in compliance with applicable North Carolina General Statutes, Rules for Sewage Treatment and Disposal, and all conditions of the Improvement Permit and Construction Authorization.

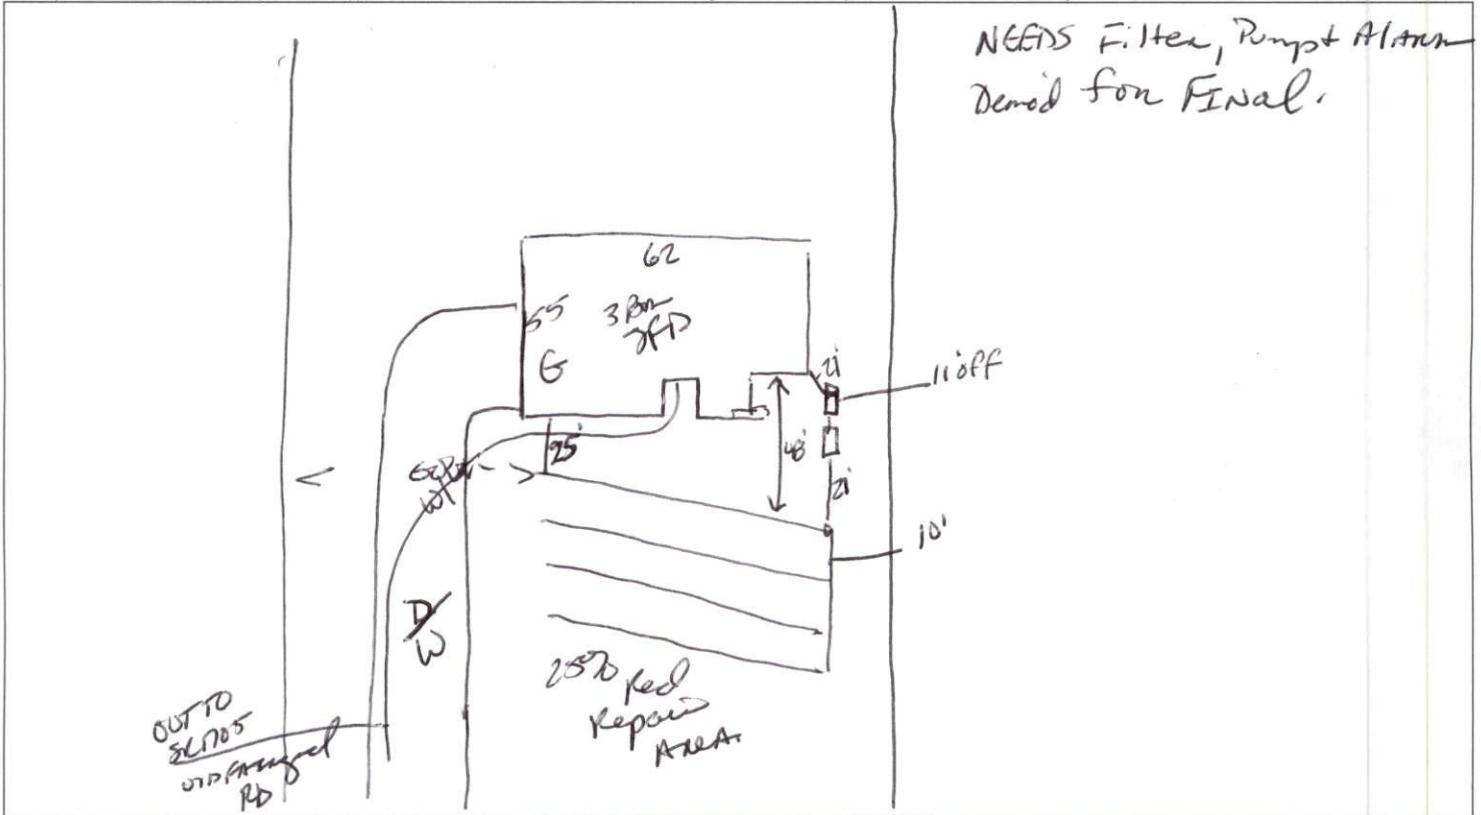

PERMIT CONDITIONS:

- I. Performance: System shall perform in accordance with Rule .1961.
- II. Monitoring: As required by Rule .1961.
- III. Maintenance: As required by Rule .1961. Other: _____
 Subsurface system operator required? Yes No
 If yes, see attached sheet for additional operation conditions, maintenance and reporting.
- IV. Operation: _____
- V. Other: _____

D-Box
 Pump
 Alarm
 H2O Line
 PWR Line

Following are the specifications for the sewage disposal system on the above captioned property.

Type of system: Conventional
 Other 25% REPAIR
 Septic Tank: 1000 gallons
 Pump Tank: 1000 gallons
 Subsurface Drainage Field: No. of ditches 4 exact length of each ditch 75 feet
 width of ditches 3 feet
 depth of ditches 20-18 inches
 French Drain Required: Linear feet

Authorized State Agent REHS
 Date 12/15/23