


SR 1253 - HOLDER ROAD

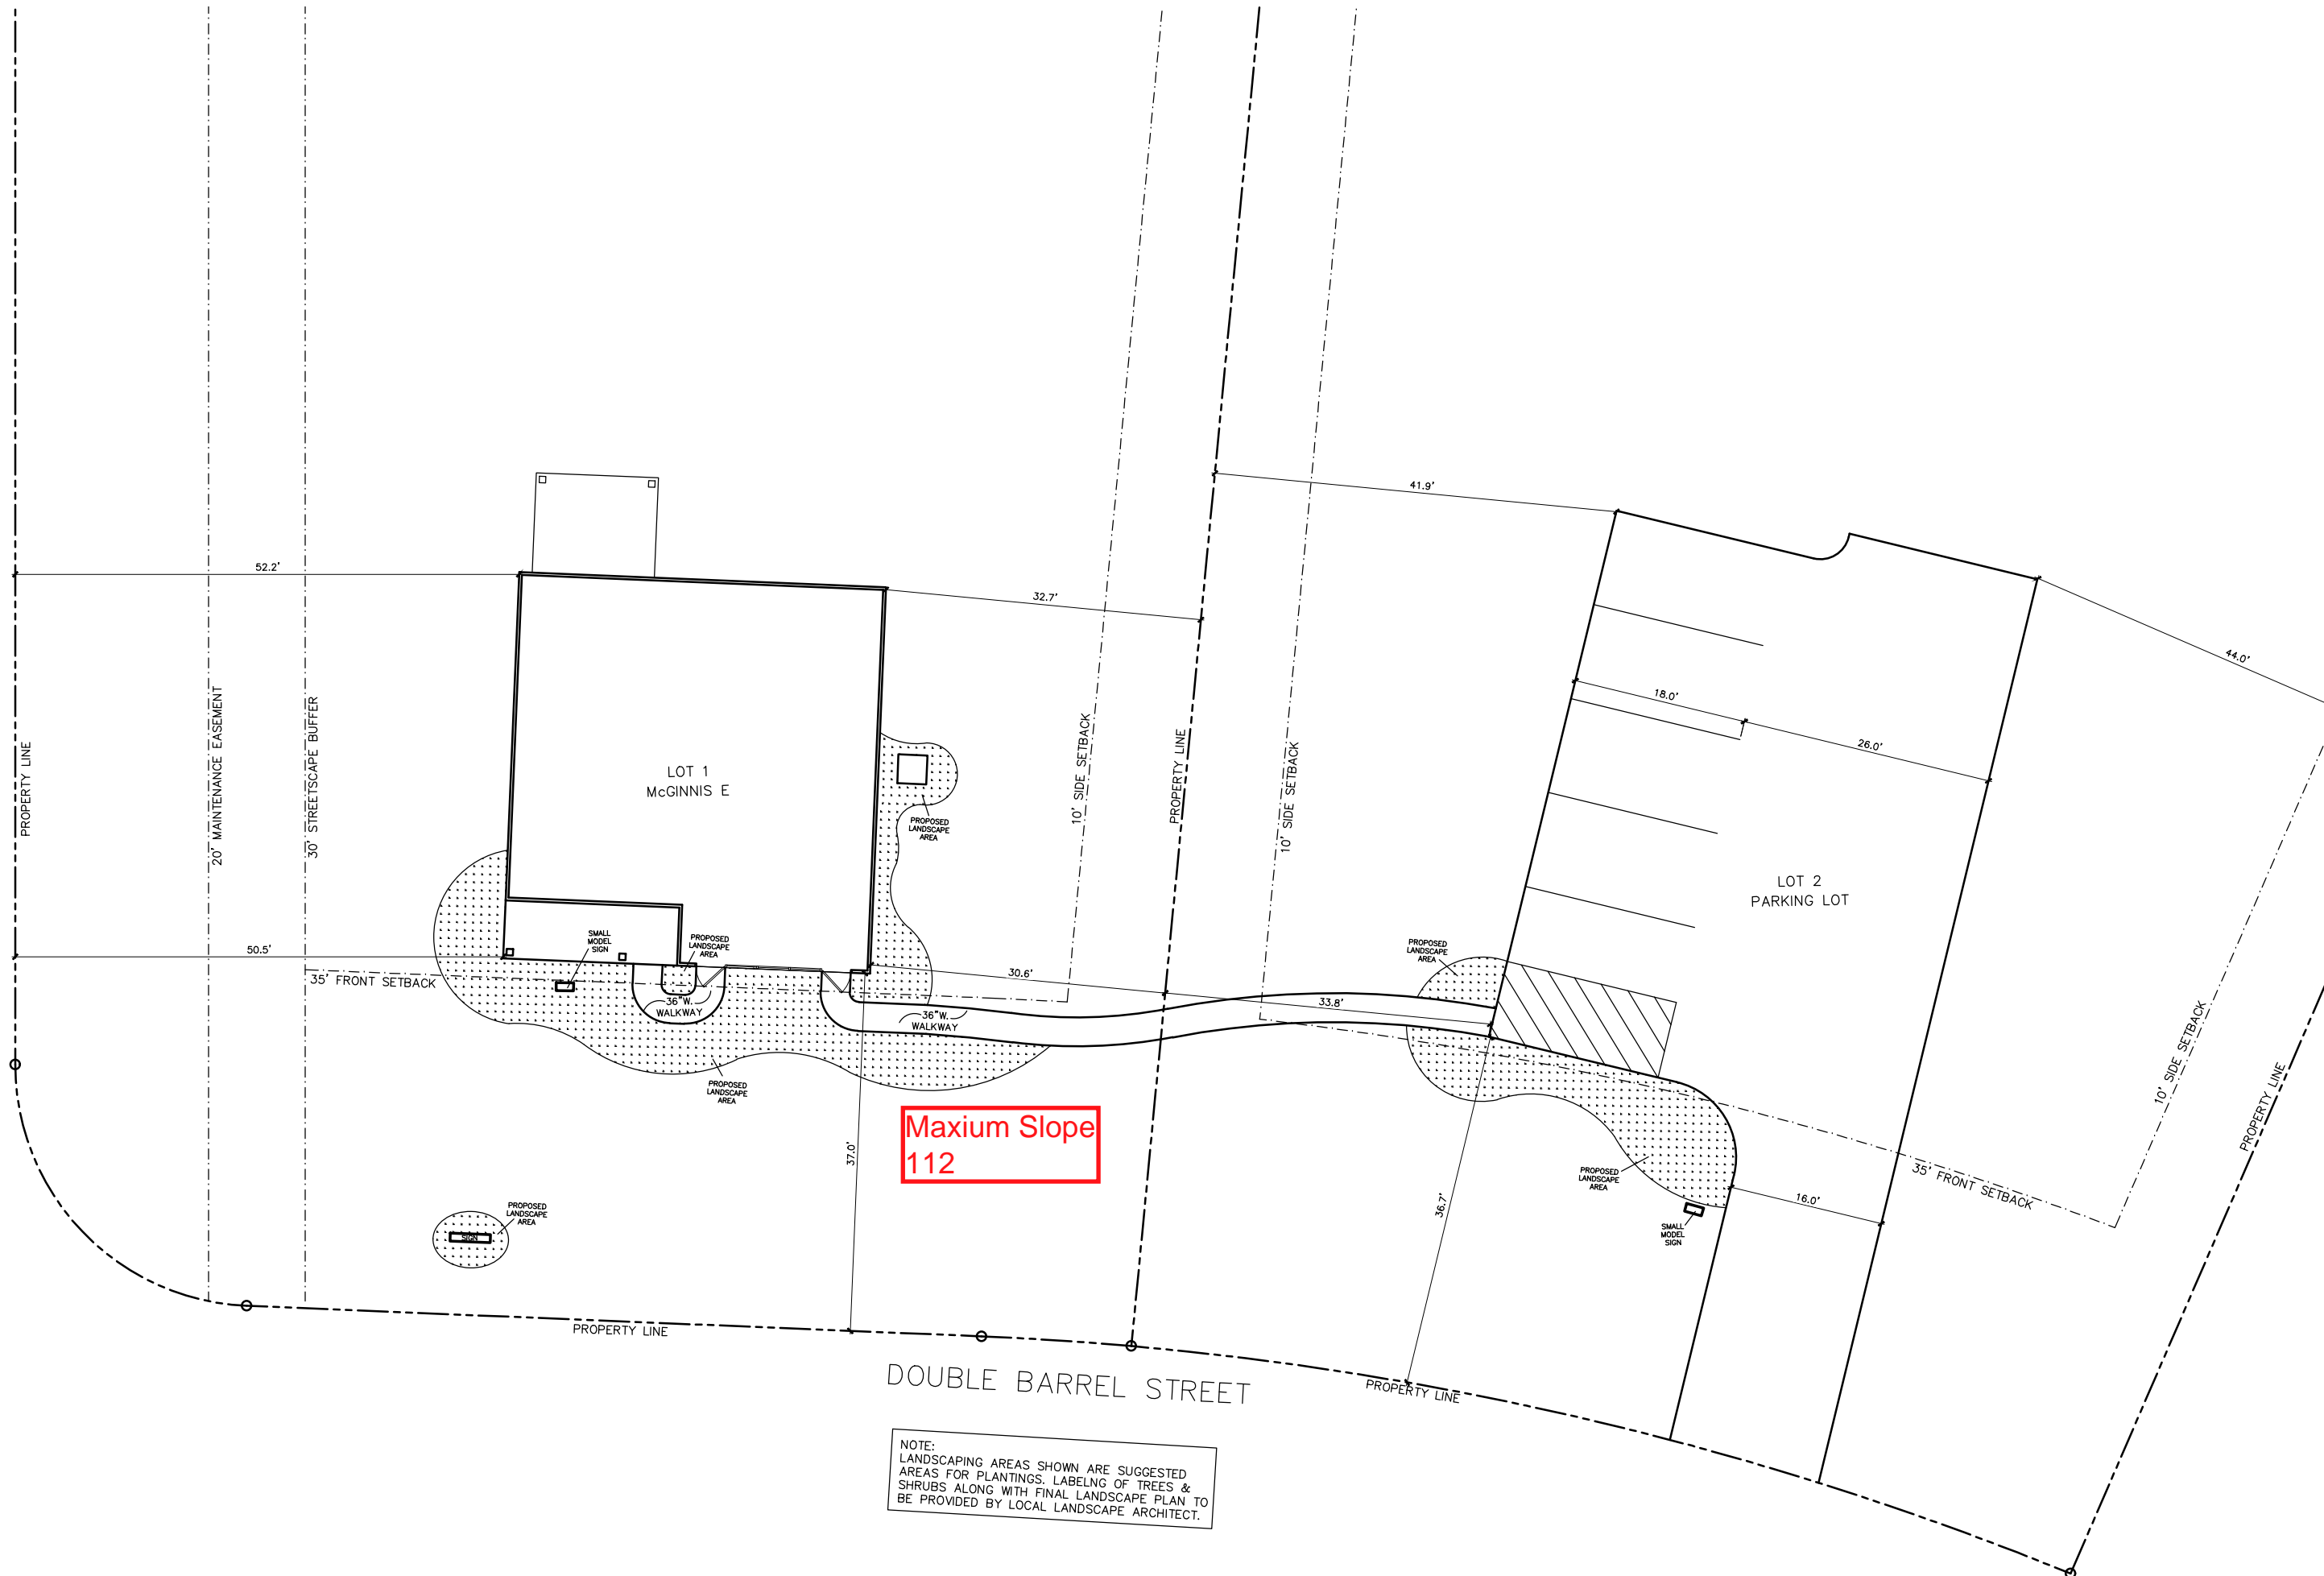

NOTE:
 LANDSCAPING AREAS SHOWN ARE SUGGESTED
 AREAS FOR PLANTINGS. LABELING OF TREES &
 SHRUBS ALONG WITH FINAL LANDSCAPE PLAN TO
 BE PROVIDED BY LOCAL LANDSCAPE ARCHITECT.

DATE	REVISION	BY



SITE PLAN
 DUNCAN'S CROSSING
 MCGINNIS

SMITH DOUGLAS HOMES
 110 VILLAGE TRAIL
 SUITE 215
 WOODSTOCK, GA 30188
 www.smithdouglas.com

SMITH DOUGLAS HOMES
 expressly reserves its
 property rights in these plans
 and drawings. These plans
 and related drawings are not
 to be reproduced without
 written consent from SMITH
 DOUGLAS HOMES.

BY:	AW	CR:	
DATE:	6/17/22		
FACADE OPT:			
PLAN ID:			
FND:		ELEV:	
PAGE NO:	S1.1		