


MAP NO. 2022-128

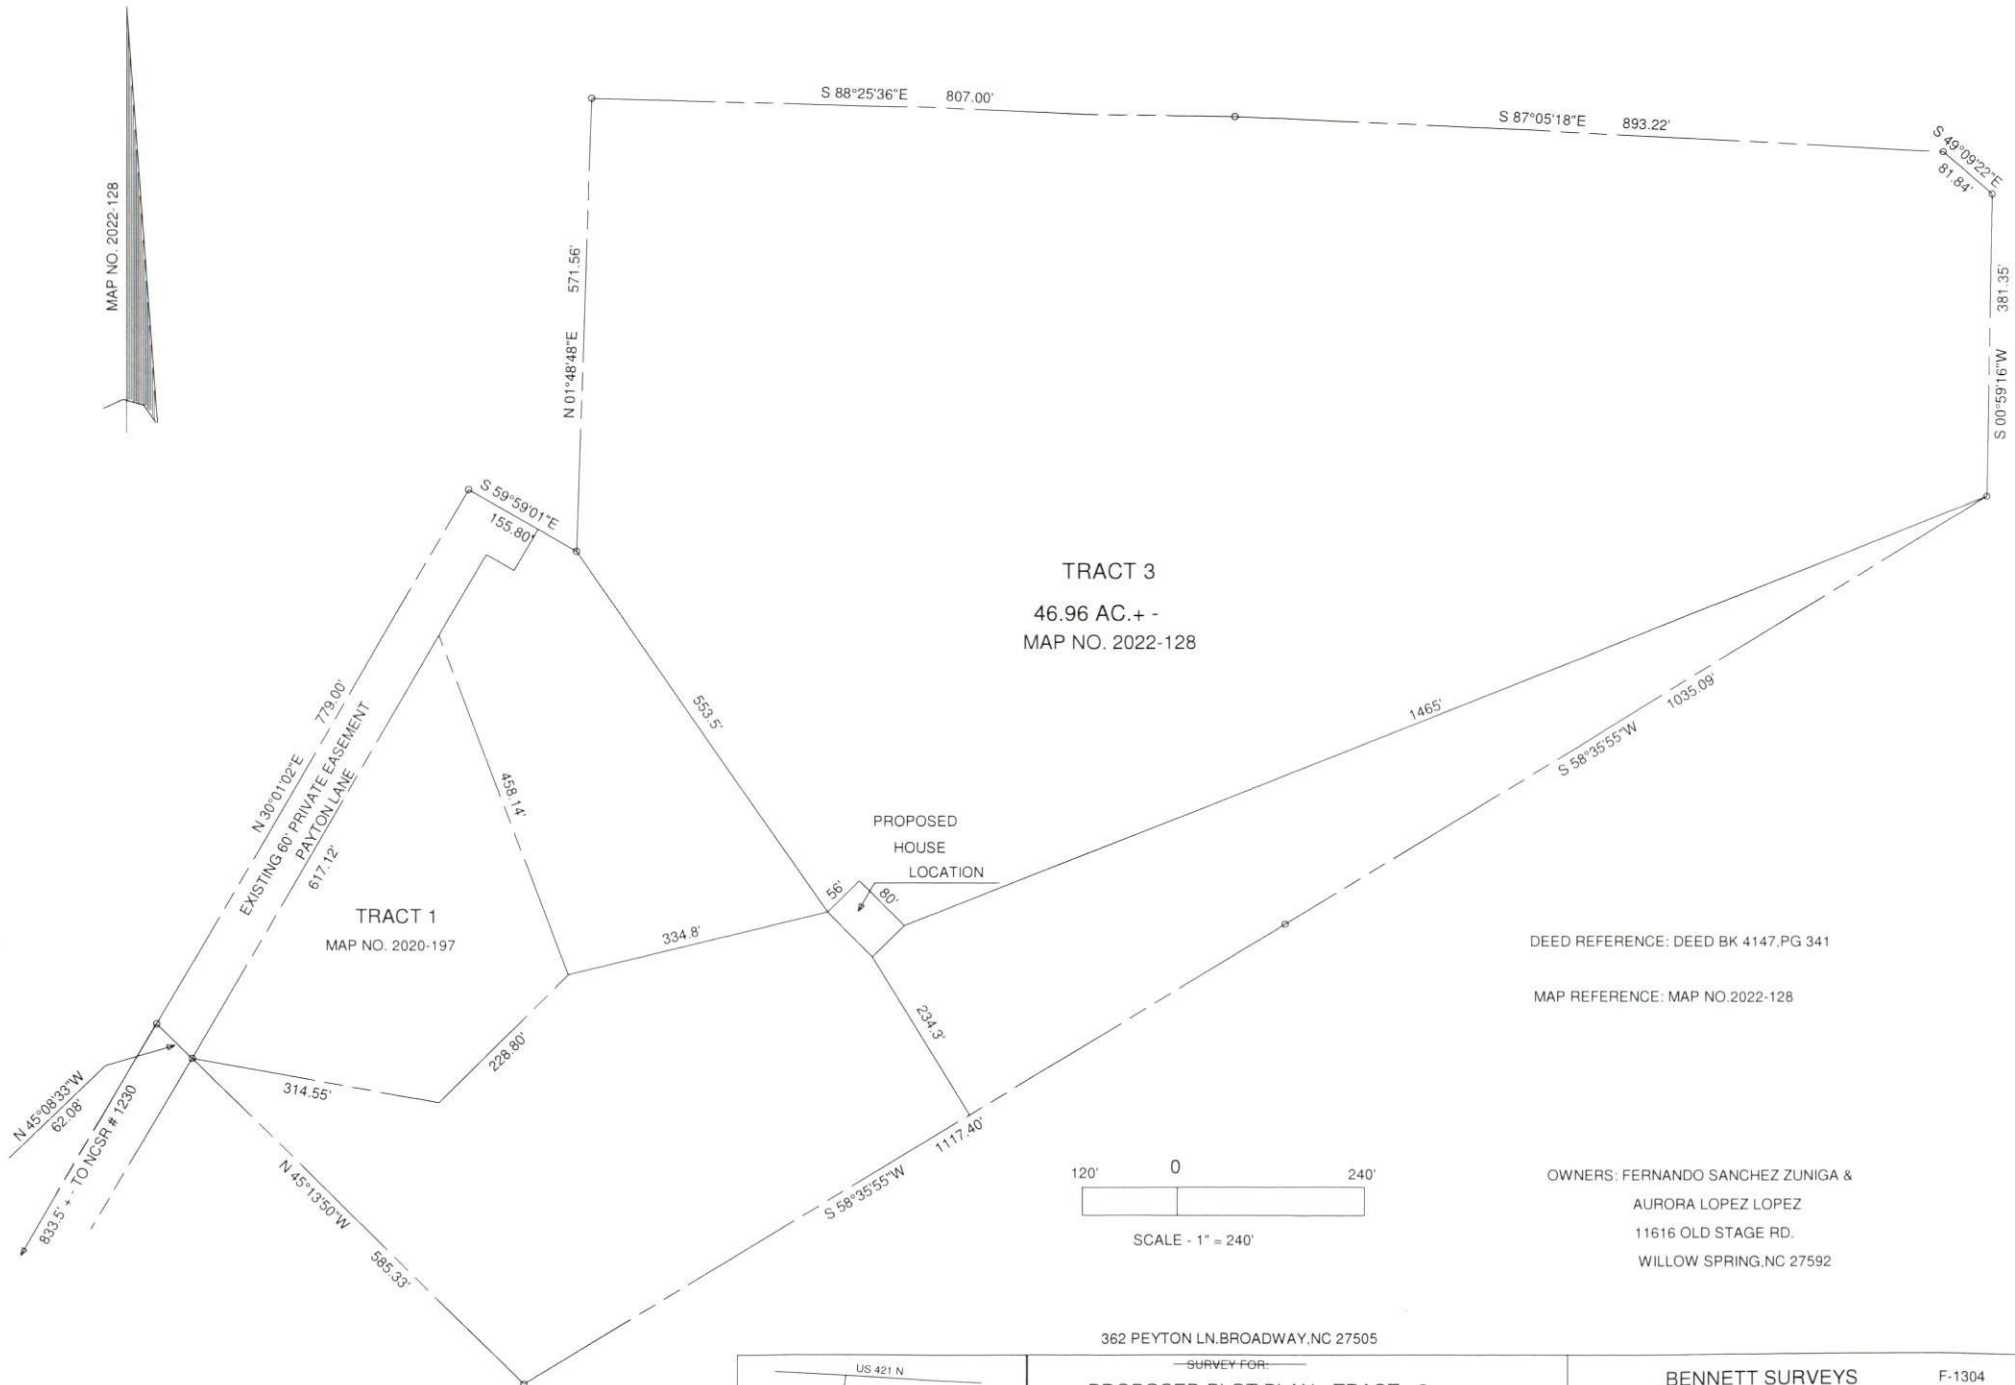


TRACT 3  
46.96 AC. +/-  
MAP NO. 2022-128

TRACT 1  
MAP NO. 2020-197

PROPOSED  
HOUSE  
LOCATION

DEED REFERENCE: DEED BK 4147, PG 341

MAP REFERENCE: MAP NO. 2022-128

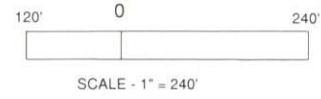

OWNERS: FERNANDO SANCHEZ ZUNIGA &  
AURORA LOPEZ LOPEZ  
11616 OLD STAGE RD.  
WILLOW SPRING, NC 27592

362 PEYTON LN. BROADWAY, NC 27505

NOTE: ALL SURVEY INFORMATION TAKEN FROM  
MAP NO. 2022-128. NO NEW SURVEY DONE AT THIS TIME.



SURVEY FOR:		BENNETT SURVEYS		F-1304
PROPOSED PLOT PLAN - TRACT - 3 OF THE BROTHIE & DEBORAH THOMAS DIVISION		1662 CLARK RD., LILLINGTON, N.C. 27546 (910) 893-5252		
TOWNSHIP	UPPER LITTLE RIVER	COUNTY	HARNETT	SURVEYED BY:
STATE	NORTH CAROLINA	DATE:	OCTOBER 31, 2022	DRAWN BY: RVB
ZONED	RA-30	WATERSHED DISTRICT		SCALE: 1" = 240'
PID #	139690 0059	PIN #	9690-99-5154-000	CHECKED & CLOSURE BY:
				FIELD BOOK
				DRAWING NO.
				22573