

# Harnett County Department of Public Health

PERMIT # SFD 2208-0041

## Operation Permit

- New Installation  
  Septic Tank  
  Nitrification Line  
  Repair  
  Expansion

PROPERTY LOCATION: 521437 Ballard RD

Name: (owner) Cumberland Homes Fax SUBDIVISION Ballard Woods LOT # 165

System Installer: Tomas Avula

Basement with plumbing:  Garage  Number of Bedrooms 3

Type of Water Supply:  Community  Public  Well Distance from well \_\_\_\_\_ feet


System Type: 2500 REDUCTION SYSTEM TYPE III Types V and VI Systems expire in 5 years.

(In accordance with Table V a)

Owner must contact Health Department 6 months prior to expiration for permit renewal.

EZUAY

This system has been installed in compliance with applicable North Carolina General Statutes, Rules for Sewage Treatment and Disposal, and all conditions of the Improvement Permit and Construction Authorization.

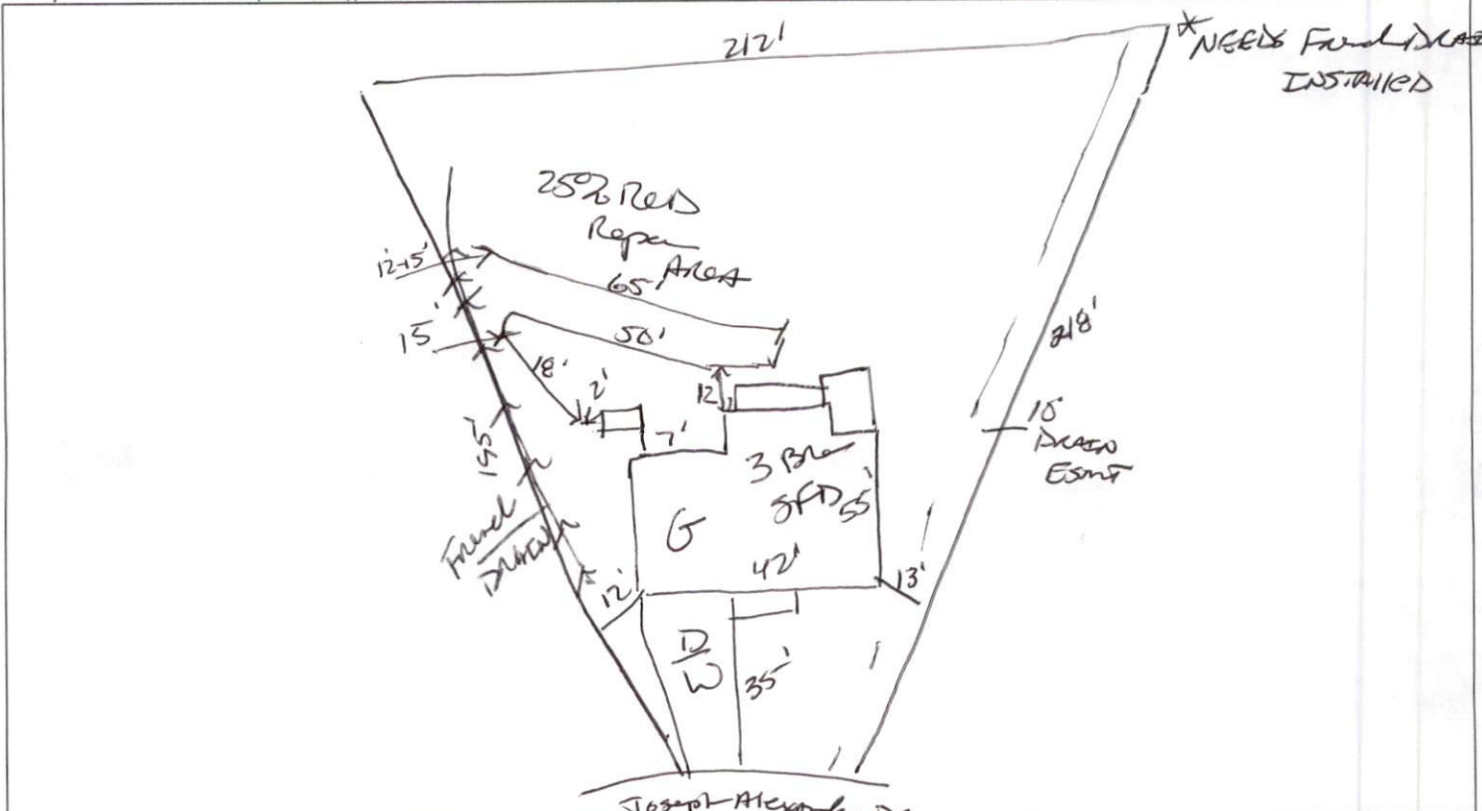

\*NEEDS FUNDING INSTALLED

**PERMIT CONDITIONS:**

- I. Performance: System shall perform in accordance with Rule .1961.
- II. Monitoring: As required by Rule .1961.
- III. Maintenance: As required by Rule .1961. Other: \_\_\_\_\_  
 Subsurface system operator required? Yes  No   
 If yes, see attached sheet for additional operation conditions, maintenance and reporting.
- IV. Operation: \_\_\_\_\_
- V. Other: \_\_\_\_\_

D-Box  
  Pump  
  Alarm  
  H2O Line  
  PWR Line

Following are the specifications for the sewage disposal system on the above captioned property.

Type of system:  Conventional  
  Other 2500 REDUCTION  
 Septic Tank: 1000 gallons  
 Pump Tank: \_\_\_\_\_ gallons  
 Subsurface  
 No. of  
 exact length  
 width of  
 depth of  
 Drainage Field  
 ditches 1  
 of each ditch 115 feet  
 ditches 3 feet  
 ditches 18 inches  
 French Drain Required: \_\_\_\_\_ Linear feet

Authorized State Agent James E. Mark Date 1-13-23