

# Harnett County Department of Public Health

## Improvement Permit

A building permit cannot be issued with only an Improvement Permit-

PROPERTY LOCATION: 900 Mt Pisgah Church Rd (SR 1214)

ISSUED TO: Brad Cummings

SUBDIVISION \_\_\_\_\_ LOT # \_\_\_\_\_

NEW  REPAIR  EXPANSION

Site Improvements required prior to Construction Authorization Issuance: \_\_\_\_\_

Type of Structure: 80' x 80' SFD

Proposed Wastewater System Type: Pump to 25% reduction

Projected Daily Flow: 600 GPD

Number of bedrooms: 5 Number of Occupants: 10 max

Basement  Yes  No

Pump Required:  Yes  No  May be required based on final location and elevations of facilities

Type of Water Supply:  Community  Public  Well Distance from well \_\_\_\_\_ feet

Permit valid for:  Five years  No expiration

Permit conditions: \_\_\_\_\_

Authorized State Agent: Mah R REHS

Date: 10-25-22

SEE ATTACHED SITE SKETCH

The issuance of this permit by the Health Department in no way guarantees the issuance of other permits. The permit holder is responsible for checking with appropriate governing bodies in meeting their requirements. This site is subject to revocation if the site plan, plat, or the intended use changes. The Improvement Permit shall not be affected by a change in ownership of the site. This permit is subject to compliance with the provisions of the Laws and Rules for Sewage Treatment and Disposal and to conditions of this permit.

## Construction Authorization

(Required for Building Permit)

The construction and installation requirements of Rules .1950, .1952, .1954, .1955, .1956, .1957, .1958, and .1959 are incorporated by references into this permit and shall be met. Systems shall be installed in accordance with the attached system layout.

ISSUED TO: Brad Cummings

PROPERTY LOCATION: 900 Mt Pisgah Church Rd (SR 1214)

Facility Type: 80' x 80' SFD  New  Expansion  Repair

Basement?  Yes  No Basement Fixtures?  Yes  No

Type of Wastewater System\*\* Pump to 25% reduction (Initial) Wastewater Flow: 600 GPD

(See note below, if applicable ) Pump to 25% reduction (Repair)

Installation Requirements/Conditions  
Septic Tank Size 1250 gallons  
Pump Tank Size 1250 gallons

Number of trenches 1  
Exact length of each trench 375 feet  
Trenches shall be installed on contour at a  
Maximum Trench Depth of: 18-24 inches  
(Trench bottoms shall be level to +/- 1/4"  
in all directions)

Trench Spacing: 9 Feet on Center  
Soil Cover: 6 inches  
(Maximum soil cover shall not exceed  
36" above the trench bottom)

Pump Requirements: \_\_\_\_\_ ft. TDH vs. \_\_\_\_\_ GPM

Aggregate Depth: \_\_\_\_\_ inches below pipe  
\_\_\_\_\_ inches above pipe  
\_\_\_\_\_ inches total

Conditions: \_\_\_\_\_

**WATER LINES (INCLUDING IRRIGATION) MUST BE 10FT. FROM ANY PART OF SEPTIC SYSTEM OR REPAIR AREA.  
NO UTILITIES ALLOWED IN INITIAL OR REPAIR DRAIN FIELD AREA.**

\*\*If applicable: I understand the system type specified is different from the type specified on the application. I accept the specifications of this permit.

Owner/Legal Representative Signature: \_\_\_\_\_ Date: \_\_\_\_\_

This Construction Authorization is subject to revocation if the site plan, plat, or the intended use changes. The Construction Authorization shall not be transferred when there is a change in ownership of the site. This Construction Authorization is subject to compliance with the provisions of the Laws and Rules for Sewage Treatment and Disposal and to the conditions of this permit. SEE ATTACHED SITE SKETCH

Authorized State Agent: Mah R REHS

Date: 10-25-22


Construction Authorization Expiration Date: 10-25-27

Application # JFD22080042

### Harnett County Department of Public Health Site Sketch

Property Location: 900 Mt Pisgah Church Rd (SR 1214)  
Issued To: Brad Cummings Subdivision \_\_\_\_\_ Lot # \_\_\_\_\_

Authorized State Agent: Mah [Signature] REHS Date: 10-25-22

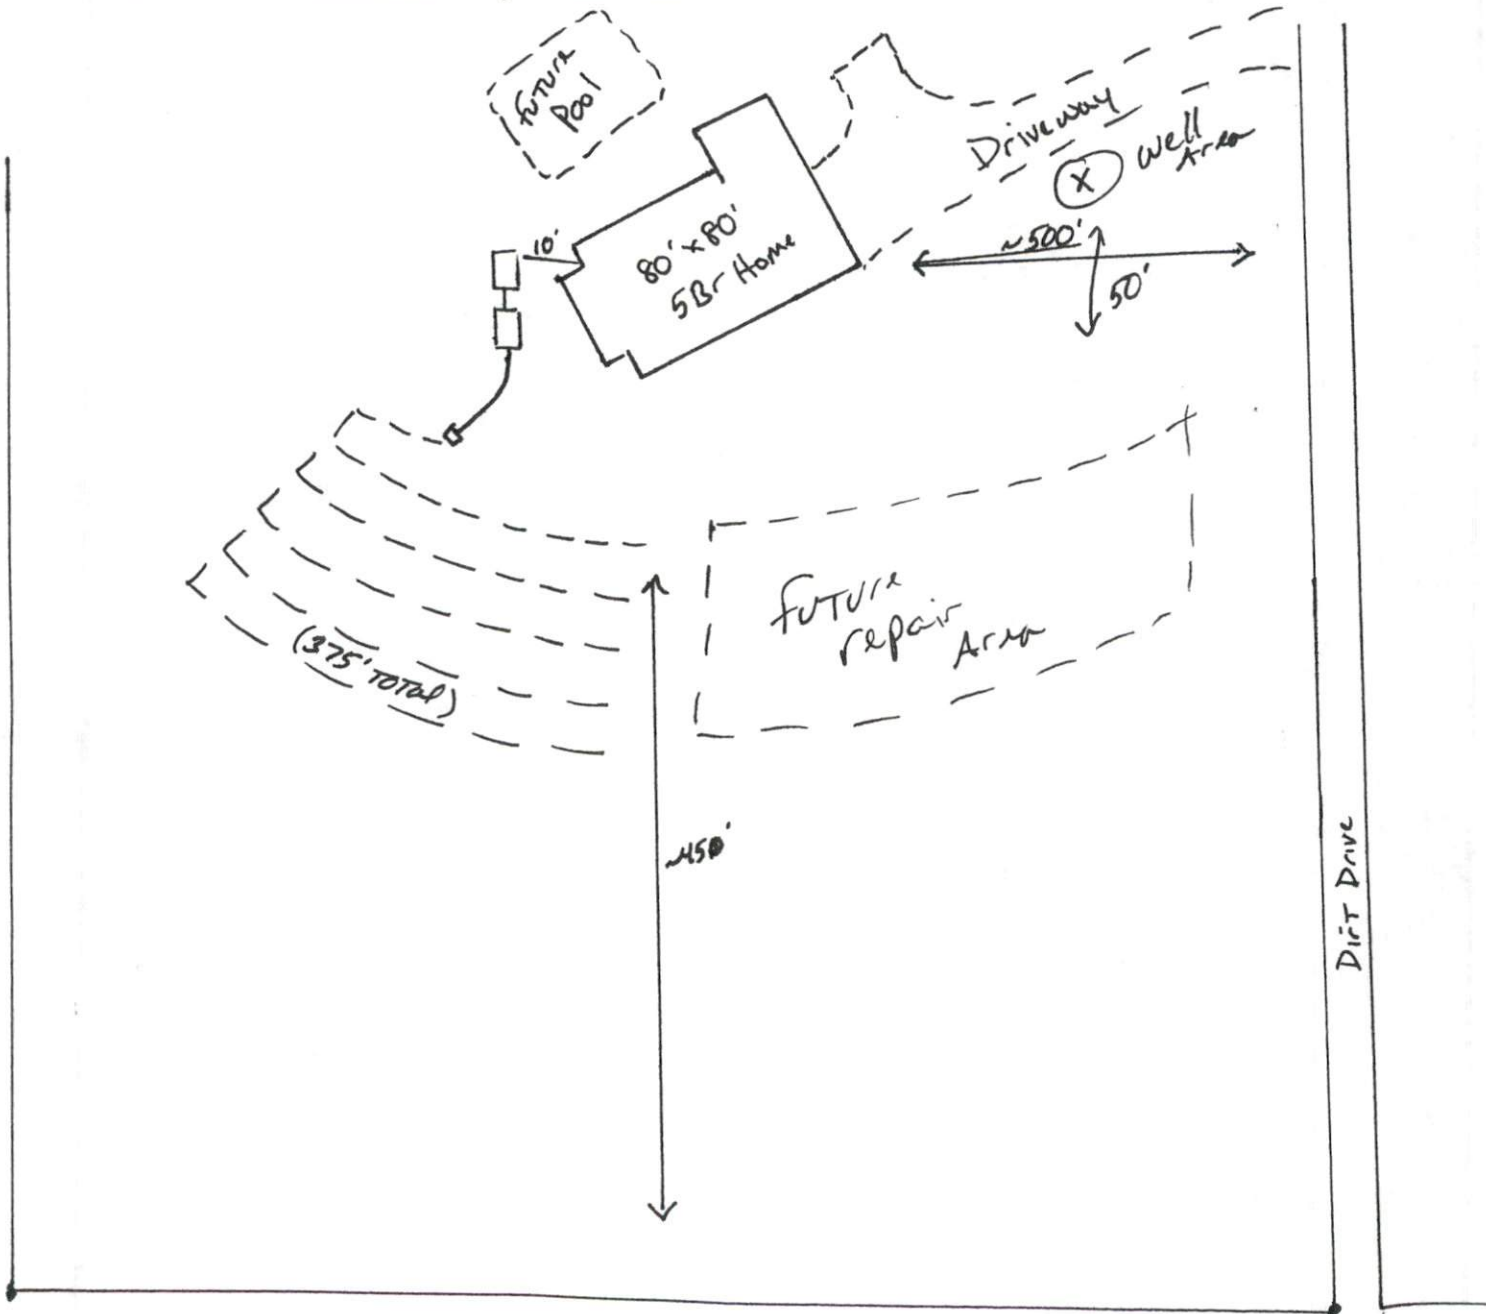

← Mt Pisgah Church Rd →

This drawing is for illustrative purposes only. System installation must meet all pertinent laws, rules, and regulations.