

Harnett County Department of Public Health

PERMIT # SFD 2208-0059

Operation Permit

New Installation Septic Tank Nitrification Line Repair Expansion

PROPERTY LOCATION: 84500 Benson Rd

Name: (owner) RED DOOR HOMES LLC SUBDIVISION _____ LOT # 4

System Installer: Landens Construction

Basement with plumbing: Garage Number of Bedrooms 3


Type of Water Supply: Community Public Well Distance from well _____ feet

System Type: Pump to 50% Nitrosulfon PPS Types V and VI Systems expire in 5 years.

(In accordance with Table V a)

Owner must contact Health Department 6 months prior to expiration for permit renewal.

This system has been installed in compliance with applicable North Carolina General Statutes, Rules for Sewage Treatment and Disposal, and all conditions of the Improvement Permit and Construction Authorization.

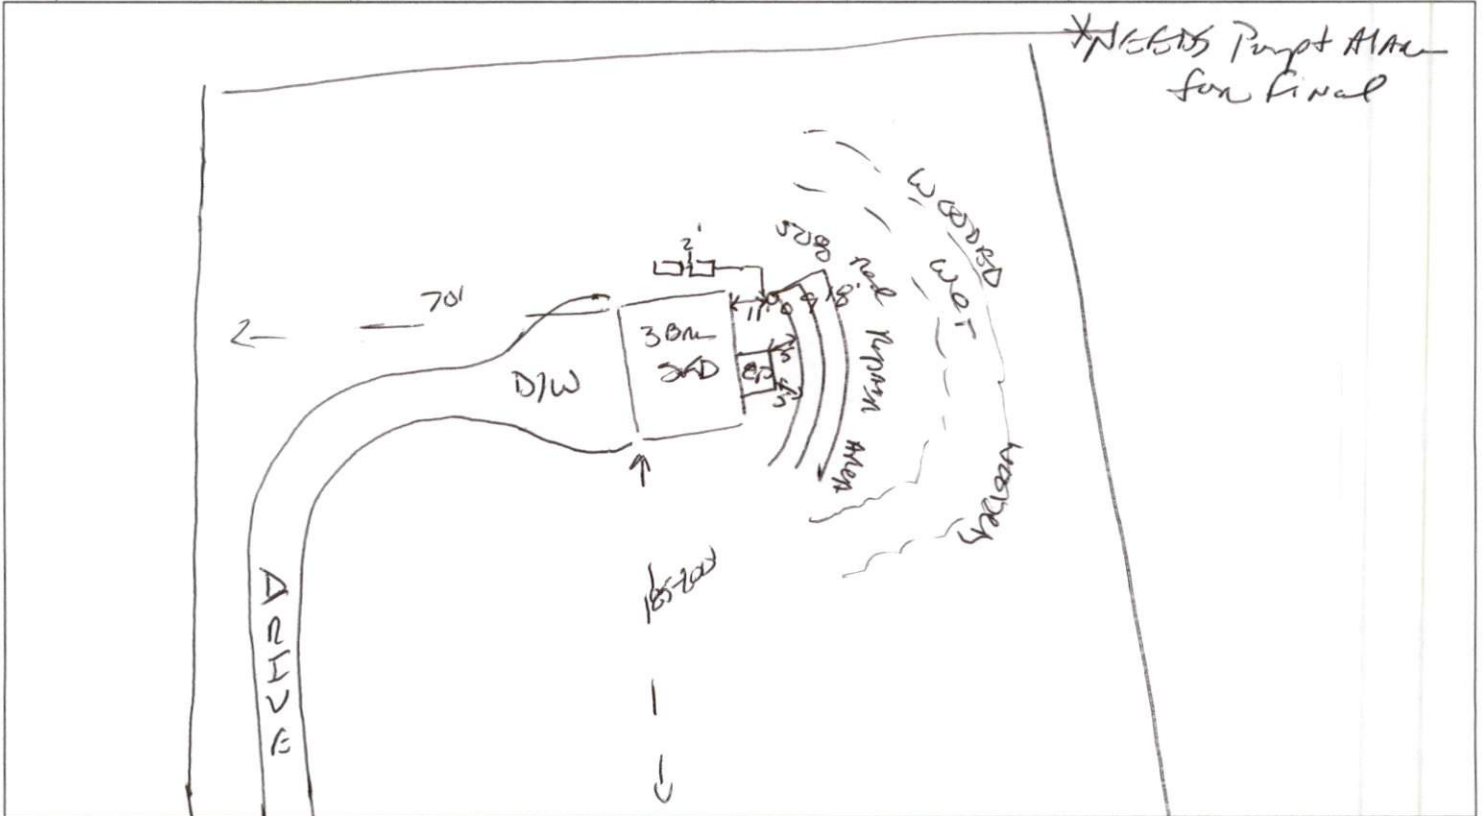

PERMIT CONDITIONS:

- I. Performance: System shall perform in accordance with Rule .1961. 84500 Benson Rd
- II. Monitoring: As required by Rule .1961.
- III. Maintenance: As required by Rule .1961. Other: _____
Subsurface system operator required? Yes No
If yes, see attached sheet for additional operation conditions, maintenance and reporting.
- IV. Operation: _____
- V. Other: _____

D-Box Pump Alarm H2O Line PWR Line

Following are the specifications for the sewage disposal system on the above captioned property.

Type of system: Conventional Other Pump to 50% PPS Septic Tank: 1000 gallons Pump Tank: 1000 gallons
 Subsurface No. of 3 exact length 50 feet width of 3 feet depth of 18 inches
 Drainage Field ditches 3 of each ditch 50 feet ditches 3 feet ditches 18 inches
 French Drain Required: _____ Linear feet

Authorized State Agent James E. Marshall Date 4-21-23