

Harnett County Department of Public Health

PERMIT # SFD 2209-0100

Operation Permit

New Installation Septic Tank Nitrification Line Repair Expansion

PROPERTY LOCATION: 1076 NC Highway 55, Coats

Name: (owner) Martin J Galardi SUBDIVISION _____ LOT # _____

System Installer: Absolute Septic


Basement with plumbing: Garage Number of Bedrooms 3

Type of Water Supply: Community Public Well Distance from well _____ feet

System Type: 25% Reduction Easyflow Types V and VI Systems expire in 5 years.

(In accordance with Table V a) Owner must contact Health Department 6 months prior to expiration for permit renewal.

This system has been installed in compliance with applicable North Carolina General Statutes, Rules for Sewage Treatment and Disposal, and all conditions of the Improvement Permit and Construction Authorization.

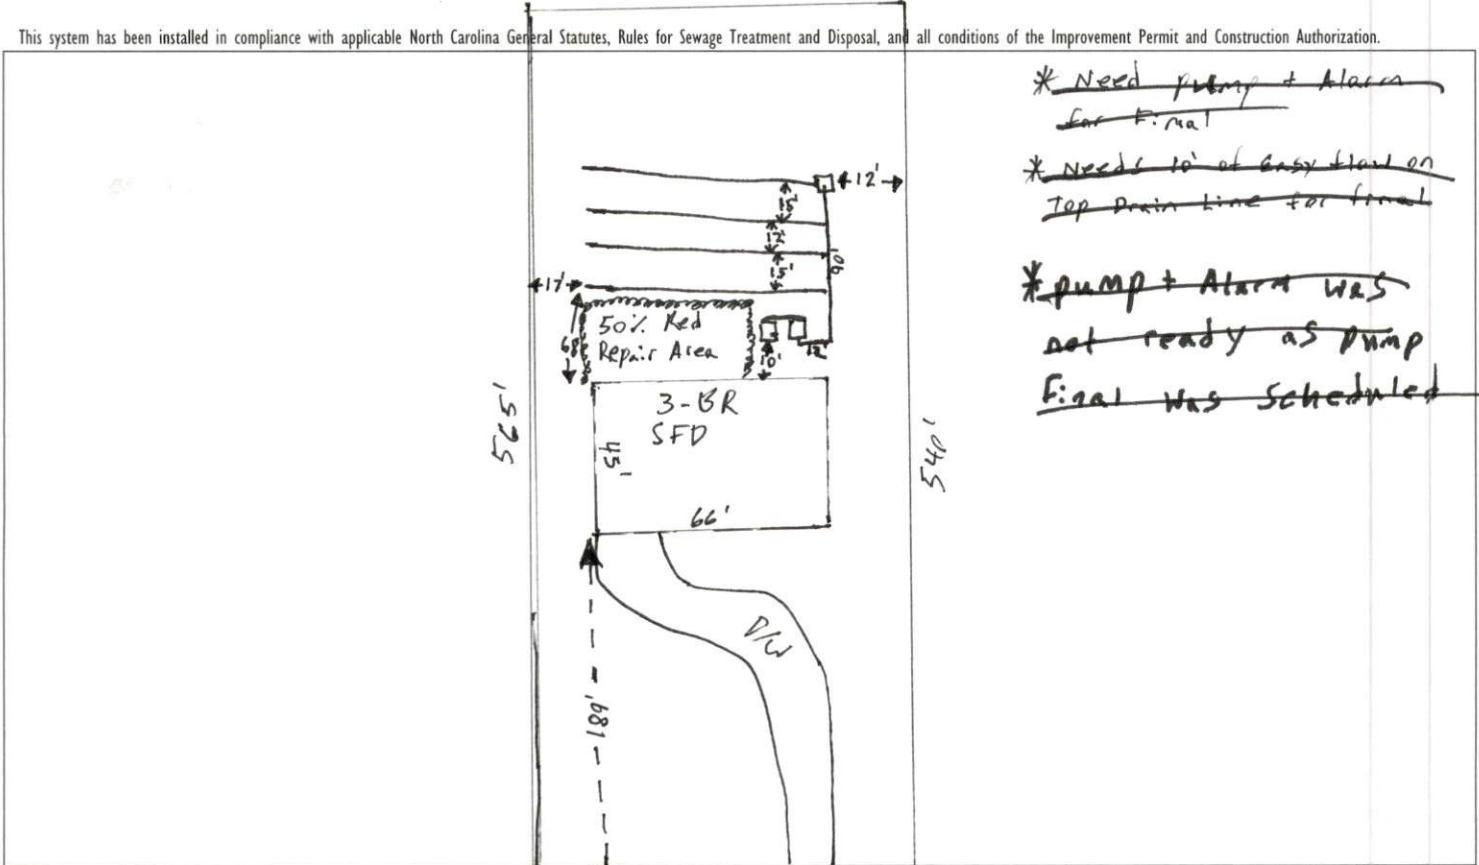

PERMIT CONDITIONS:

- I. Performance: System shall perform in accordance with Rule .1961.
- II. Monitoring: As required by Rule .1961.
- III. Maintenance: As required by Rule .1961. Other: _____
Subsurface system operator required? Yes No
If yes, see attached sheet for additional operation conditions, maintenance and reporting.

IV. Operation: _____

 V. Other: _____

_____ D-Box _____ Pump _____ Alarm _____ H2O Line _____ PWR Line

Following are the specifications for the sewage disposal system on the above captioned property.

Type of system: Conventional Other 25% Reduction Easyflow Septic Tank: 1,000 gallons Pump Tank: 1,000 gallons
 Subsurface No. of exact length width of depth of
 Drainage ditches 4 of each ditch 75 feet ditches 3 feet ditches _____ inches
 French Drain Required: _____ Linear feet

Authorized State Agent [Signature] REMS Date 5-8-24