

Harnett County Department of Public Health

PERMIT # SFD2211-0024
0025

Operation Permit

New Installation Septic Tank Nitrification Line Repair Expansion

PROPERTY LOCATION: SR 1401 Rolleys Mill Rd

Name: (owner) Daniel + Amy Pruitt SUBDIVISION _____ LOT # _____

System Installer: Adcock Excavation

Basement with plumbing: Garage Number of Bedrooms 4 total


Type of Water Supply: Community Public Well Distance from well _____ feet

System Type: Pump to 2500 Red SQFTB Types V and VI Systems expire in 5 years.

(In accordance with Table V a)

Owner must contact Health Department 6 months prior to expiration for permit renewal.

This system has been installed in compliance with applicable North Carolina General Statutes, Rules for Sewage Treatment and Disposal, and all conditions of the Improvement Permit and Construction Authorization.

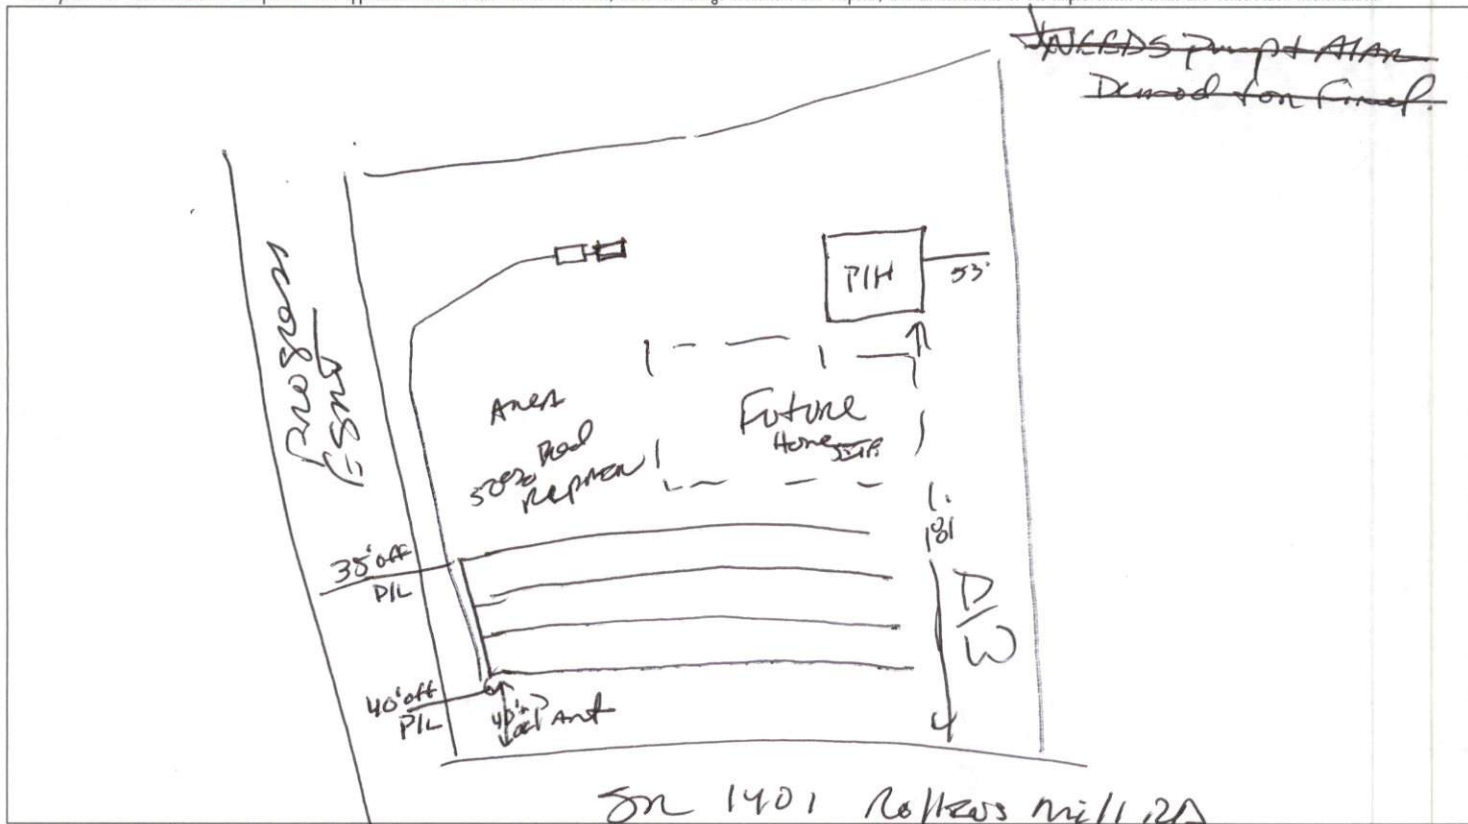

PERMIT CONDITIONS:

- I. Performance: System shall perform in accordance with Rule .1961.
- II. Monitoring: As required by Rule .1961.
- III. Maintenance: As required by Rule .1961. Other: _____
Subsurface system operator required? Yes No
If yes, see attached sheet for additional operation conditions, maintenance and reporting.
- IV. Operation: _____
- V. Other: _____

D-Box Pump Alarm H2O Line PWR Line

Following are the specifications for the sewage disposal system on the above captioned property.

Type of system: Conventional Other 2500 Red SQFTB Septic Tank: 1250 gallons Pump Tank: 1250 gallons
Subsurface No. of exact length width of depth of
Drainage Field ditches 4 of each ditch 100 feet ditches 3 feet ditches 18 inches
French Drain Required: _____ Linear feet

Authorized State Agent James E. Manhart Date 5-4-23