

Harnett County Environmental Health

EXISTING SYSTEM APPROVAL

Issued by: Local Health Department AOWE Certified Inspector

Existing System Approval

- Site modification (e.g., storage shed) or footprint addition with no DDF or wastewater strength increase
- Reconnection when the proposed facility is in the same footprint as existing/previous facility

Construction Authorization/Notice of Intent to Construct

[Issued for reconnection when the proposed facility is not in the same footprint as existing/previous facility pursuant to Session Law 2023-77, Section 5.(c)]
[certified inspectors are not authorized to approve reconnections outside of footprint pursuant to Session Law 2023-77, Section 5.(c)]

Applicant: Charles Moore
Mailing Address: 302 Country Club Dr
City: Jacksonville
State: NC Zip: 28546
Phone #: 910-333-7336
Email: _____

Owner: Same
Mailing Address: _____
City: _____
State: _____ Zip: _____
Phone #: _____
Email: _____

PIN/Lot Identifier: 0514-81-0988
Property Location/Address: 721 Rambeaut Rd (SR 1124)

Facility Type: House/Modular Mobile/Manufactured Home Business Other: _____

Operation Permit/ATO #: SFD2211-0027 Design Daily Flow: 360 GPD
Number of Bedrooms: 3 Max # Occupants: 6 Other: _____
Wastewater Strength: Domestic High Strength Industrial Process Wastewater
Water Supply: Private well Public well Shared well Municipal Supply Spring Other: _____

Proposed Property Improvement: _____

All of the following must be checked for approval:


***For Reconnections:**

- Site complies with its Operation Permit or the wastewater system was in use prior to July 1, 1977
- No current or past uncorrected malfunction of the system as described in 15A NCAC 18E .1303(a)(2)
- DDF and wastewater strength for the proposed facility do not exceed that of the existing system
- Facility meets the setbacks in Section .0600 of 15A NCAC 18E
- Existing system is being operated and maintained in accordance with Section .1300 of 15A NCAC 18E and permit conditions.

***For Site Modifications or Footprint Expansions:**

- Proposed structure meets the setbacks in Section .0600 of 15A NCAC 18E

Approval Conditions: _____

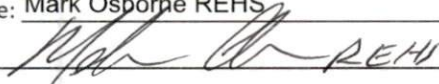Inspector's Printed Name: Mark Osborne REHS Inspector Certification #: 2613
Inspector's Signature:  Date: 9-20-24

See attached site sketch


**EXISTING SYSTEM APPROVAL
SITE SKETCH**

Operation Permit/ATO #: SFD2211-0027

PIN/Lot Identifier: 0514-81-0988

Owner: Charles Moore

Property Location/Address: 721 Rambeaut Rd (SR 1124)

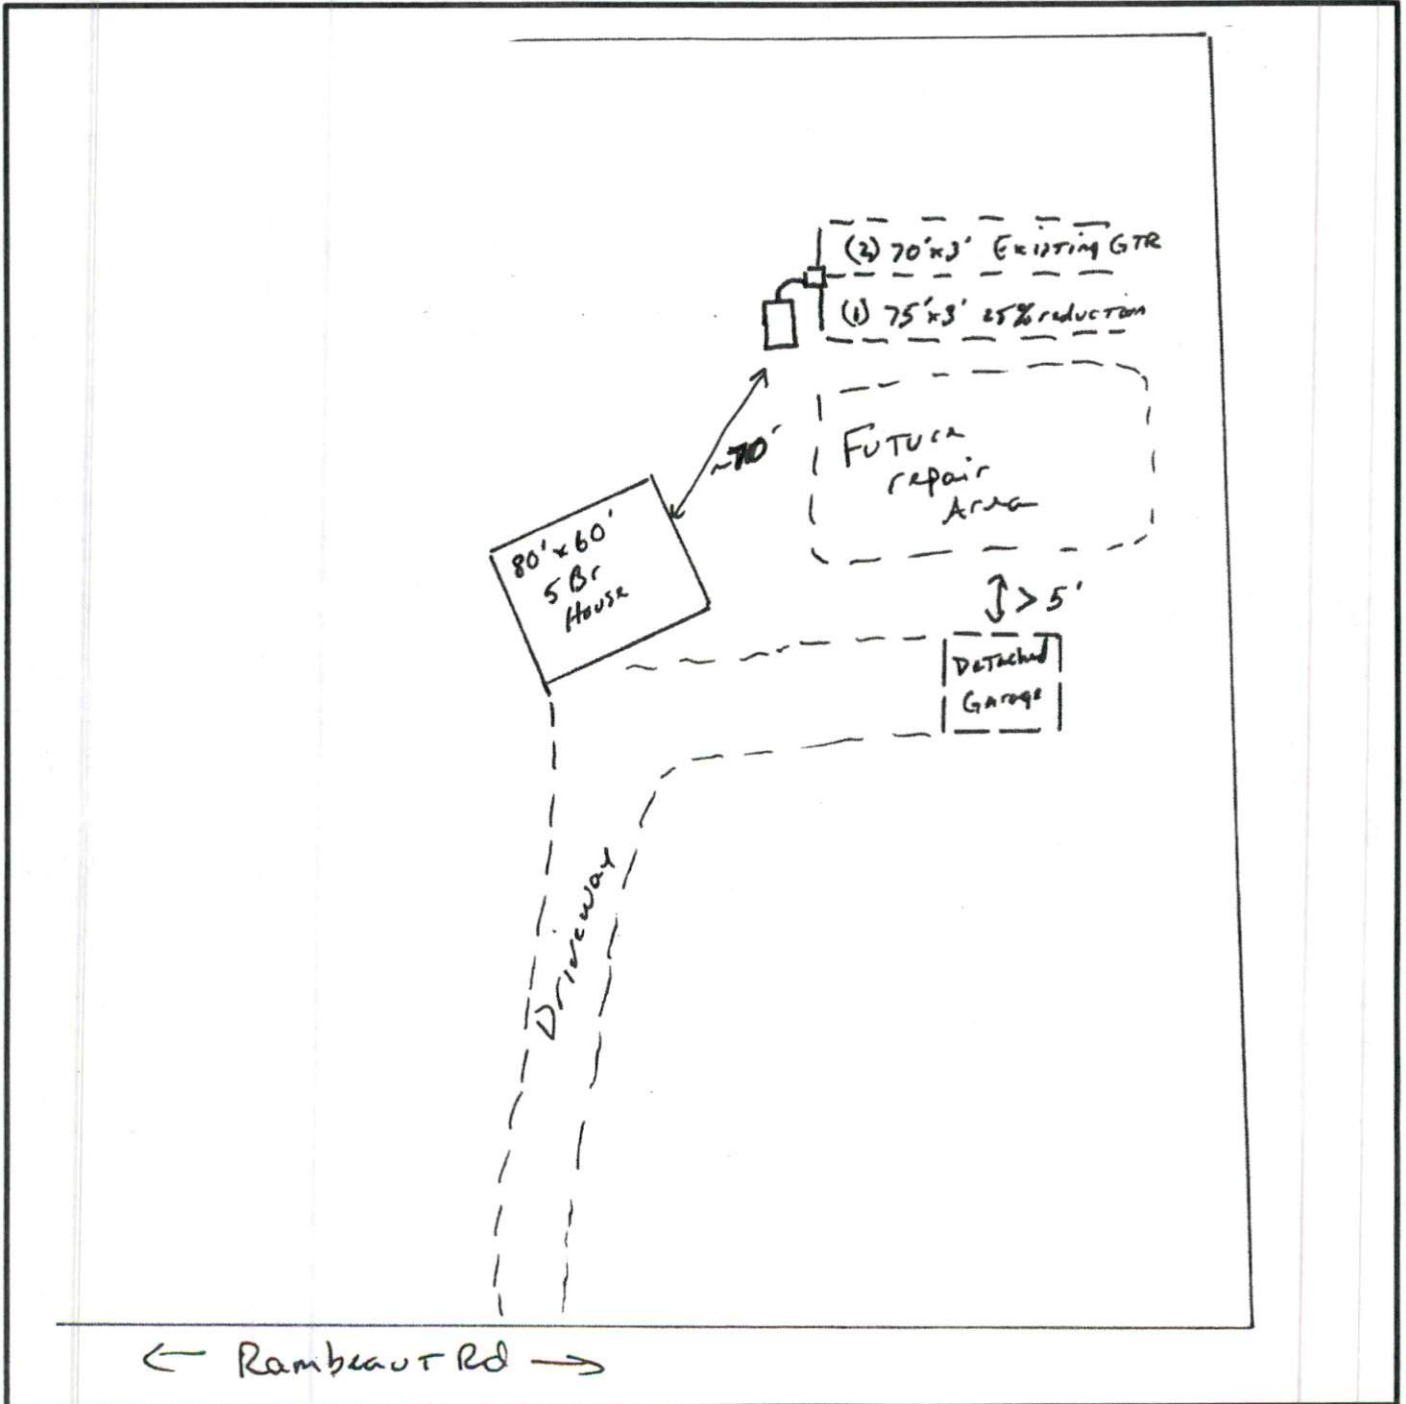

**Include the existing and proposed structures and applicable setbacks.*