

PLOT PLAN IS FOR PRECONSTRUCTION ONLY

\* ID: 040682 0072 10  
 \* SITE: MABRY ROAD  
 ANGLER, NC 27501

PROPOSED DRIVEWAY CULVERT SIZE

STORMWATER ADMINISTRATOR SIGNATURE



IMPERVIOUS SURFACE TABLE

HOUSE	4626 SF
DRIVEWAY & WALKS	5845 SF
TOTAL IMPERVIOUS	10471 SF
TOTAL LOT AREA	304878 SF
IMPERVIOUS COVERAGE	3.43%
MAXIMUM IMPERVIOUS	N/A SF
OVERALL HOUSE DIMENSIONS:	89.5' x 72.8'

SCALE: 1" = 100'

0 50 100 200


PLAT PLAN  
 LOT 2  
 MABRY ROAD  
 HARNETT COUNTY  
 FOR  
 JABIER CUELLAR

TRUE LINE SURVEYING, P.C.

205 W. MAIN STREET  
 CLAYTON, N.C. 27520  
 TELEPHONE: (919) 359-0427  
 FAX: (919) 359-0428  
 www.truelinesurveying.com

C-1589

CHECKED: CURK  
 DATE: 12/01/2022  
 DRAWN: RICHIE  
 JOB NO: 4773.001

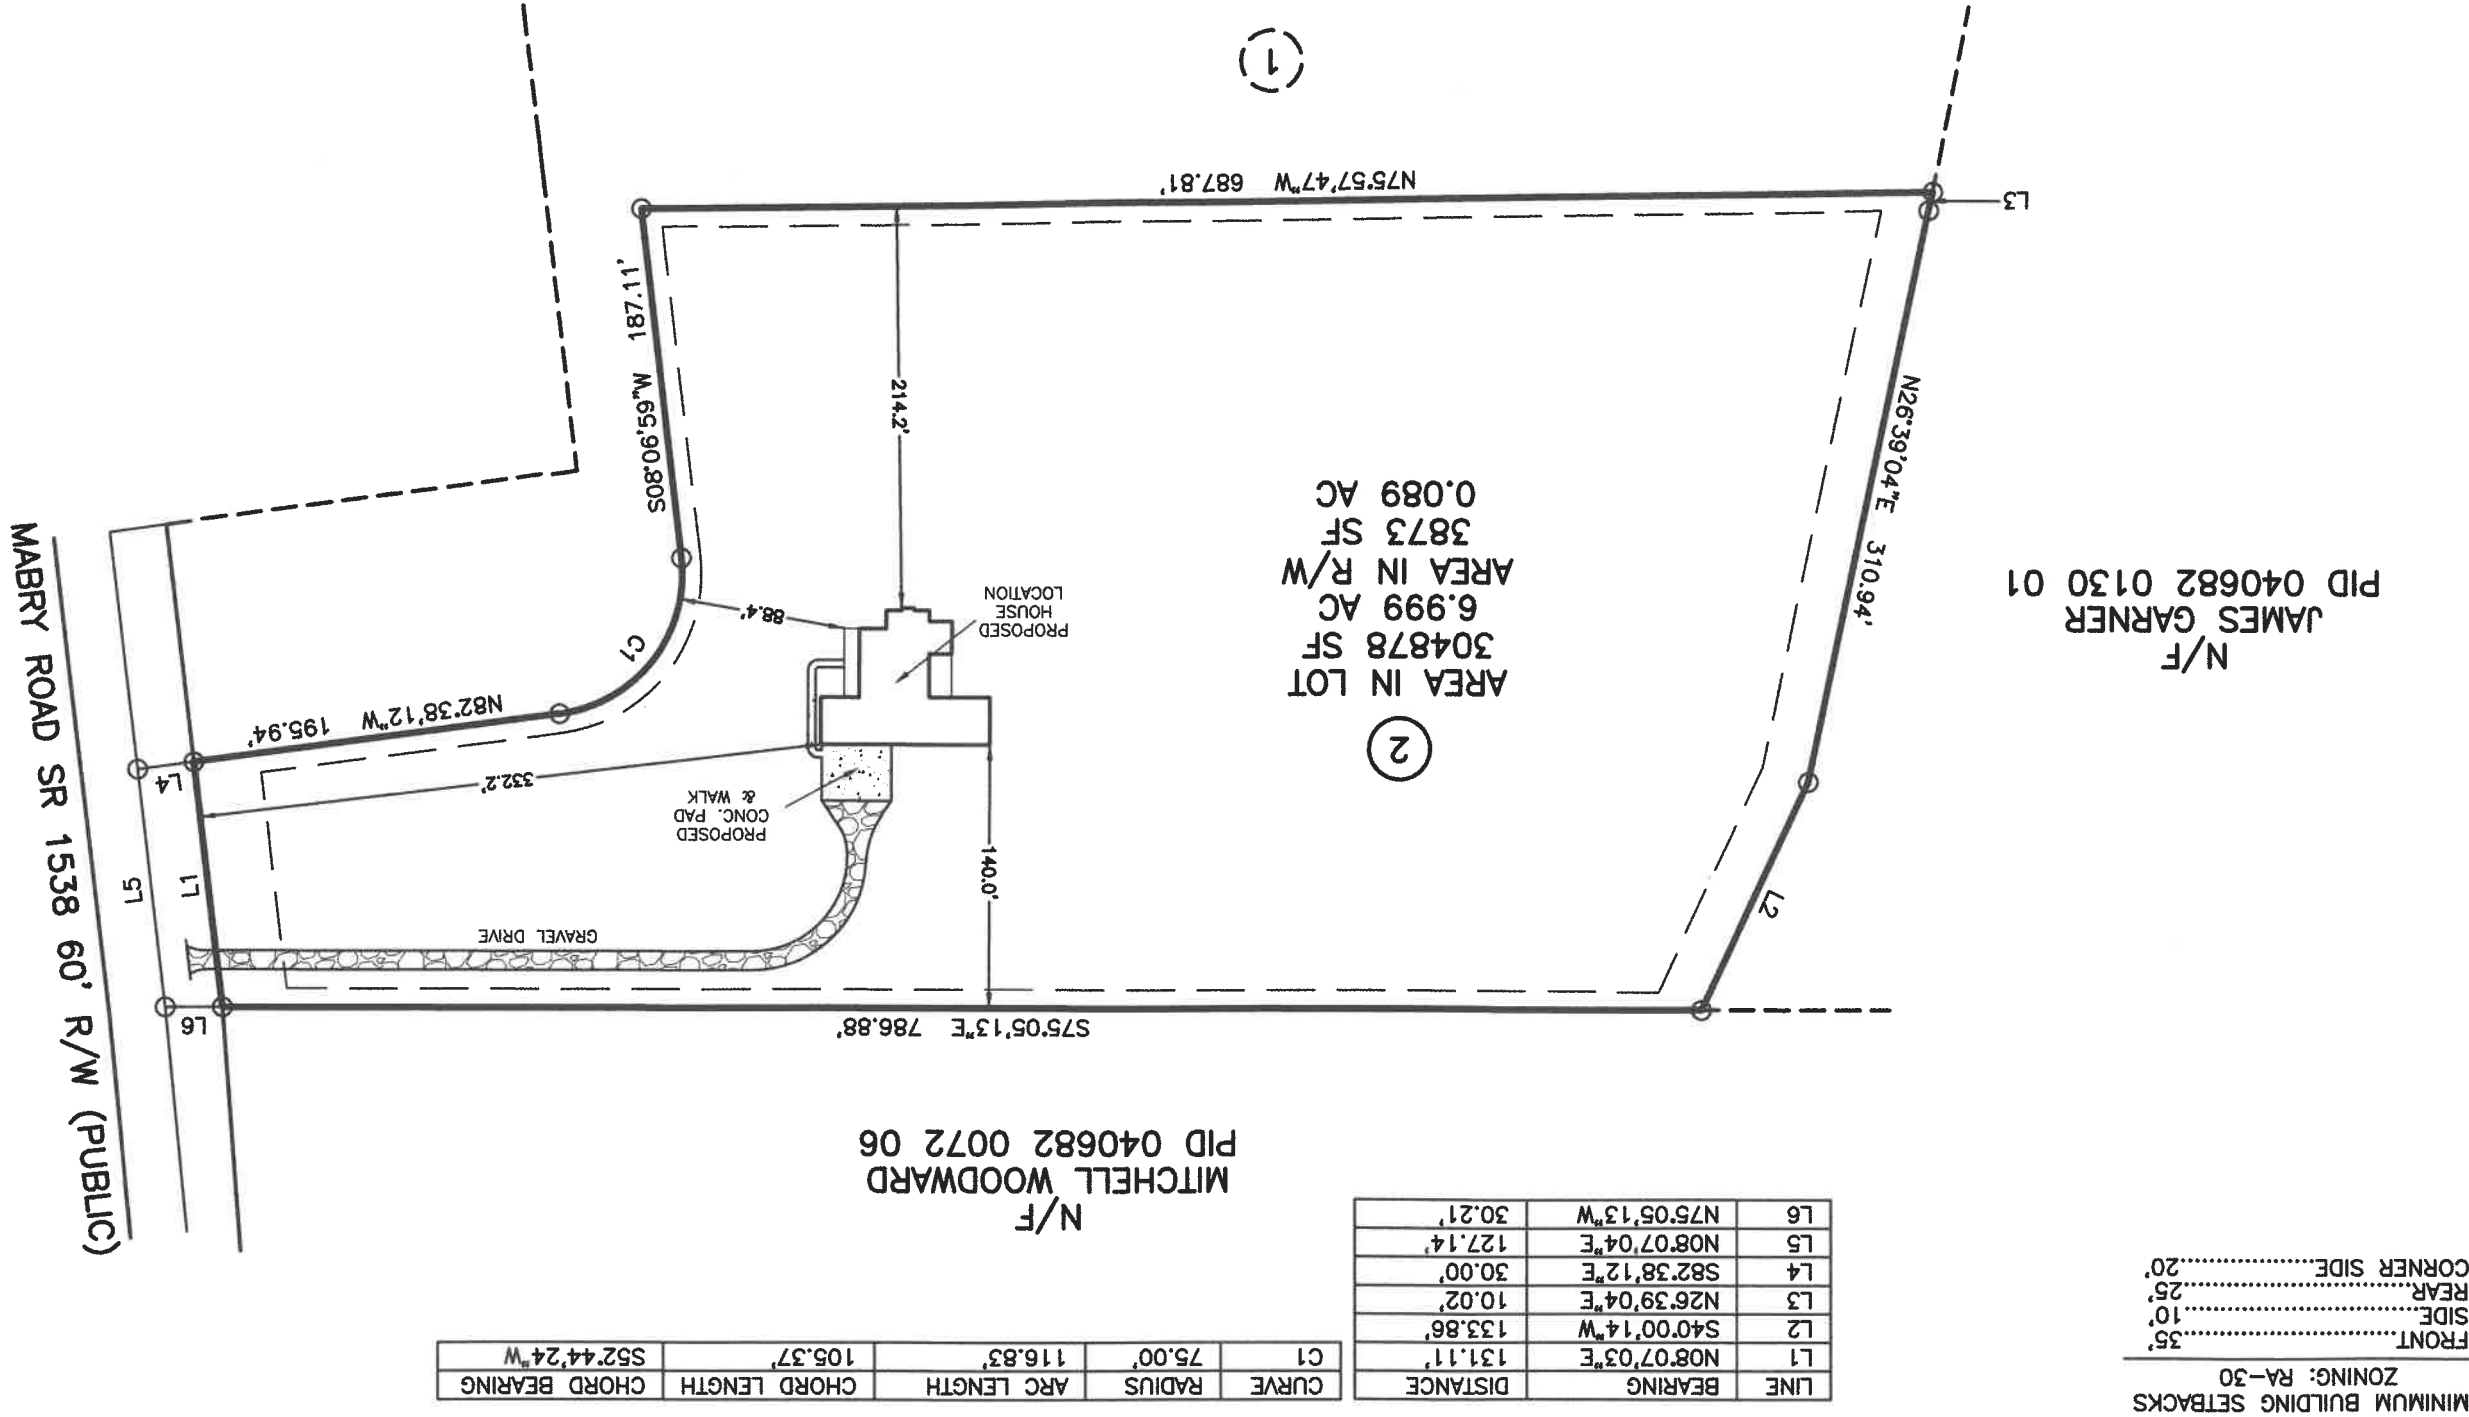

PB 2021 PG 527