


Preliminary Soils Evaluation and Septic Proposal
Daniel Watkins
14.2 acres Benson Road
Harnett County

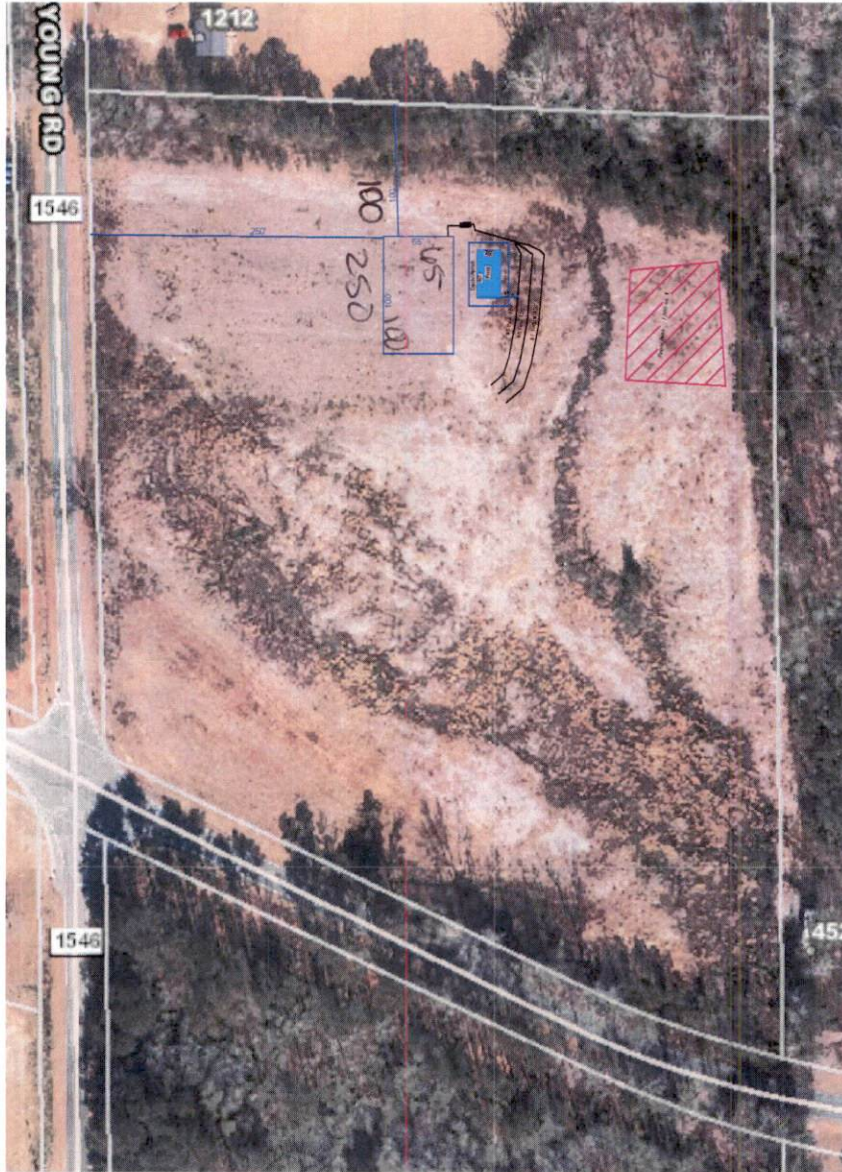


System: Gravity to D-Box
Lines: 1-4 (340')
0.4 LTAR (Installation LTAR - 0.35)
18" Trench Bottom
Accepted Status System
Repair: Gravity to D-Box
Lines: 5-7 (360')
0.4 LTAR
18" Trench Bottom
Accepted Status System

GRAPHIC SCALE
1" = 100'



Adams
Soil Consulting
919-414-6761
Project #1344

Preliminary Soils Evaluation and Septic Proposal
 Daniel Watkins
 14.2 acres Benson Road
 Harnett County

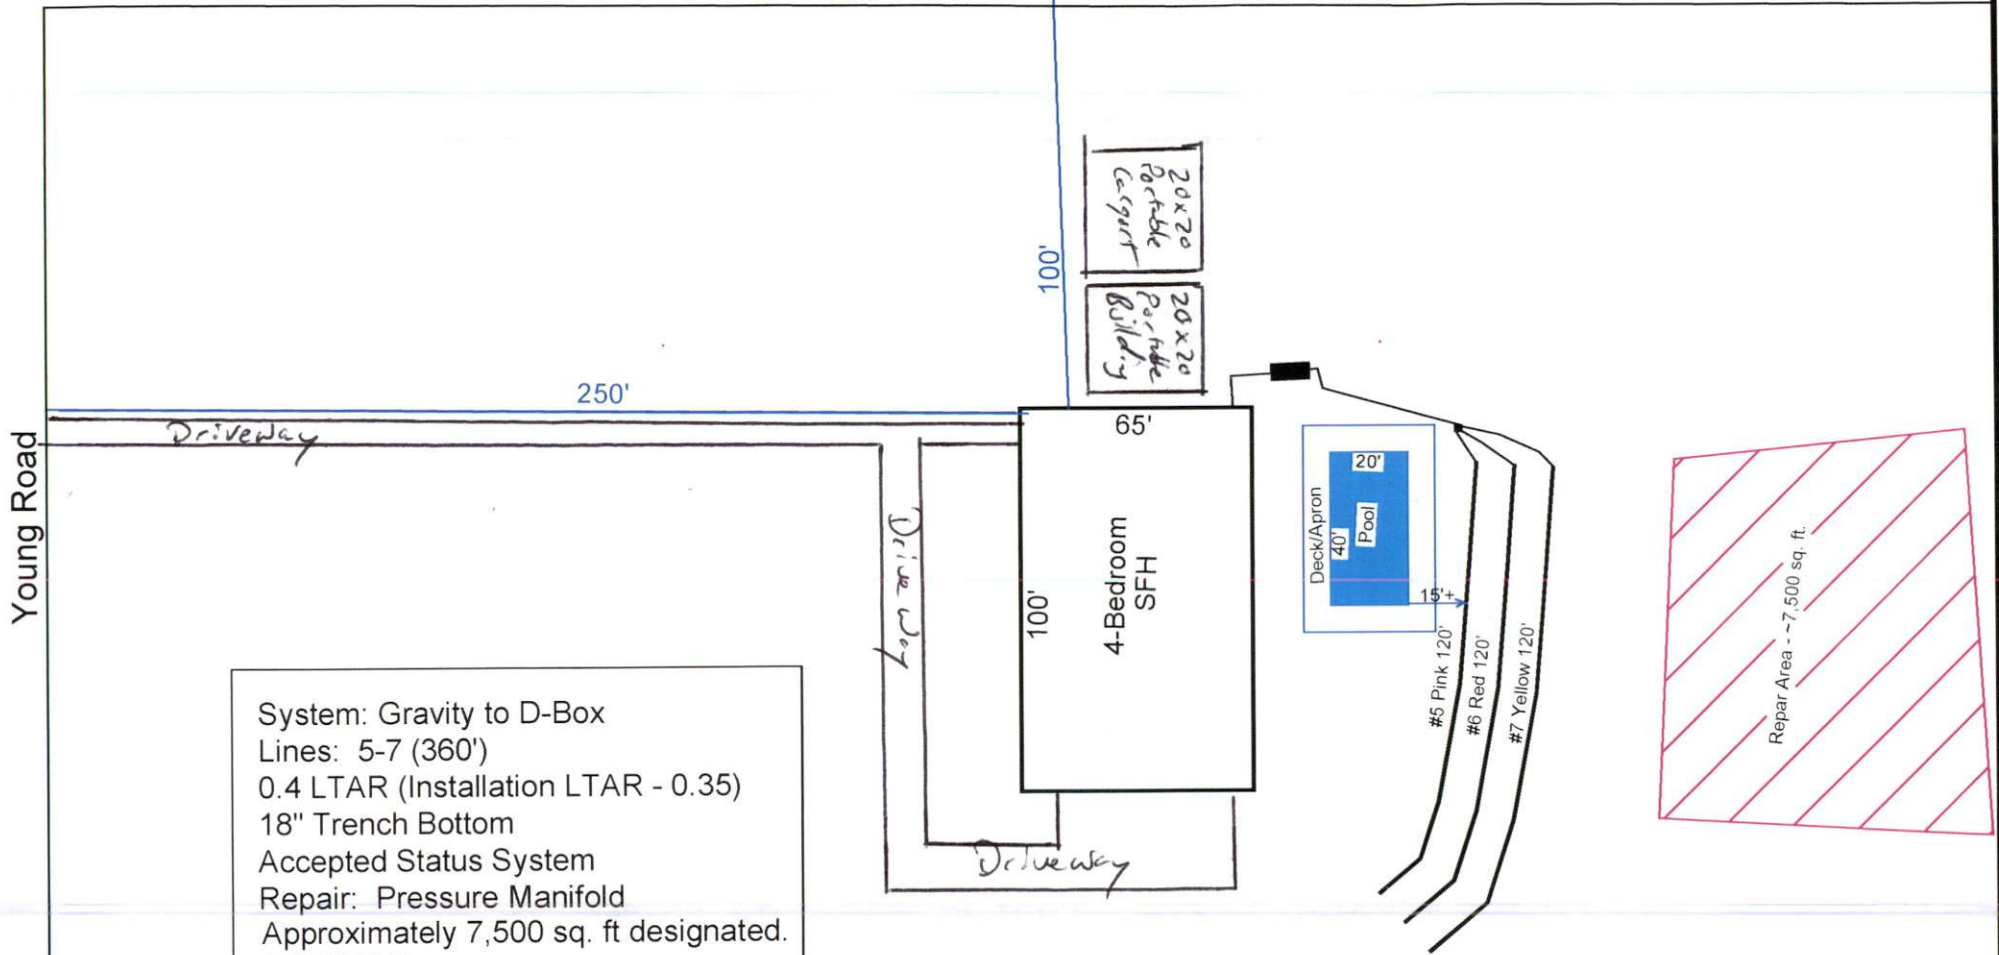

System: Gravity to D-Box
 Lines: 5-7 (360')
 0.4 LTAR (Installation LTAR - 0.35)
 18" Trench Bottom
 Accepted Status System
 Repair: Pressure Manifold
 Approximately 7,500 sq. ft designated.
 0.35 LTAR

GRAPHIC SCALE
 1" = 50'



Adams
 Soil Consulting
 919-414-6761
 Job #1344