


630 Spruce Drive

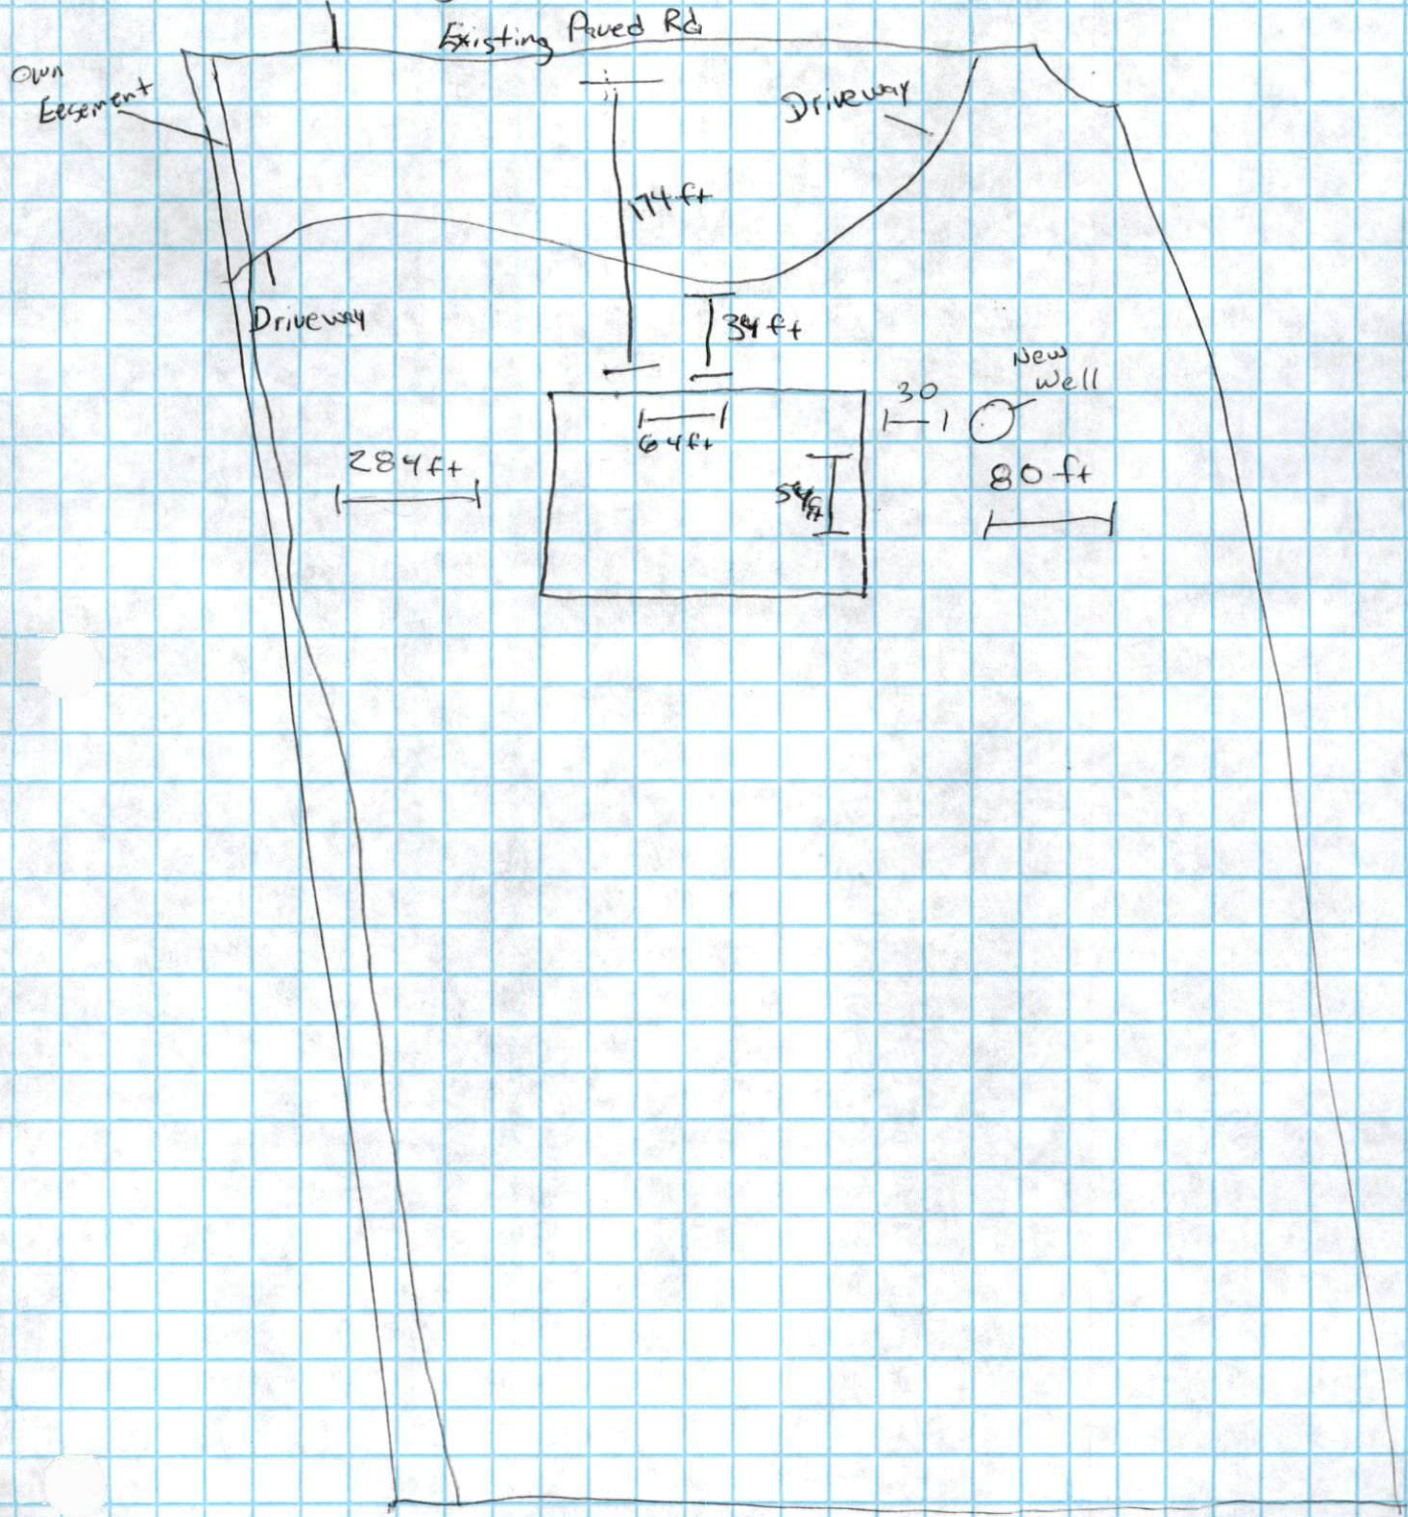

Existing Paved Rd

Own Easement

Driveway

Driveway

New Well

284ft

64ft

54ft

30

80ft

174ft

34ft