




Front Elevation
1/8"=1'

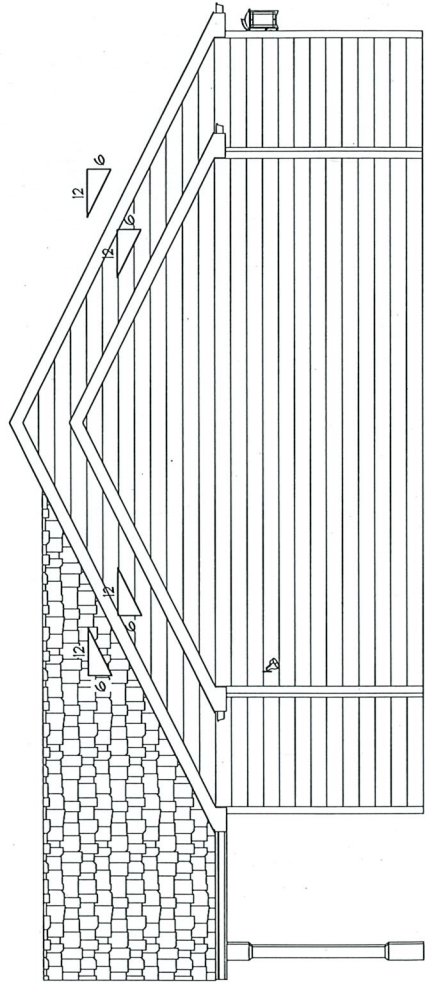

Right Elevation
1/8"=1'

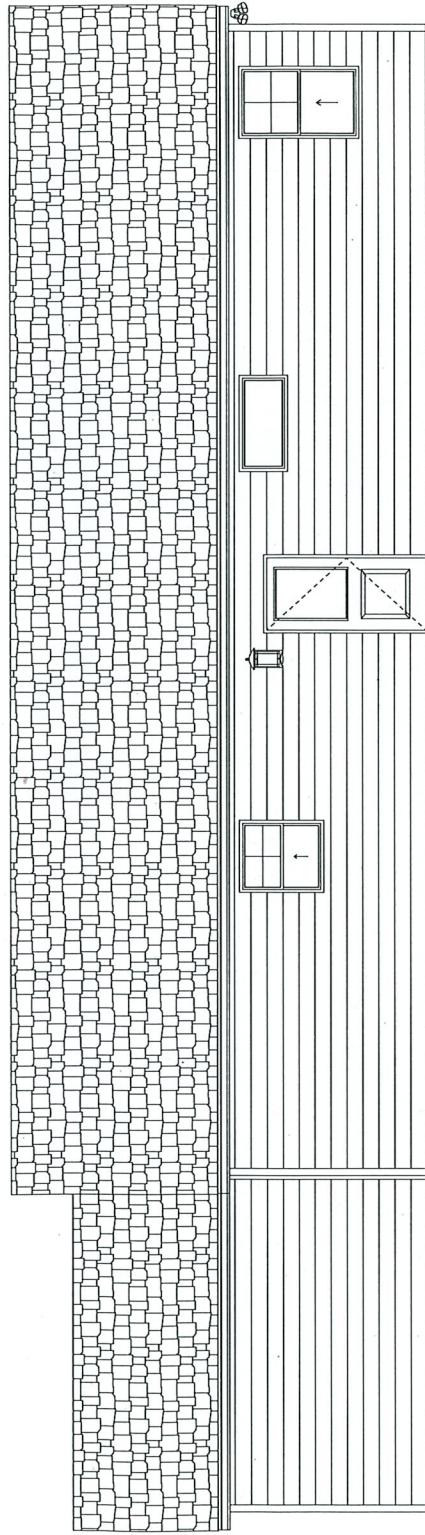

Rear Elevation
1/8"=1'

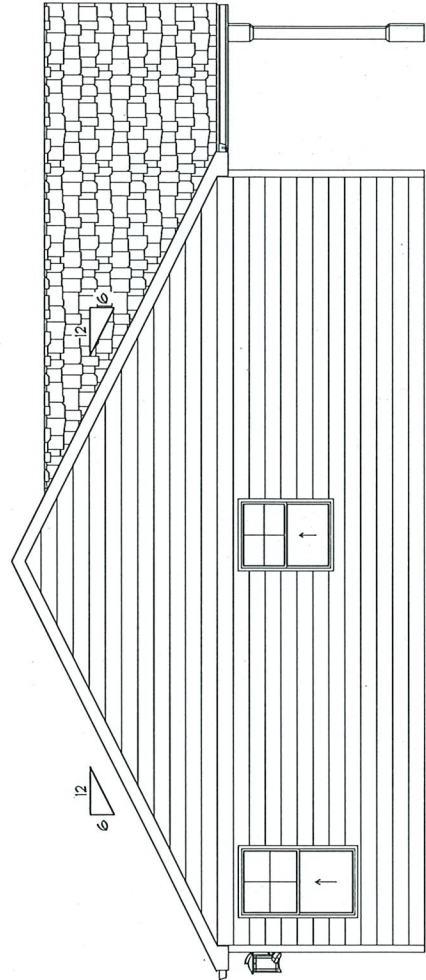

Left Elevation
1/8"=1'

NOTICE TO CONTRACTOR
All construction must comply with current NC Building Codes
and is subject to field inspection and verification.


APPROVED
Limited building only review
Permit holder responsible for
full compliance with the code

06/03/2024

B. B. B.

**Harnett
COUNTY**
NORTH CAROLINA

Ap
5-25-23

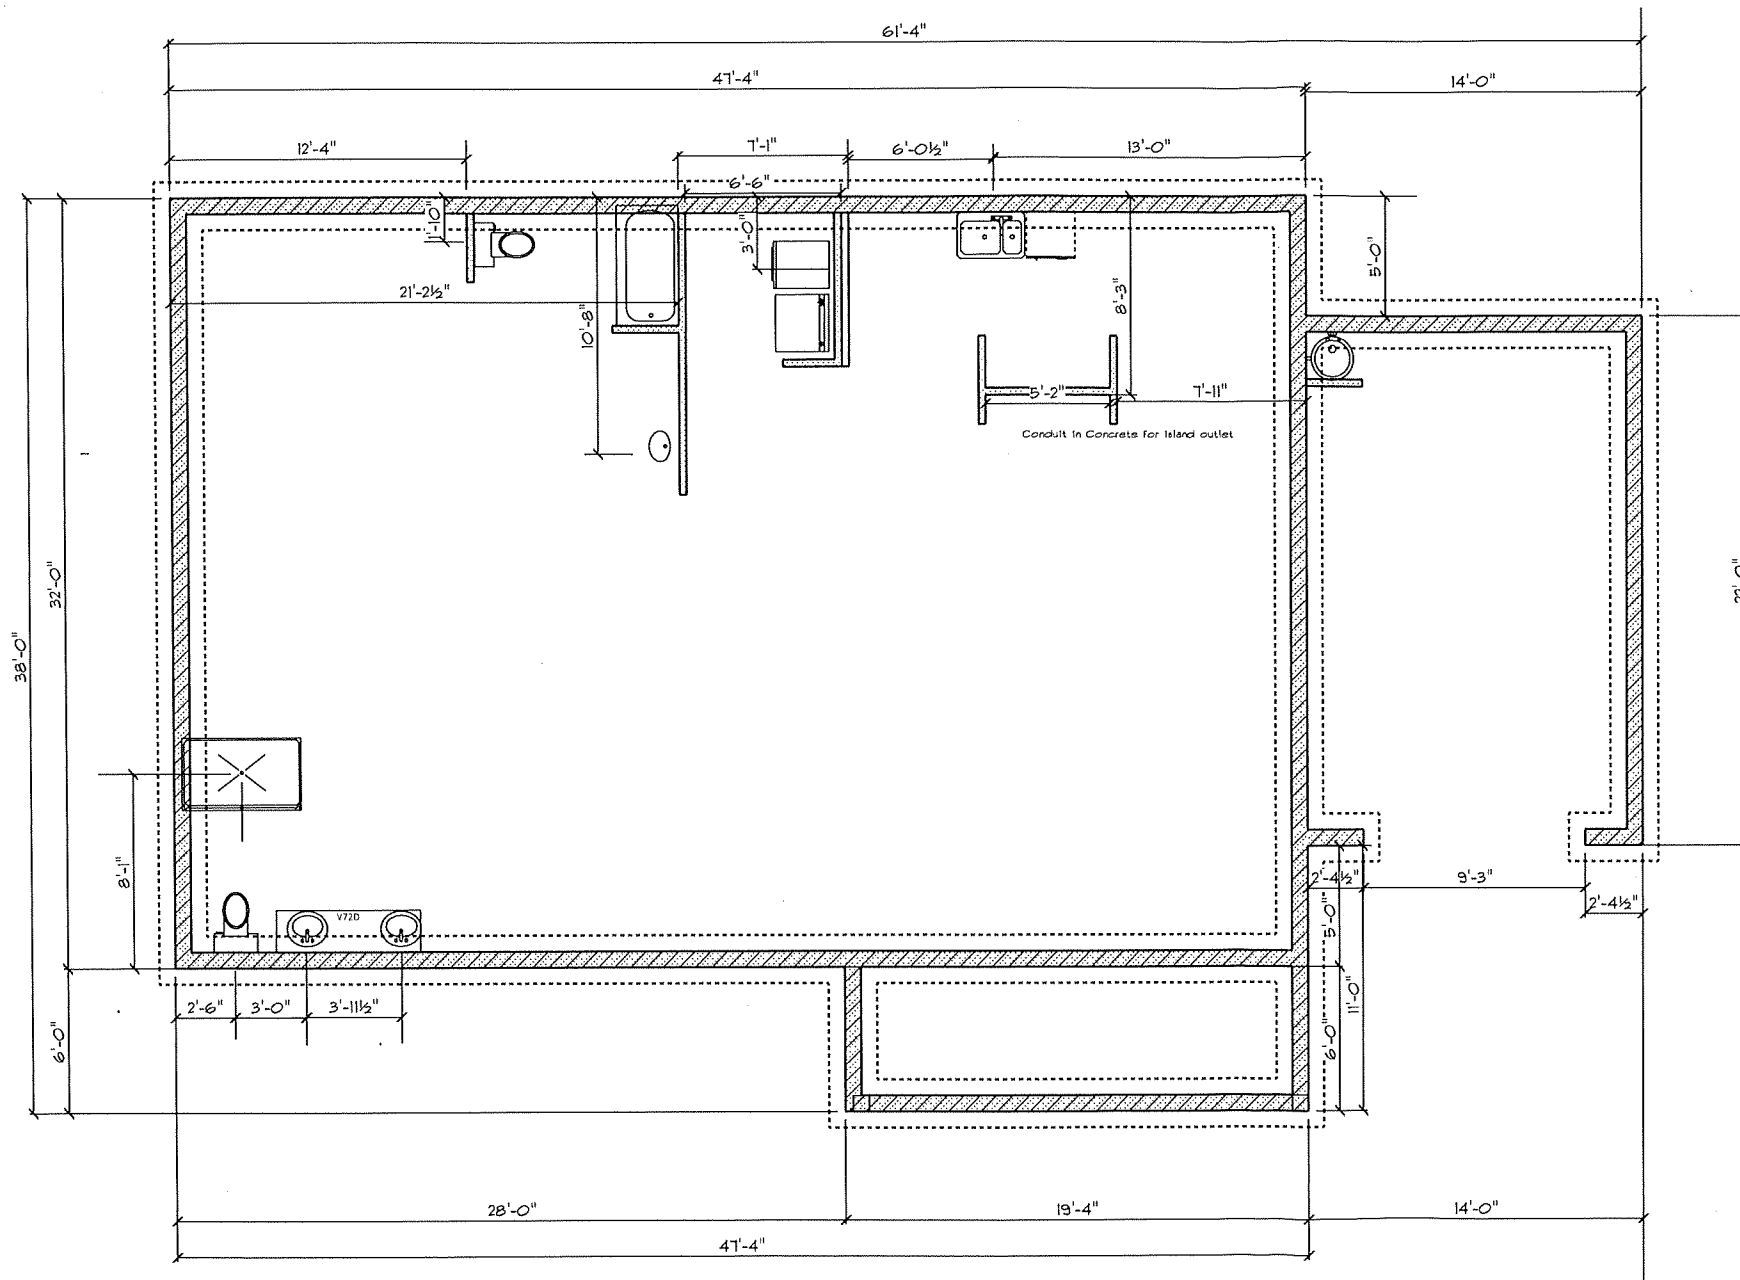

Wall Foundation Plan
 Custom Contracting Corp.
 NCLBGC #8664
 1514 Heated Sf
 308 sf Garage
 118 sf Porches
 Total 1961 under roof

Footings 18"Wx8"D 3000psi concrete
 8" stemwall foundation with header block cap
 2" R-10 Insulation around perimeter of heated area
 4" concrete slab with fiber on compacted fill or stone.
 4-2-2024

31-11-00

61-04-00

47-04-00

14-00-00

SFBO86

T03GE

T02GE

SFBO84

T05GE

T02(13) ✓

T03(10) ✓

T06(7) ✓

21-11-00

31-11-00

5-00-00

SFBO92

47-04-00

SFBO90

BBO3

T04(2)

SFBO91

BBO1

T01GE

BBO2

61-04-00

19-03-00

14-00-00

DK
5/6/24
Need coils

Floor Area: 0 SF
Floor Plywood: 0
Roof Area: 2443.29 SF
Roof Plywood: 90 sheets
Roof Shingles: 31 Squares

ROOF TRUSS LAYOUT

1/4" = 1'-0"

NOTE

IT IS THE RESPONSIBILITY OF THE BUILDING DESIGNER OR ARCHITECT TO PROVIDE AN APPROPRIATE CONNECTION FOR TRUSSES TO SUPPORTING STRUCTURE PER REACTIONS SHOWN ON TRUSS ENGINEERING. SPECIAL CONSIDERATIONS FOR MECHANICAL EQUIPMENT AND/OR PLUMBING (AND THEIR CONNECTIONS) IN TRUSS SPACE MUST BE DIAGRAMMED BY BUILDER ON APPROVED TRUSS LAYOUT PRIOR TO FABRICATION.

THIS COMPANY IS A TRUSS MANUFACTURER WHOSE RESPONSIBILITIES ARE LIMITED TO THOSE DESCRIBED IN WTCAL-1995 "DESIGN RESPONSIBILITIES". ACCORDINGLY, IT DISCLAIMS ANY RESPONSIBILITIES AND/OR LIABILITY FOR THE CONSTRUCTION, DESIGN, DRAWINGS, DOCUMENTS INCLUDING THE INSTALLATION AND BRACING OF TRUSSES MANUFACTURED BY THIS COMPANY. SEE <http://support.lsgindustry.com/pubs/ITBDResp-D>



4476 Hwy. 21 W
West End, NC 27376
(910) 673-4711

Client: CUSTOM CONTRACTING CORP

Project: JOAN WALL


Model: Model

Subdivision: Subdivision


Order #: P24040737

Designer: Chad Miller


Date: 62

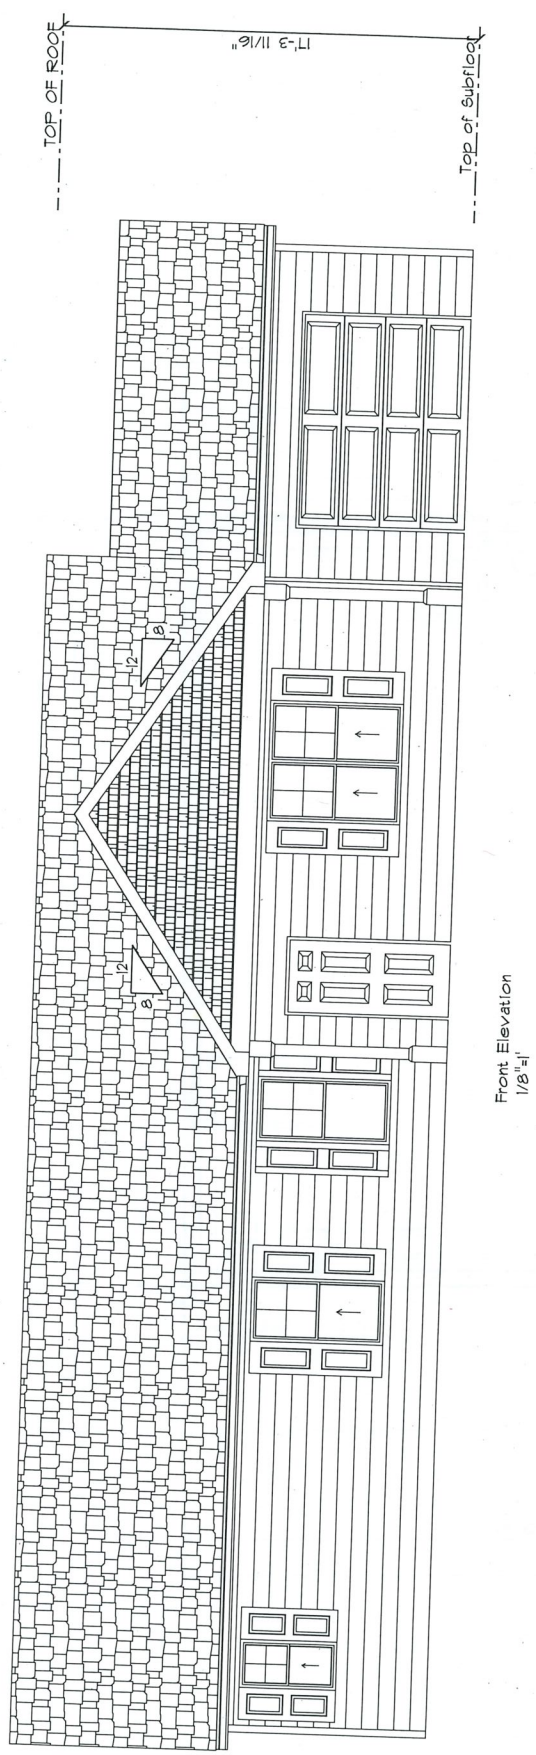


Front Elevation
1/8" = 1'

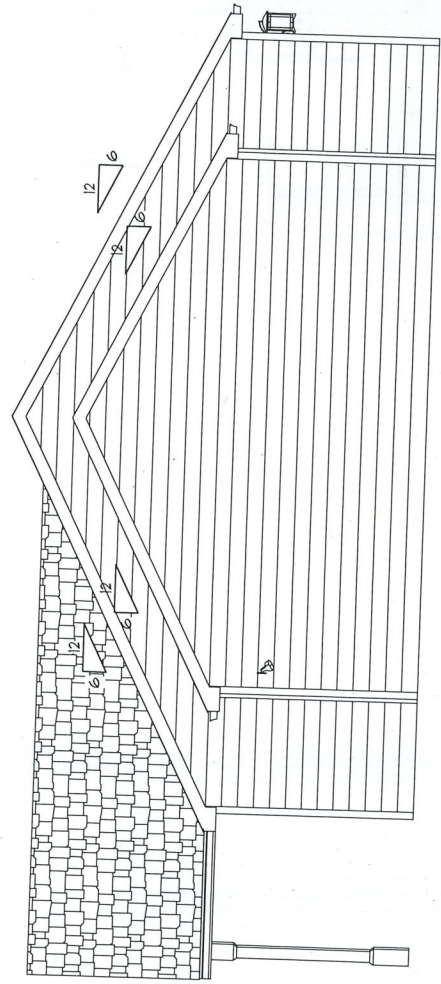

Right Elevation
1/8" = 1'

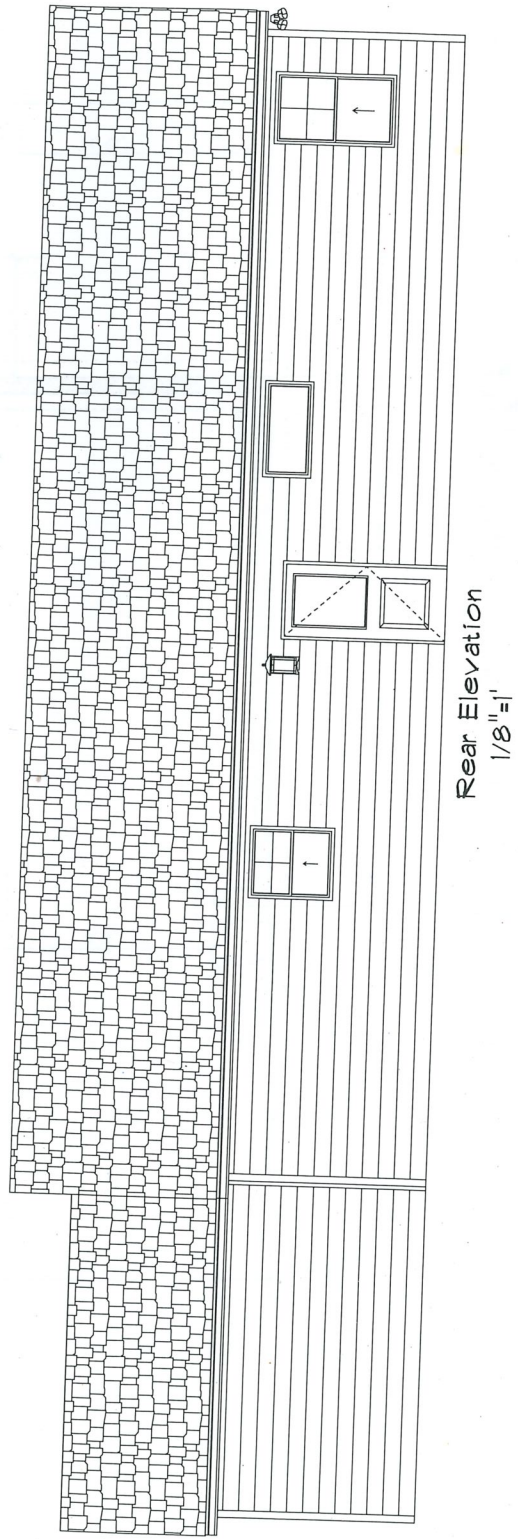

Rear Elevation
1/8" = 1'

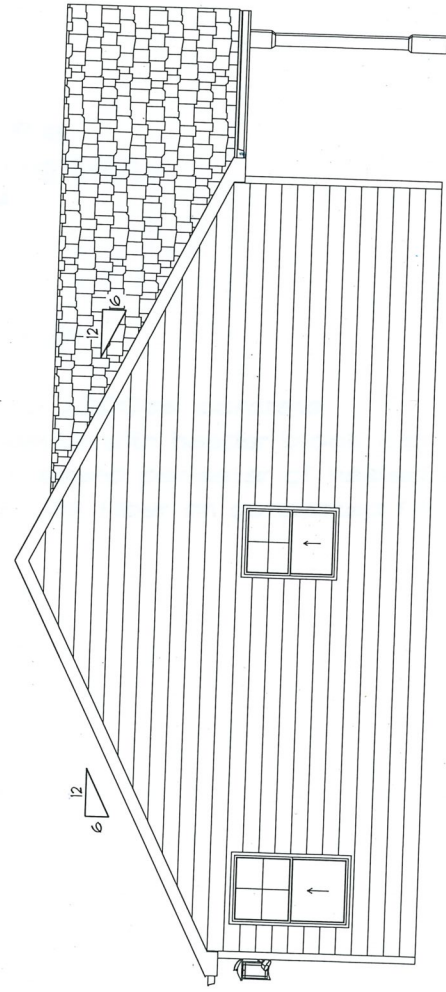

Left Elevation
1/8" = 1'

AP
JW 5-25-23