




Front Elevation  
1/8"=1'

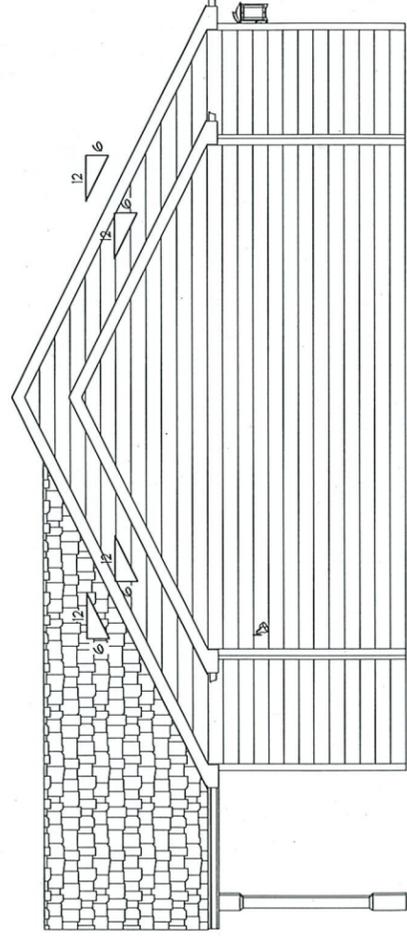

Right Elevation  
1/8"=1'

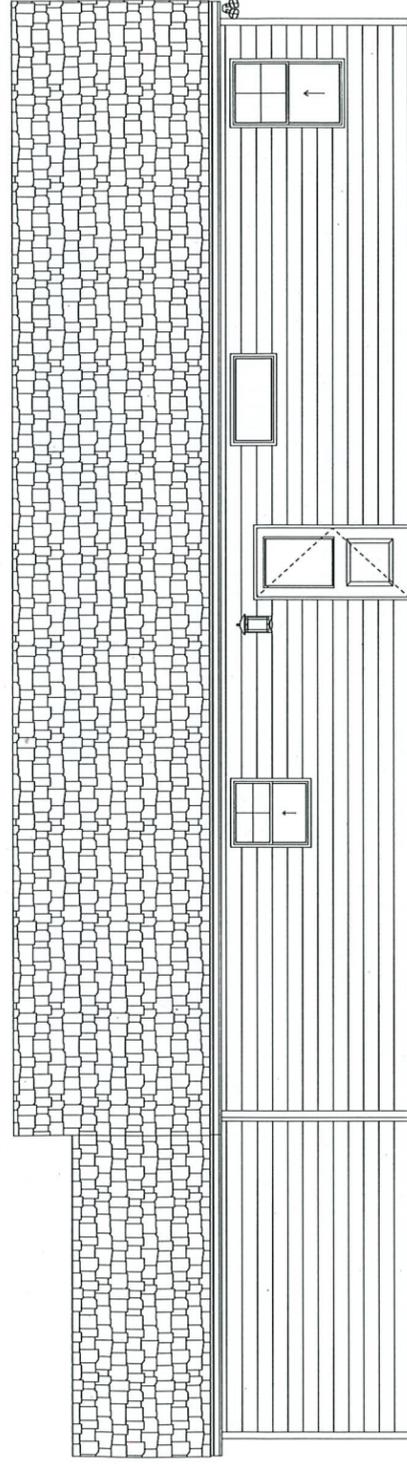


Rear Elevation  
1/8"=1'

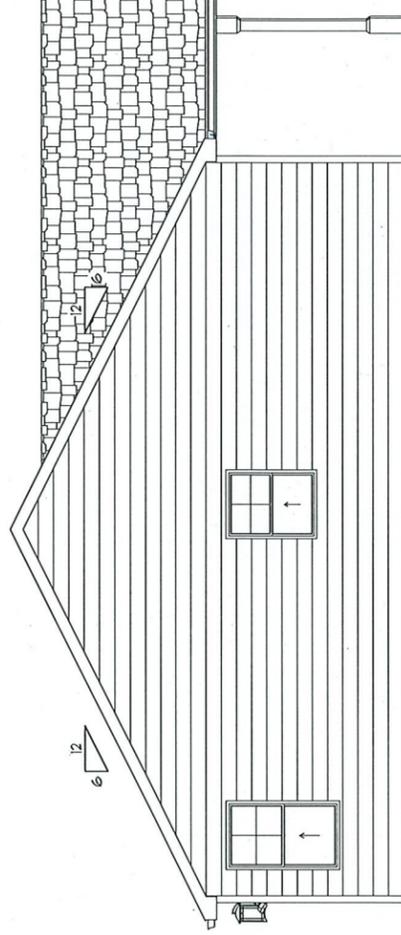

Left Elevation  
1/8"=1'

*Ap*  
*5-25-23*  
*JM*

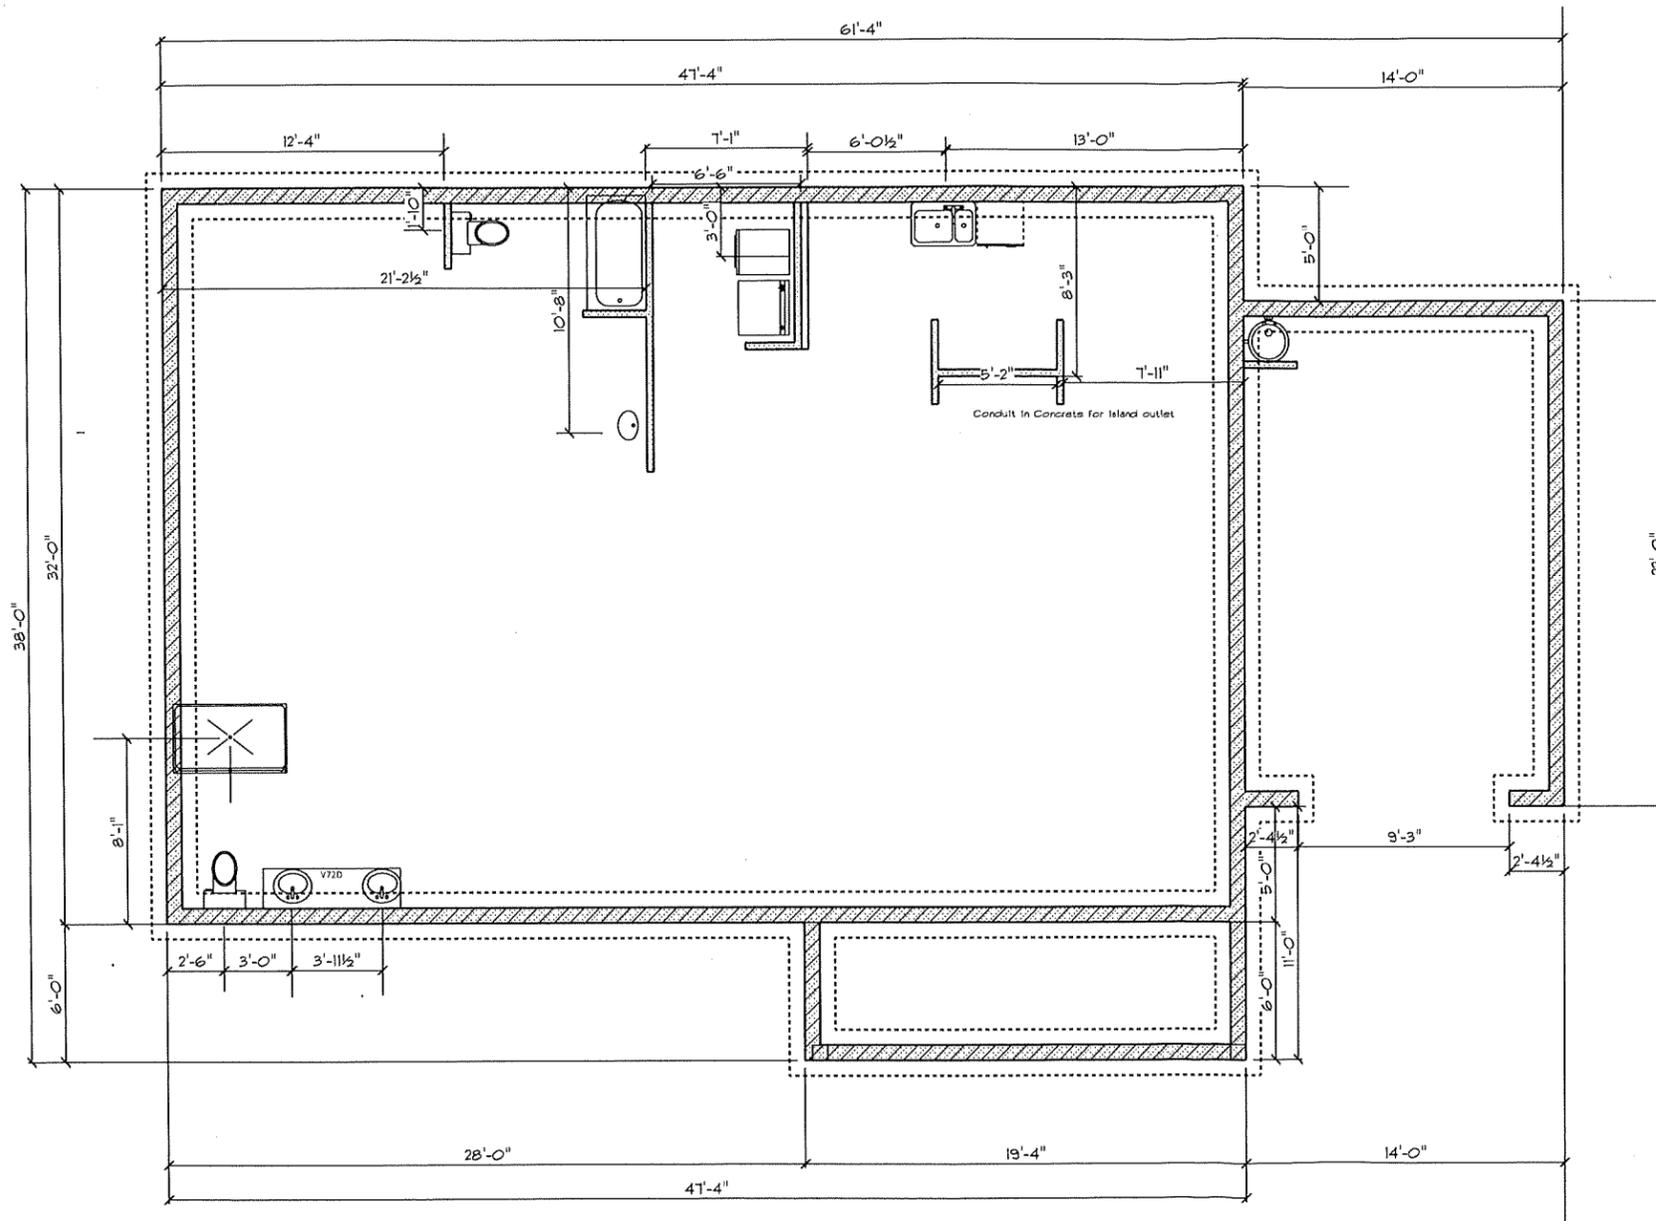

Wall Foundation Plan  
 Custom Contracting Corp.  
 NCLBGC #8664  
 1514 Heated Sf  
 308 sf Garage  
 118 sf Porches  
 Total 1961 under roof

Footings 18"Wx8"D 3000psi concrete  
 8" stemwall foundation with header block cap  
 2" R-10 Insulation around perimeter of heated area  
 4" concrete slab with fiber on compacted fill or stone.  
 4-2-2024

