

SR 1573
Ne: 15 creek Rd

Harnett County Department of Public Health

PERMIT # SFD 2303-0032

Operation Permit

New Installation Septic Tank Nitrification Line Repair Expansion

PROPERTY LOCATION: 274 INDIGO ST., Lillington, 27546

Name: (owner) Watermark Homes INC SUBDIVISION South Creek LOT # 90

System Installer: Tomas Avellan


Basement with plumbing: Garage Number of Bedrooms 3

Type of Water Supply: Community Public Well Distance from well _____ feet

System Type: 25% Reduction System EZ Flow B III Types V and VI Systems expire in 5 years.

(In accordance with Table V a) Owner must contact Health Department 6 months prior to expiration for permit renewal.

This system has been installed in compliance with applicable North Carolina General Statutes, Rules for Sewage Treatment and Disposal, and all conditions of the Improvement Permit and Construction Authorization.

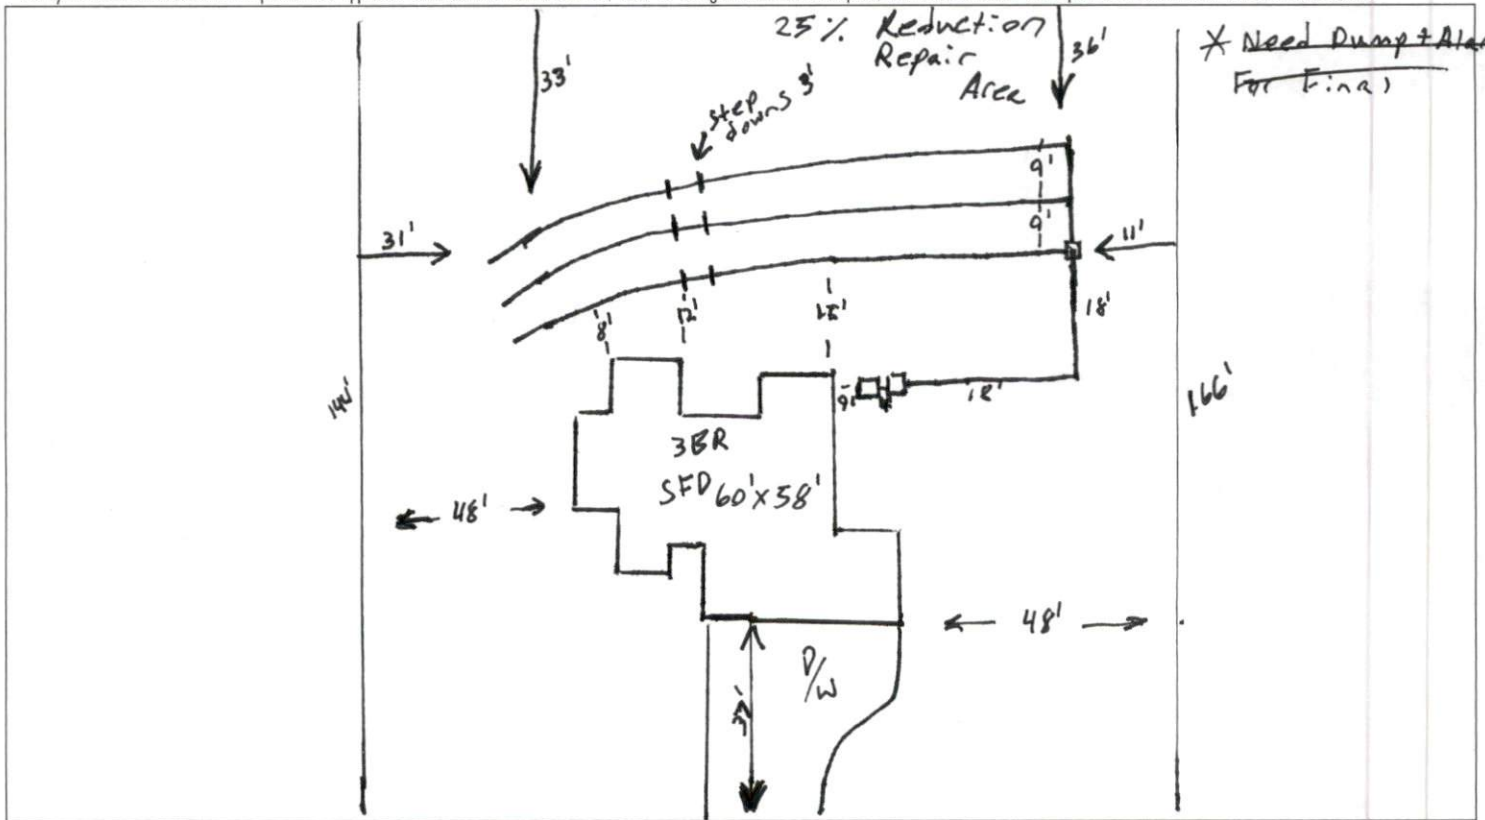

PERMIT CONDITIONS:

- I. Performance: System shall perform in accordance with Rule .1961.
- II. Monitoring: As required by Rule .1961.
- III. Maintenance: As required by Rule .1961. Other: _____
Subsurface system operator required? Yes No
If yes, see attached sheet for additional operation conditions, maintenance and reporting.
- IV. Operation: _____
- V. Other: _____

D-Box Pump Alarm H2O Line PWR Line

Following are the specifications for the sewage disposal system on the above captioned property.

Type of system: Conventional Other 25% Reduction EZ Flow Septic Tank: 1,000 gallons Pump Tank: 1,000 gallons
 Subsurface No. of _____ exact length _____ width of _____ depth of _____
 Drainage Field ditches 3 of each ditch 100 feet ditches 3 feet ditches 20"-18" inches
 French Drain Required: _____ Linear feet

Authorized State Agent James S. Marshall Date 3-4-24