

Harnett County Department of Public Health

PERMIT # SFD 2303-0085

Operation Permit

New Installation Septic Tank Nitrification Line Repair Expansion

PROPERTY LOCATION: Sn 1513 Needs Creek Rd

Name: (owner) TMD Residential SUBDIVISION South Creek LOT # 98

System Installer: Tommy Ayala


Basement with plumbing: Garage Number of Bedrooms 3

Type of Water Supply: Community Public Well Distance from well _____ feet

System Type: 25% RAMCO with 50% Titan Types V and VI Systems expire in 5 years.

(In accordance with Table V a) CRABER Owner must contact Health Department 6 months prior to expiration for permit renewal.

This system has been installed in compliance with applicable North Carolina General Statutes, Rules for Sewage Treatment and Disposal, and all conditions of the Improvement Permit and Construction Authorization.

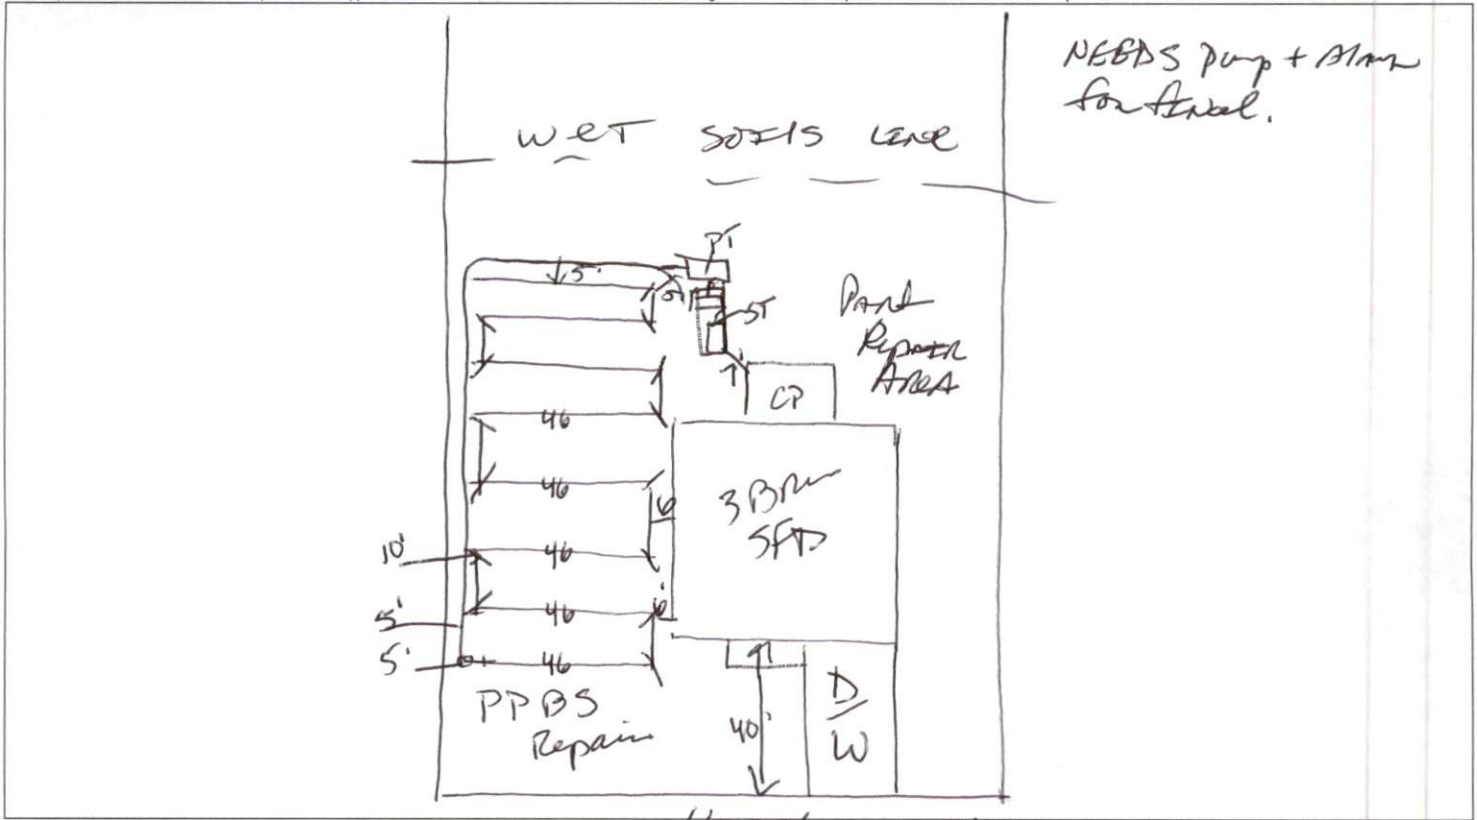

NEEDS pump + alarm for final.

PERMIT CONDITIONS:

- I. Performance: System shall perform in accordance with Rule .1961.
- II. Monitoring: As required by Rule .1961.
- III. Maintenance: As required by Rule .1961. Other: _____
Subsurface system operator required? Yes No
If yes, see attached sheet for additional operation conditions, maintenance and reporting.

IV. Operation: _____
V. Other: _____

D-Box Pump Alarm H2O Line PWR Line

Following are the specifications for the sewage disposal system on the above captioned property.

Type of system: Conventional Other 25% RAMCO with 50% Titan Septic Tank: 1000 gallons Pump Tank: 1000 gallons
Subsurface No. of exact length width of depth of
Drainage Field ditches 1 of each ditch 360 feet ditches 3 feet ditches 18-16-14 inches 2
French Drain Required: _____ Linear feet

Authorized State Agent James E. Markham JR. REAS Date 1-11-24