

Harnett County Department of Public Health

PERMIT # SFD 2303-0086

Operation Permit

New Installation Septic Tank Nitrification Line Repair Expansion

PROPERTY LOCATION: 191 Hazel Wood Rd, SR 1513 Ne: US Creek Rd

Name: (owner) Craftsman Construction SUBDIVISION SouthCreek LOT # 94

System Installer: Tomás Aveila


Basement with plumbing: Garage Number of Bedrooms 3

Type of Water Supply: Community Public Well Distance from well _____ feet

System Type: 25% Reduction EZ Flow Types V and VI Systems expire in 5 years.

(In accordance with Table V a) Owner must contact Health Department 6 months prior to expiration for permit renewal.

This system has been installed in compliance with applicable North Carolina General Statutes, Rules for Sewage Treatment and Disposal, and all conditions of the Improvement Permit and Construction Authorization.

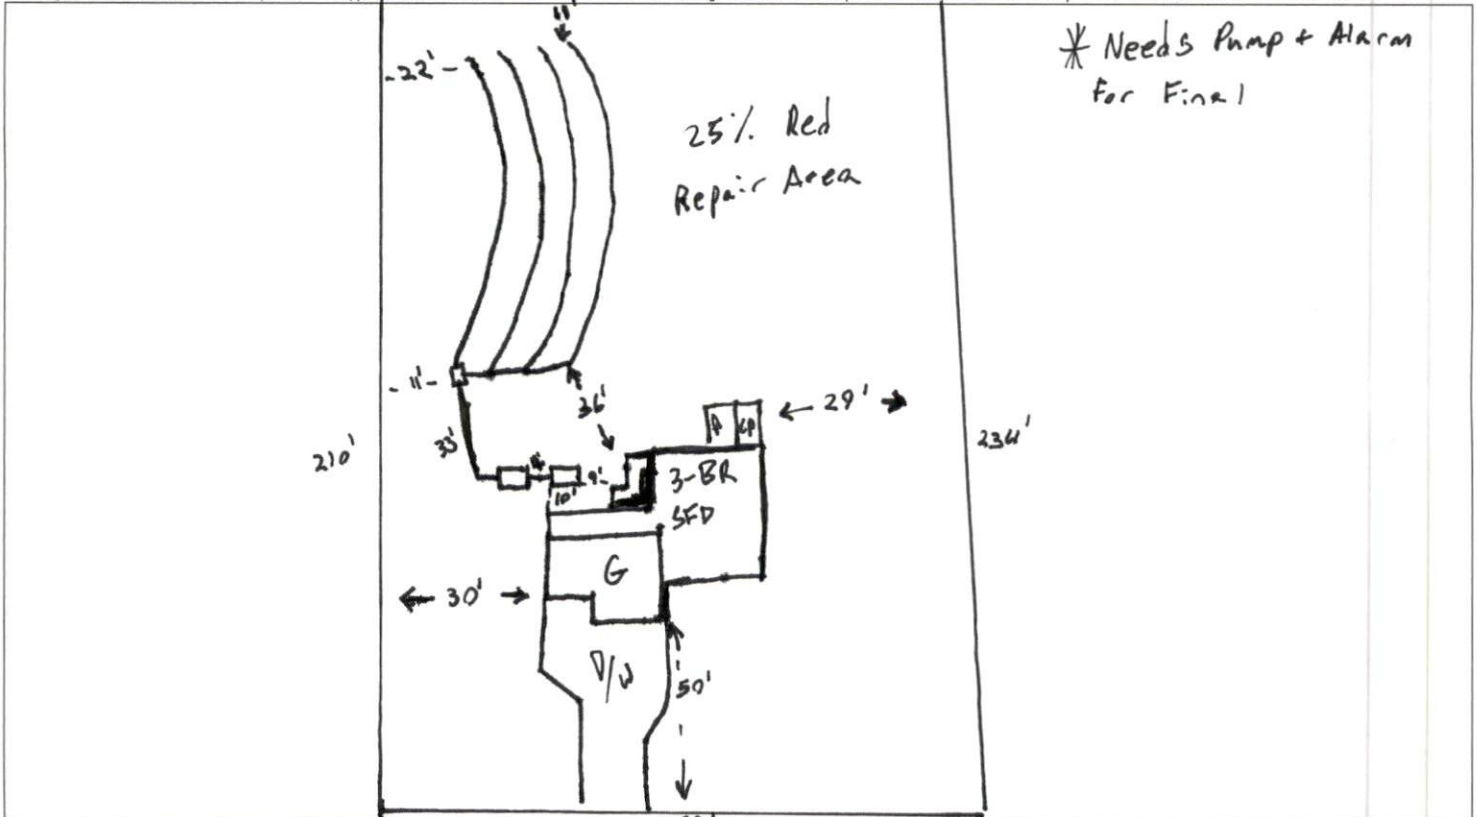

* Needs Pump + Alarm
for Final

PERMIT CONDITIONS:

I. Performance: System shall perform in accordance with Rule .1961.

II. Monitoring: As required by Rule .1961.

III. Maintenance: As required by Rule .1961. Other: _____

Subsurface system operator required? Yes No

If yes, see attached sheet for additional operation conditions, maintenance and reporting.

IV. Operation: _____

V. Other: _____

_____ D-Box _____ Pump _____ Alarm _____ H2O Line _____ PWR Line

Following are the specifications for the sewage disposal system on the above captioned property.

Type of system: Conventional Other 25% Reduction EZ Flow Septic Tank: 1,000 gallons Pump Tank: 1,000 gallons

Subsurface Drainage Field: No. of ditches 4 exact length of each ditch 80 feet width of ditches 3 feet depth of ditches 20-18 inches

French Drain Required: _____ Linear feet

Authorized State Agent: James E. Markan Date: 1-11-24