


**General Notes:**  
 - Per ANSI/TPI 1-2002 all " Truss to Wall" connections are the responsibility of the Building Designer, not the Truss Manufacturer.  
 - Dimensions are Feet-Inches- Sixteenths.  
 - Trusses are to be 24" o.c. unless noted otherwise (U.N.O.)  
 - Trusses are not designed to support brick U.N.O.  
 - Do not cut or modify trusses without first contacting Builders FirstSource.  
 - Immediately contact Builders FirstSource if trusses are damaged.

**Connection Notes:**  
 - All hangers are to be Simpson or equivalent U.N.O.  
 - Use Manufacturer's specifications for all hanger connections U.N.O.  
 - Use 10d x 1 1/2" Nails in hanger connections to single ply roof girder trusses.

**Floor Notes:**  
 - Shift truss as required to avoid plumbing traps.  
 - Installation Contractor and/or Field Supervisor are to verify all dimensions, trap locations, and options prior to installation

**Dimension Notes:**  
 - Drawing not to scale. Do not scale dimensions

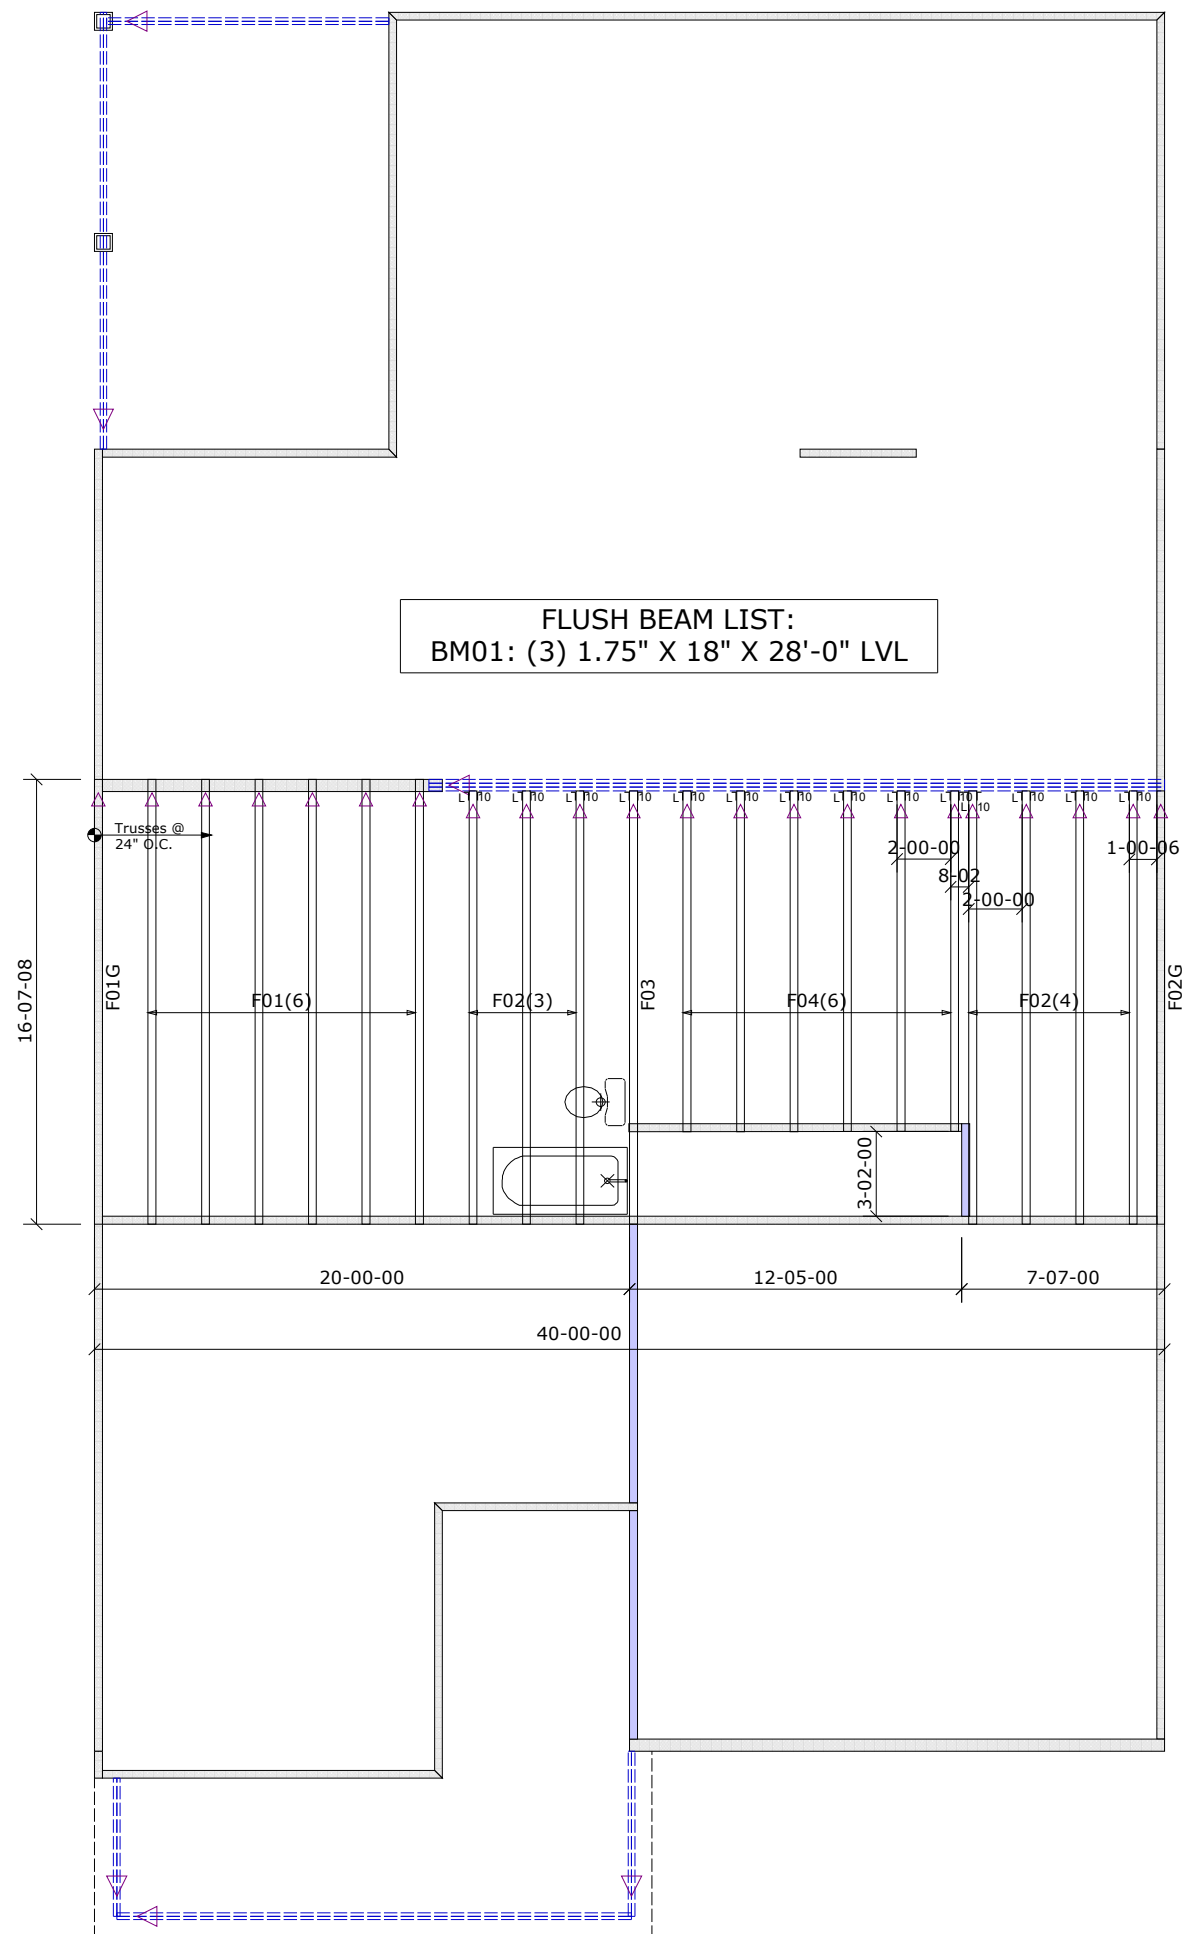

<b>Hanger List</b>		All Tie Downs H2.5A Unless noted	
<b>Special Items List</b>			
<b>Misc Material</b>			
CHESAPEAKE HOMES			
307		Elev:	ABD
FARM AT NEILLS CREEK			
---	NC	Lot:	171
2ND FLOOR		<b>Appwright #</b>	
		Code: IRC 2015	
		<b>Loading:</b>	
Designed By: ABS		T.C.D.L.	10.0 lb/ft2
Layout: -		B.C.L.L.	0.0 lb/ft2
L/O Date: 3/21/2023		B.C.D.L.	10.0 lb/ft2
<b>Revision History</b>		<b>Wind:</b>	
Rev1:	xx/xx/xx	M.P.H.	140
Rev2:	xx/xx/xx	Exposure Category	
Rev3:	xx/xx/xx	B	
<b>Pick Ticket:</b> ---		<b>Job No.:</b> ---	
<b>Sales No.:</b> ---		<b>Acct No.:</b> ---	

<b>Hatch Legend</b>	
	Attic Room
	Volume Ceiling
	Stick Framing