

**FIRST FLOOR PLAN**




**DORMER MODIFICATIONS FOR:** 552 N. Orange St.  
Coats, NC


Mark E. Jones, PE

6425 GLEN DEAN COURT  
RALEIGH, NC 27603  
PHONE: (919) 395-5618


PROJECT	23-112 PLEASANT BUILDERS OF NC LLC		
LOCATION	552 N. ORANGE ST. COATS		
DESIGNED BY	MEJ	DATE	5/27/23
SCALE	3/16" =1'-0"	PAGE	1 OF 3

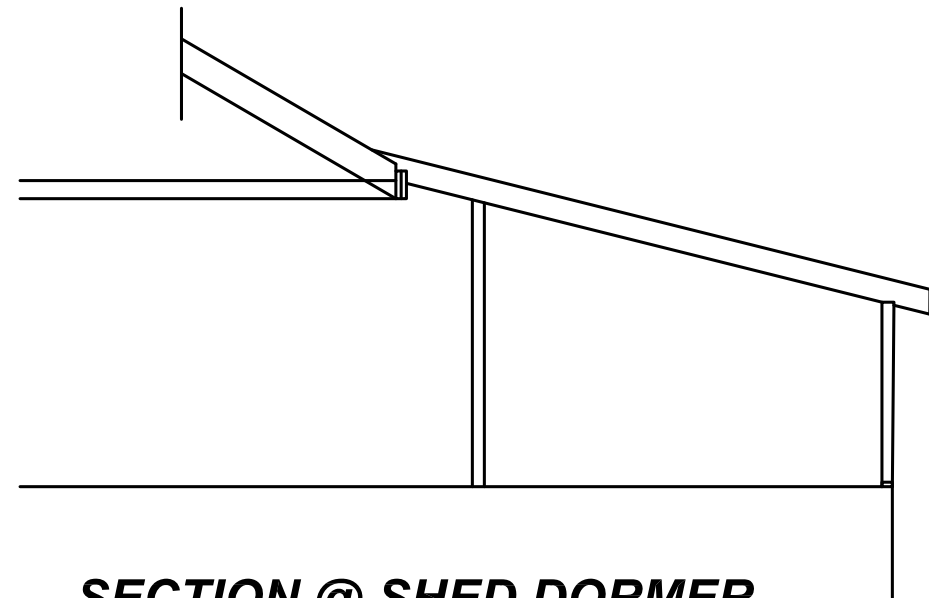

**SECTION @ SHED DORMER**

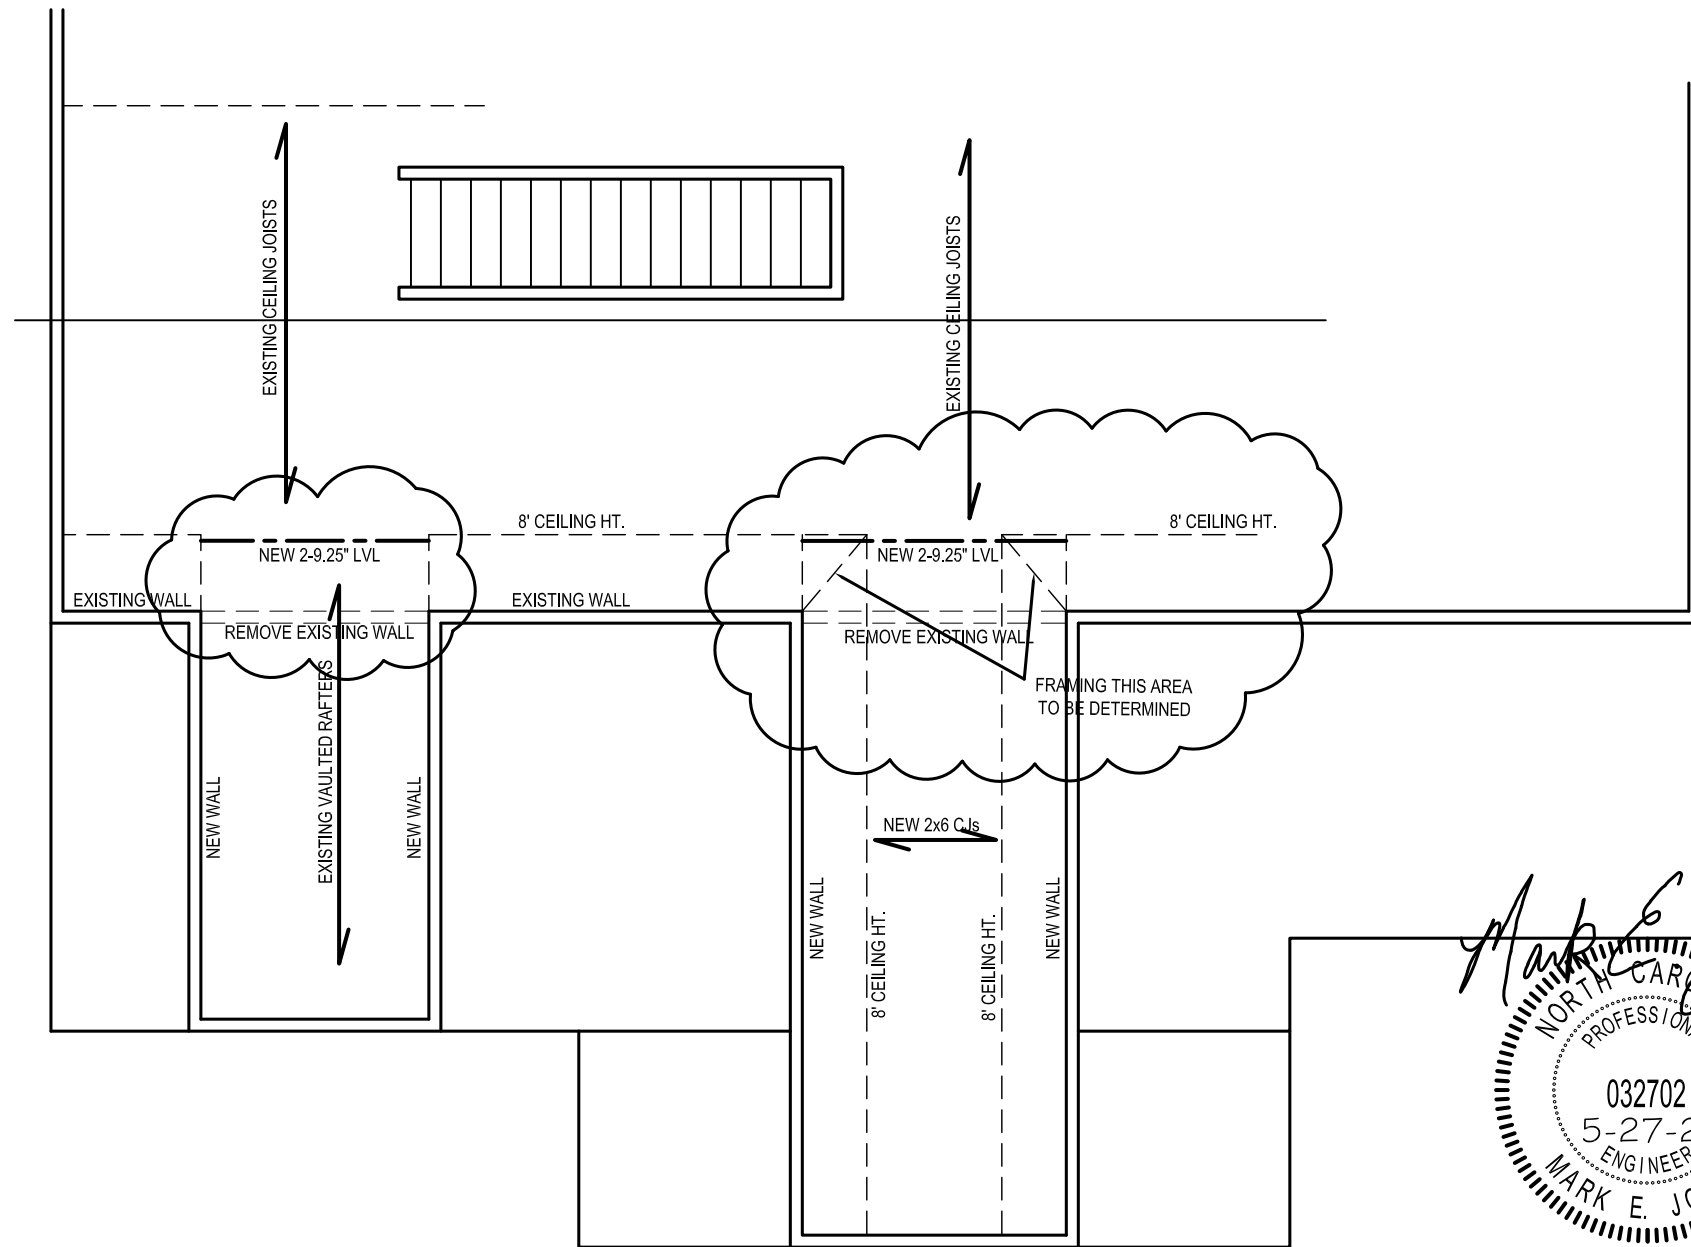


**SECOND FLOOR PLAN**

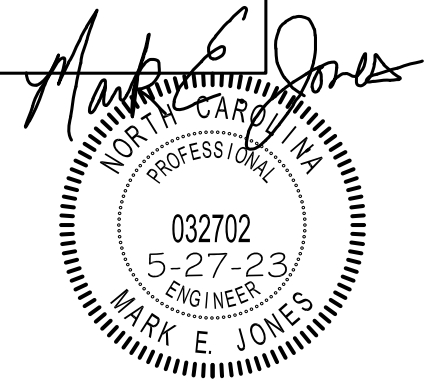

**DORMER MODIFICATIONS FOR:** 552 N. Orange St.  
Coats, NC

Mark E. Jones, PE  
6425 GLEN DEAN COURT  
RALEIGH, NC 27603  
PHONE: (919) 395-5618

PROJECT	23-112 PLEASANT BUILDERS OF NC LLC		
LOCATION	552 N. ORANGE ST. COATS		
DESIGNED BY	MEJ	DATE	5/27/23
SCALE	3/16" = 1'-0"	PAGE	2 OF 3

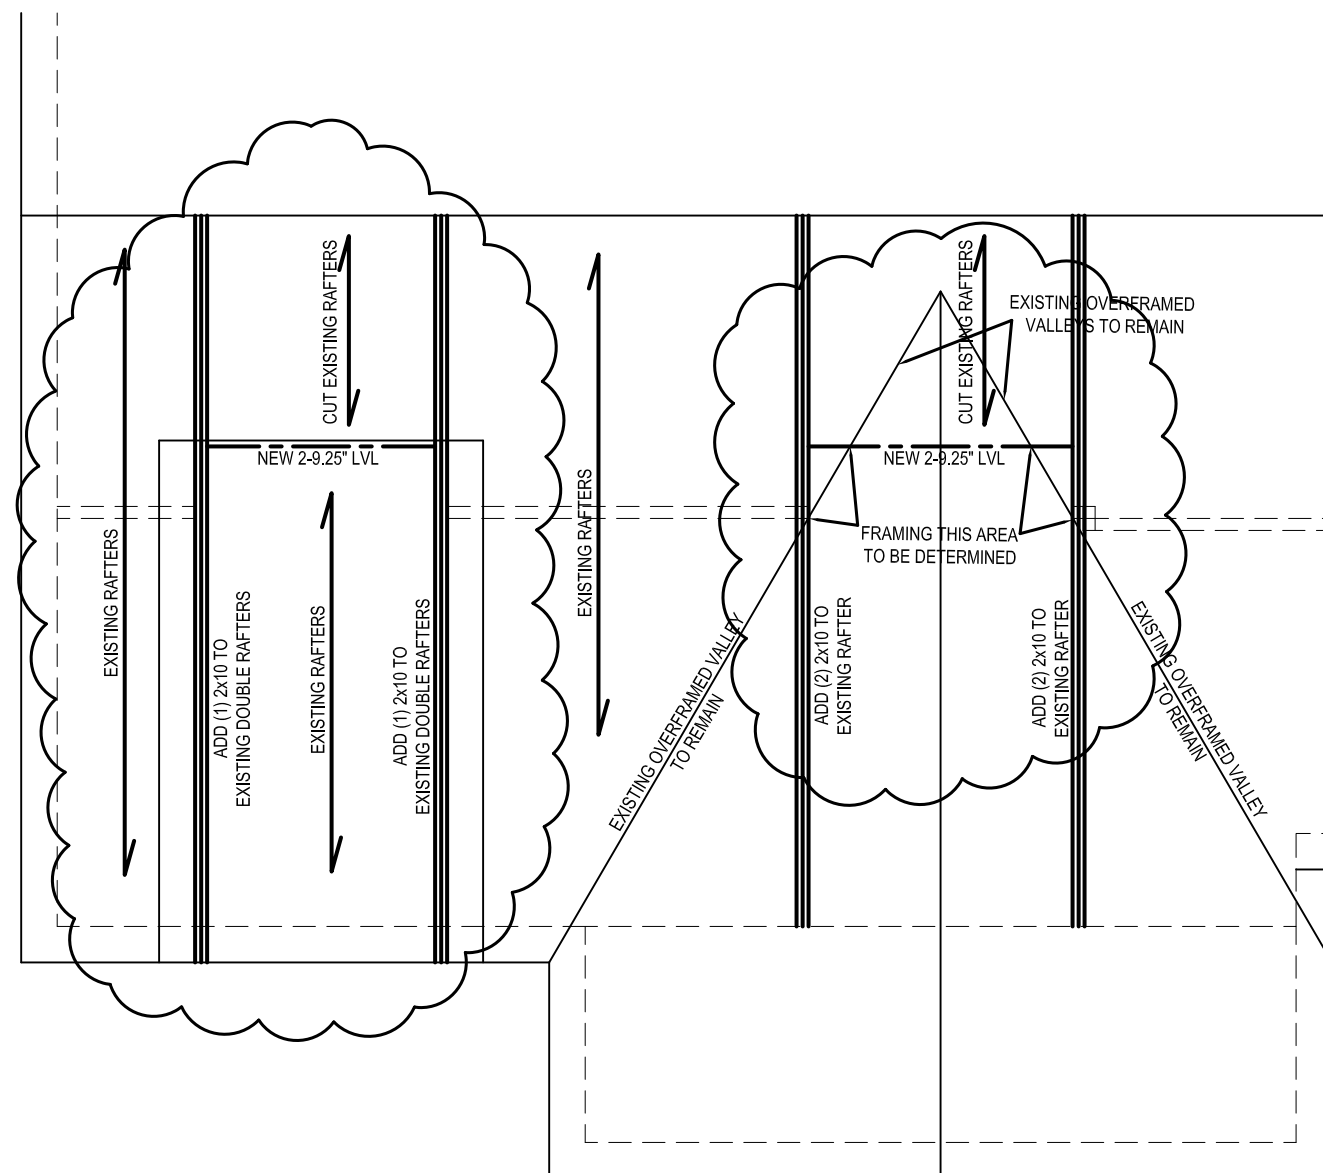

*Mark E. Jones*  
 NORTH CAROLINA  
 PROFESSIONAL  
 032702  
 5-27-23  
 ENGINEER  
 MARK E. JONES

**ROOF PLAN**

**DORMER MODIFICATIONS FOR:** 552 N. Orange St.  
 Coats, NC

Mark E. Jones, PE  
 6425 GLEN DEAN COURT  
 RALEIGH, NC 27603  
 PHONE: (919) 395-5618

PROJECT	23-112 PLEASANT BUILDERS OF NC LLC		
LOCATION	552 N. ORANGE ST. COATS		
DESIGNED BY	MEJ	DATE	5/27/23
SCALE	3/16" = 1'-0"	PAGE	3 OF 3