


80'-0"

PLOT PLAN

42 x 32
STRUCTURE

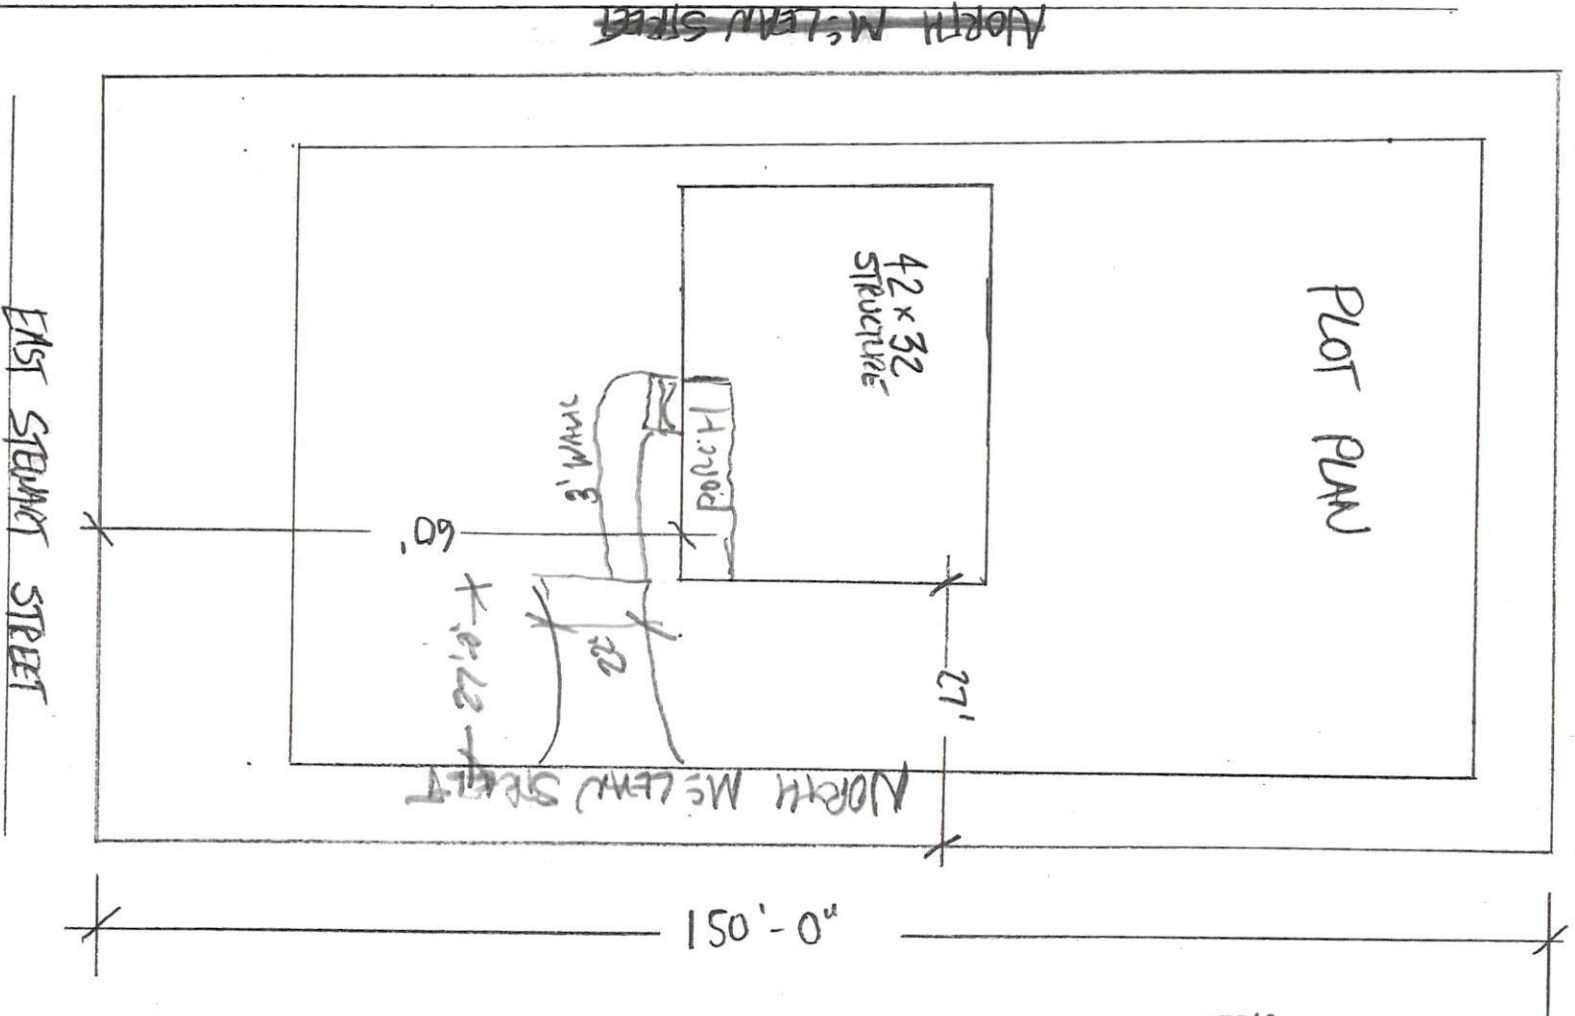

SETBACKS:
FRONT = 20'
SIDES = 8'
REAR = 8'

~~NORTH McLEVY STREET~~

EAST STEWART STREET

TOWNTOWN WALL
919-669-8060

SCALE 1"=20'