

# Harnett County Department of Public Health

## Operation Permit

PERMIT # SFD 2304-44

New Installation    Septic Tank    Nitrification Line    Repair    Expansion

PROPERTY LOCATION: 4155 US 421A

Name: (owner) Jonathan Taylor SUBDIVISION \_\_\_\_\_ LOT # \_\_\_\_\_

System Installer: Larry Sharpe


Basement with plumbing:  Garage  Number of Bedrooms 4 (8 people)

Type of Water Supply:  Community  Public  Well Distance from well \_\_\_\_\_ feet

System Type: TYPE III g Types V and VI Systems expire in 5 years.

(In accordance with Table V a) Owner must contact Health Department 6 months prior to expiration for permit renewal.

This system has been installed in compliance with applicable North Carolina General Statutes, Rules for Sewage Treatment and Disposal, and all conditions of the Improvement Permit and Construction Authorization.

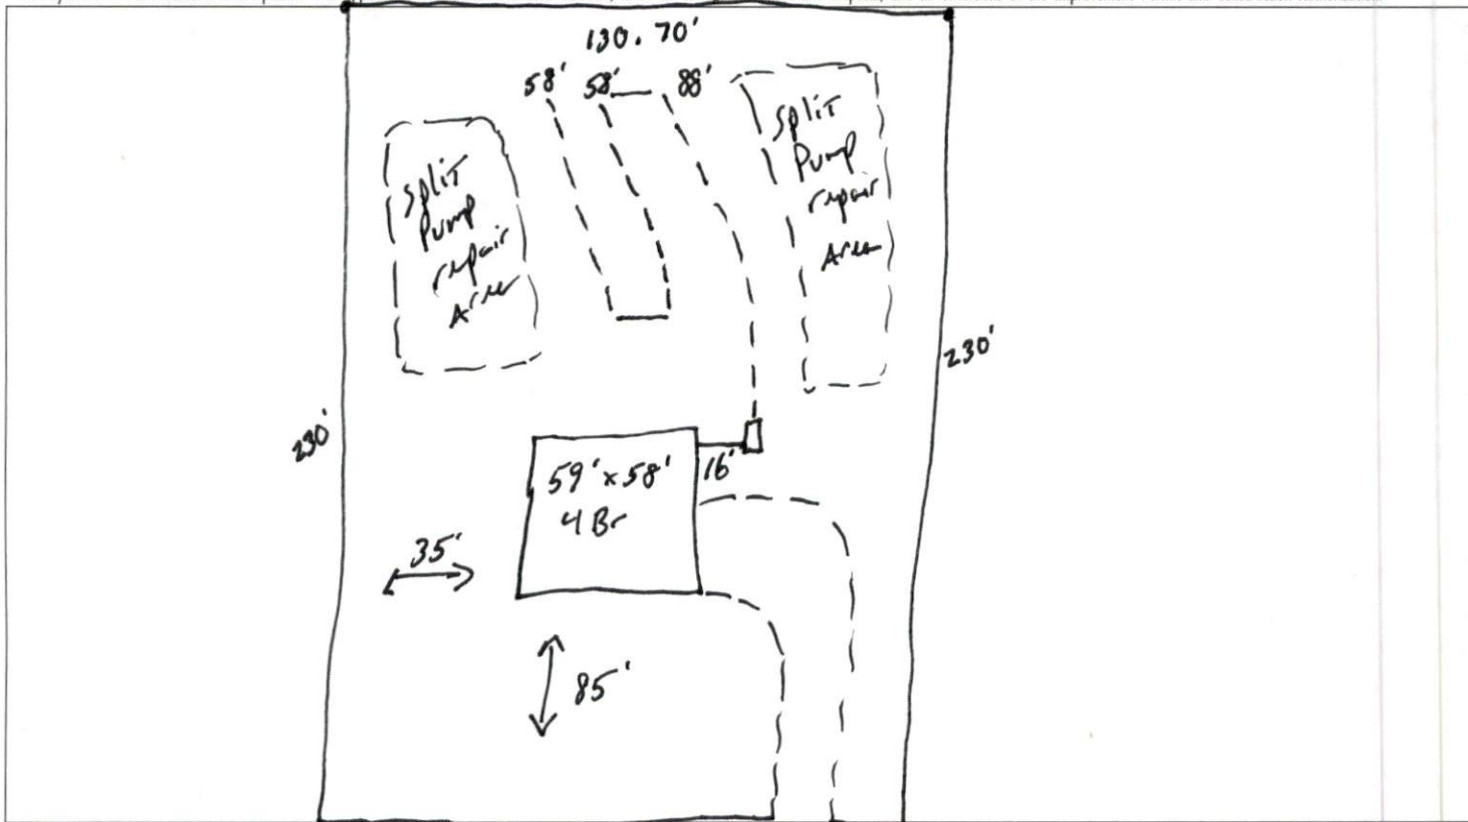

**PERMIT CONDITIONS:**

I. Performance: System shall perform in accordance with Rule .1961.

II. Monitoring: As required by Rule .1961.

III. Maintenance: As required by Rule .1961. Other: \_\_\_\_\_

Subsurface system operator required? Yes  No

If yes, see attached sheet for additional operation conditions, maintenance and reporting.

IV. Operation: \_\_\_\_\_

V. Other: \_\_\_\_\_

D-Box    Pump    Alarm    H2O Line    PWR Line

Following are the specifications for the sewage disposal system on the above captioned property.

Type of system:  Conventional    Other 25% reduction ICM   Septic Tank: 1000 gallons   Pump Tank: \_\_\_\_\_ gallons

Subsurface Drainage Field   No. of ditches 1   exact length of each ditch 220 feet   width of ditches 3 feet   depth of ditches 24 inches

French Drain Required: \_\_\_\_\_ Linear feet

Authorized State Agent Moh R. EHS Date 10-3-23