


Proposal plan site

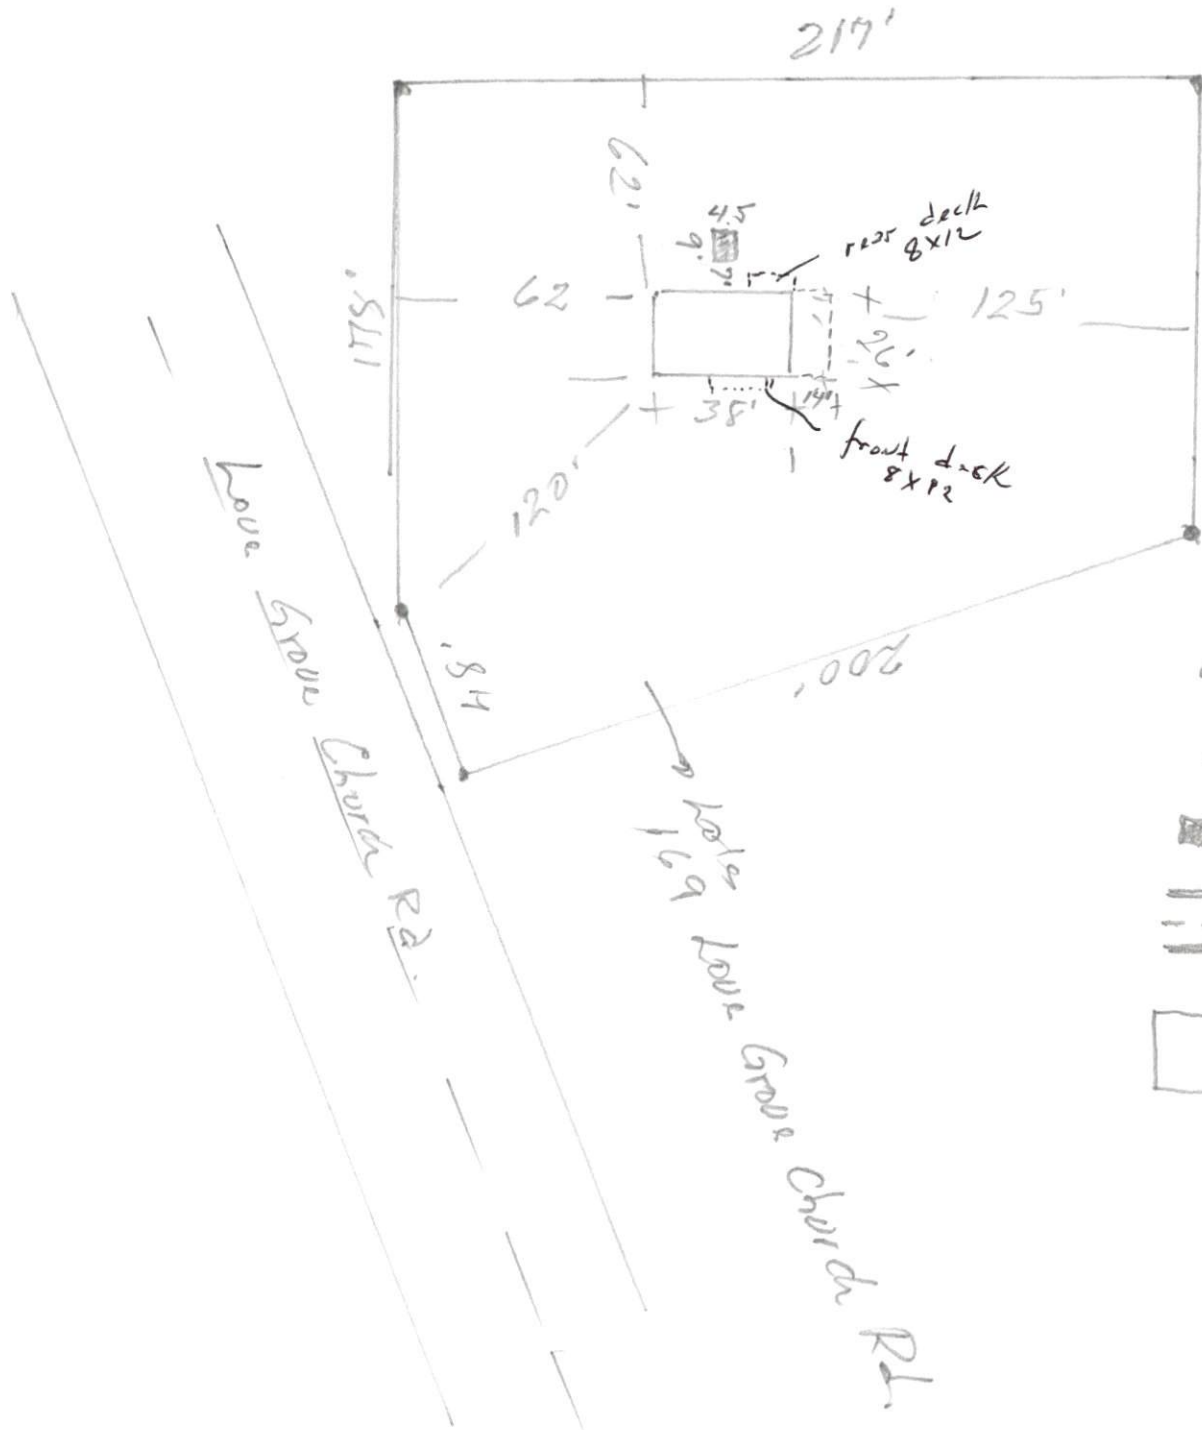

Future addition
14'x26'
1-Bedroom
1-Bath room

Scale = 1" = 50'

Lizet Hornsby

- Existing iron pipe
- Septic (existing)
- ||| Road.
- - Existing house