


REVISIONS	
DATE	BY
09-26-24	NP

PROJECT NUMBER 24090120
SHEET NUMBER 2 / 2

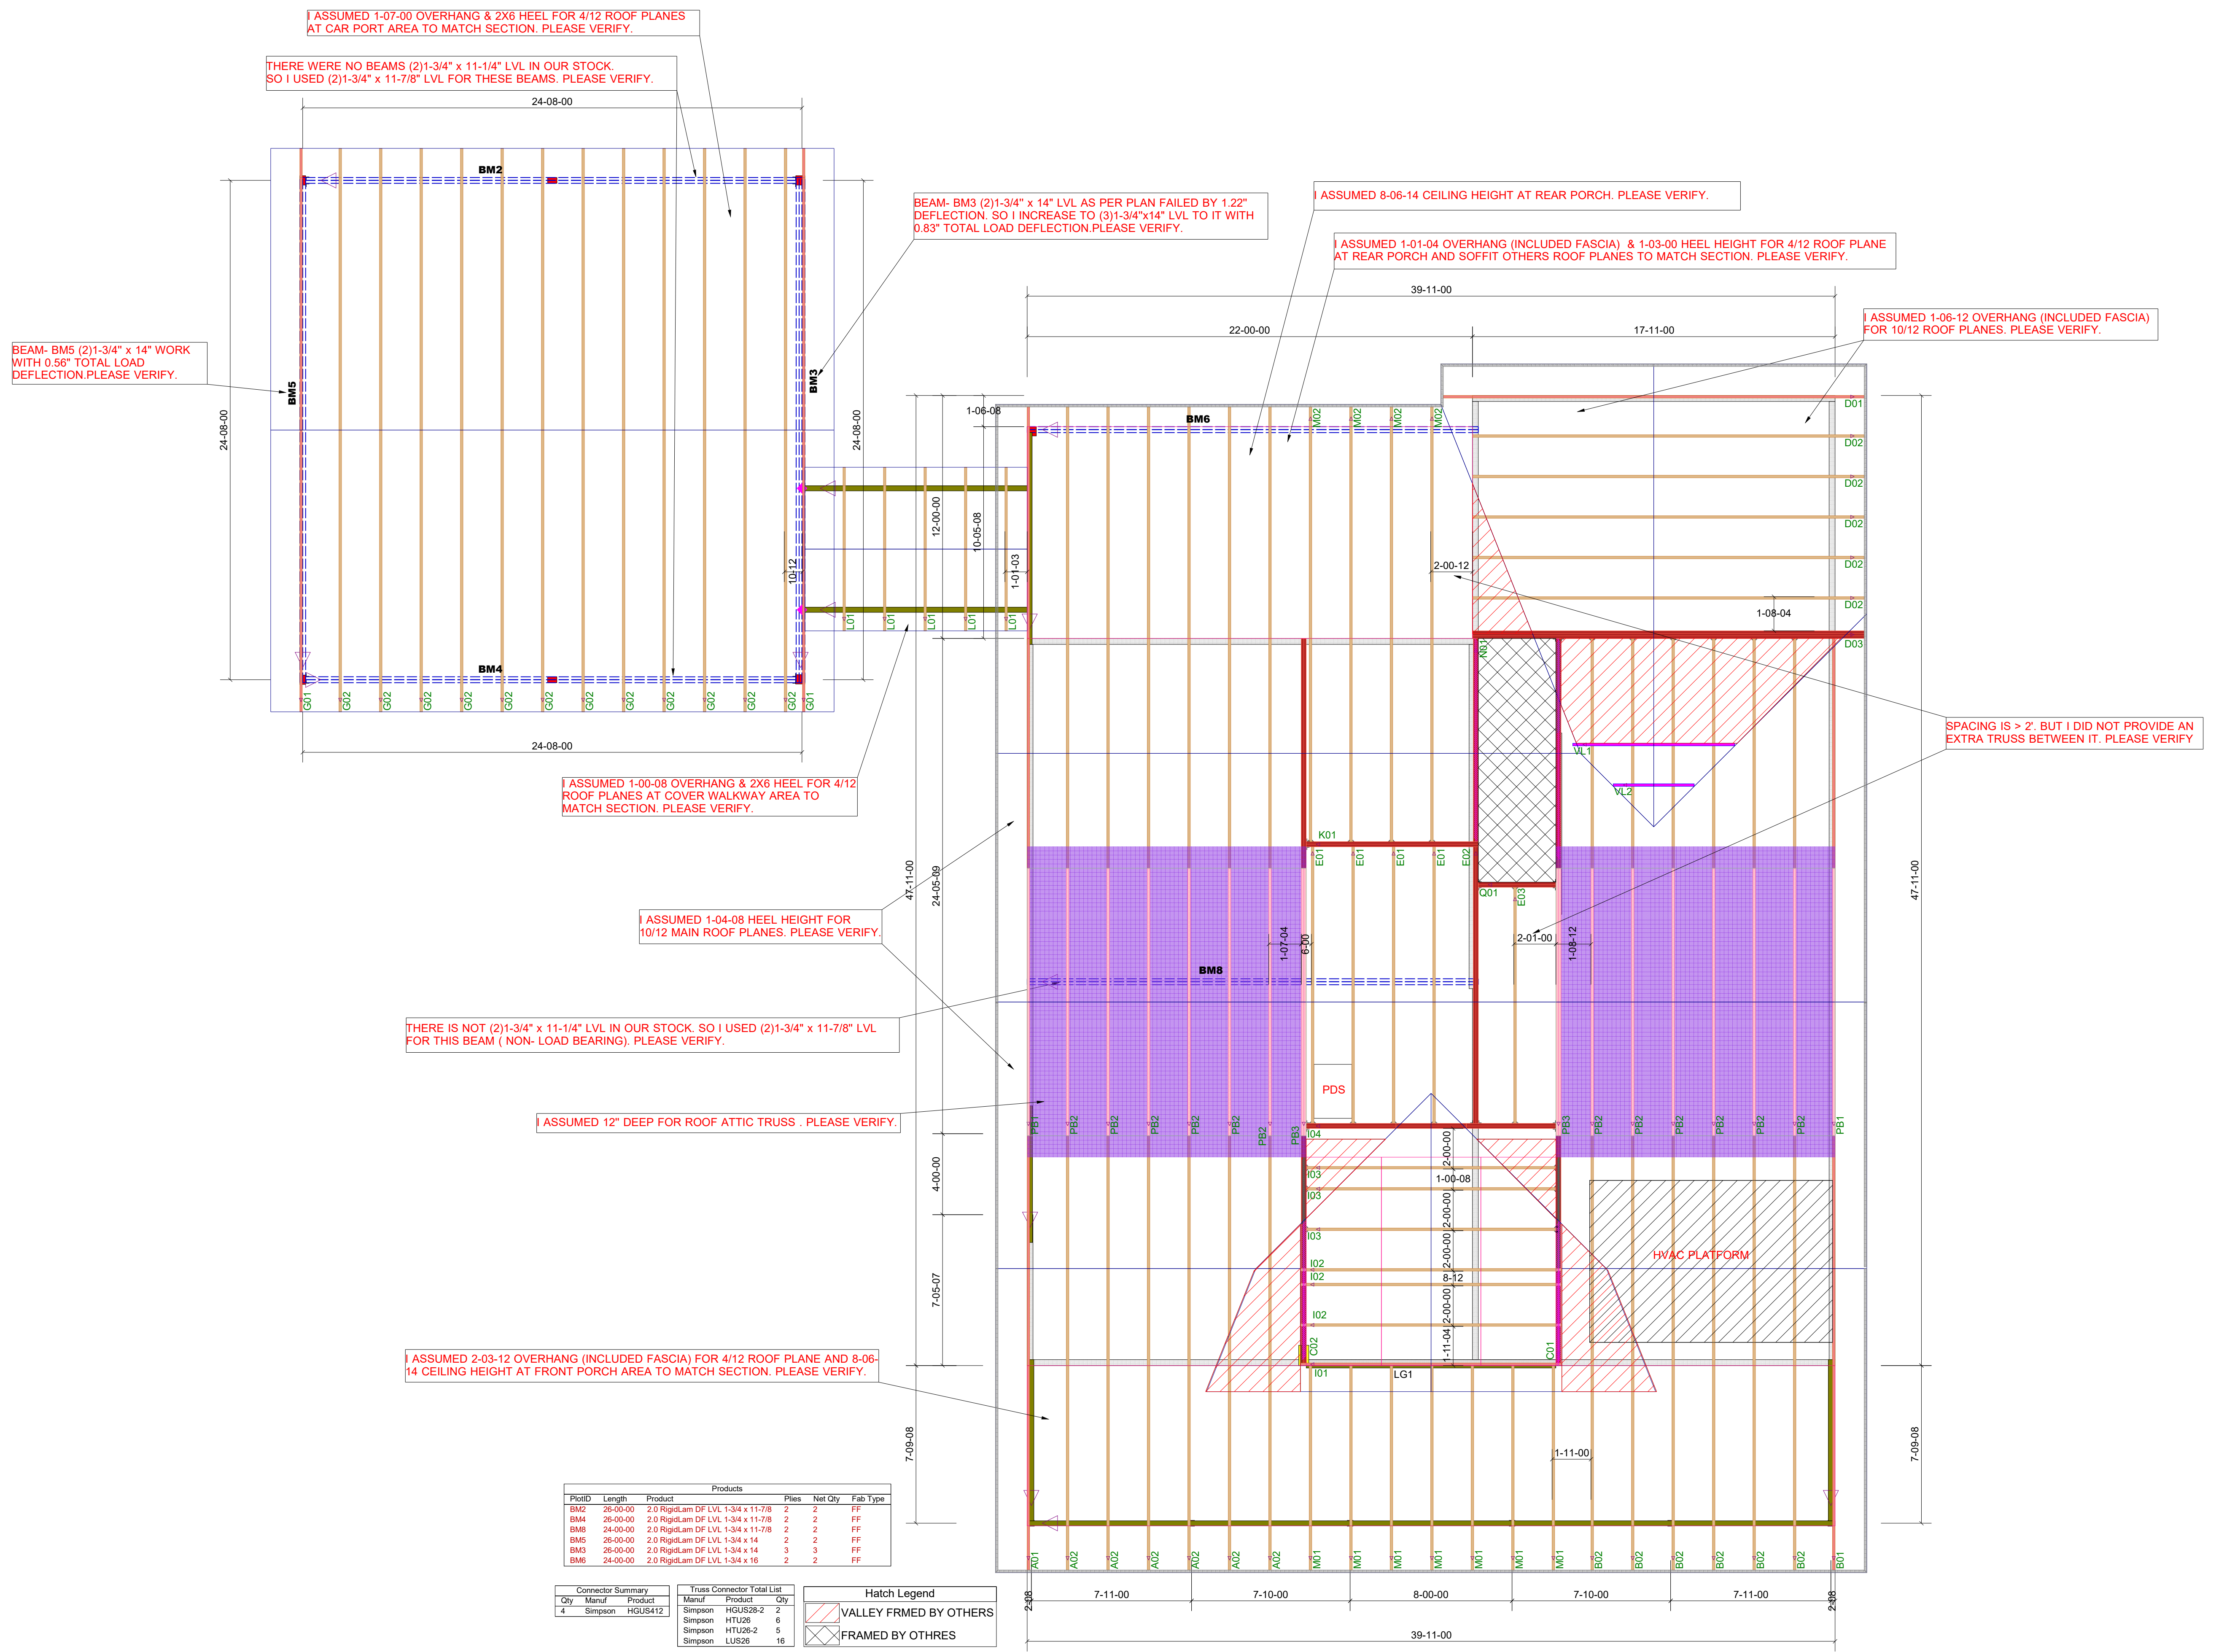

ROOF TRUSS FRAMING

DRAWING SCALE : NTS

PRELIMINARY - NOT FOR CONSTRUCTION