



TYP. SECTION
SCALE: 1/2" = 1'-0"

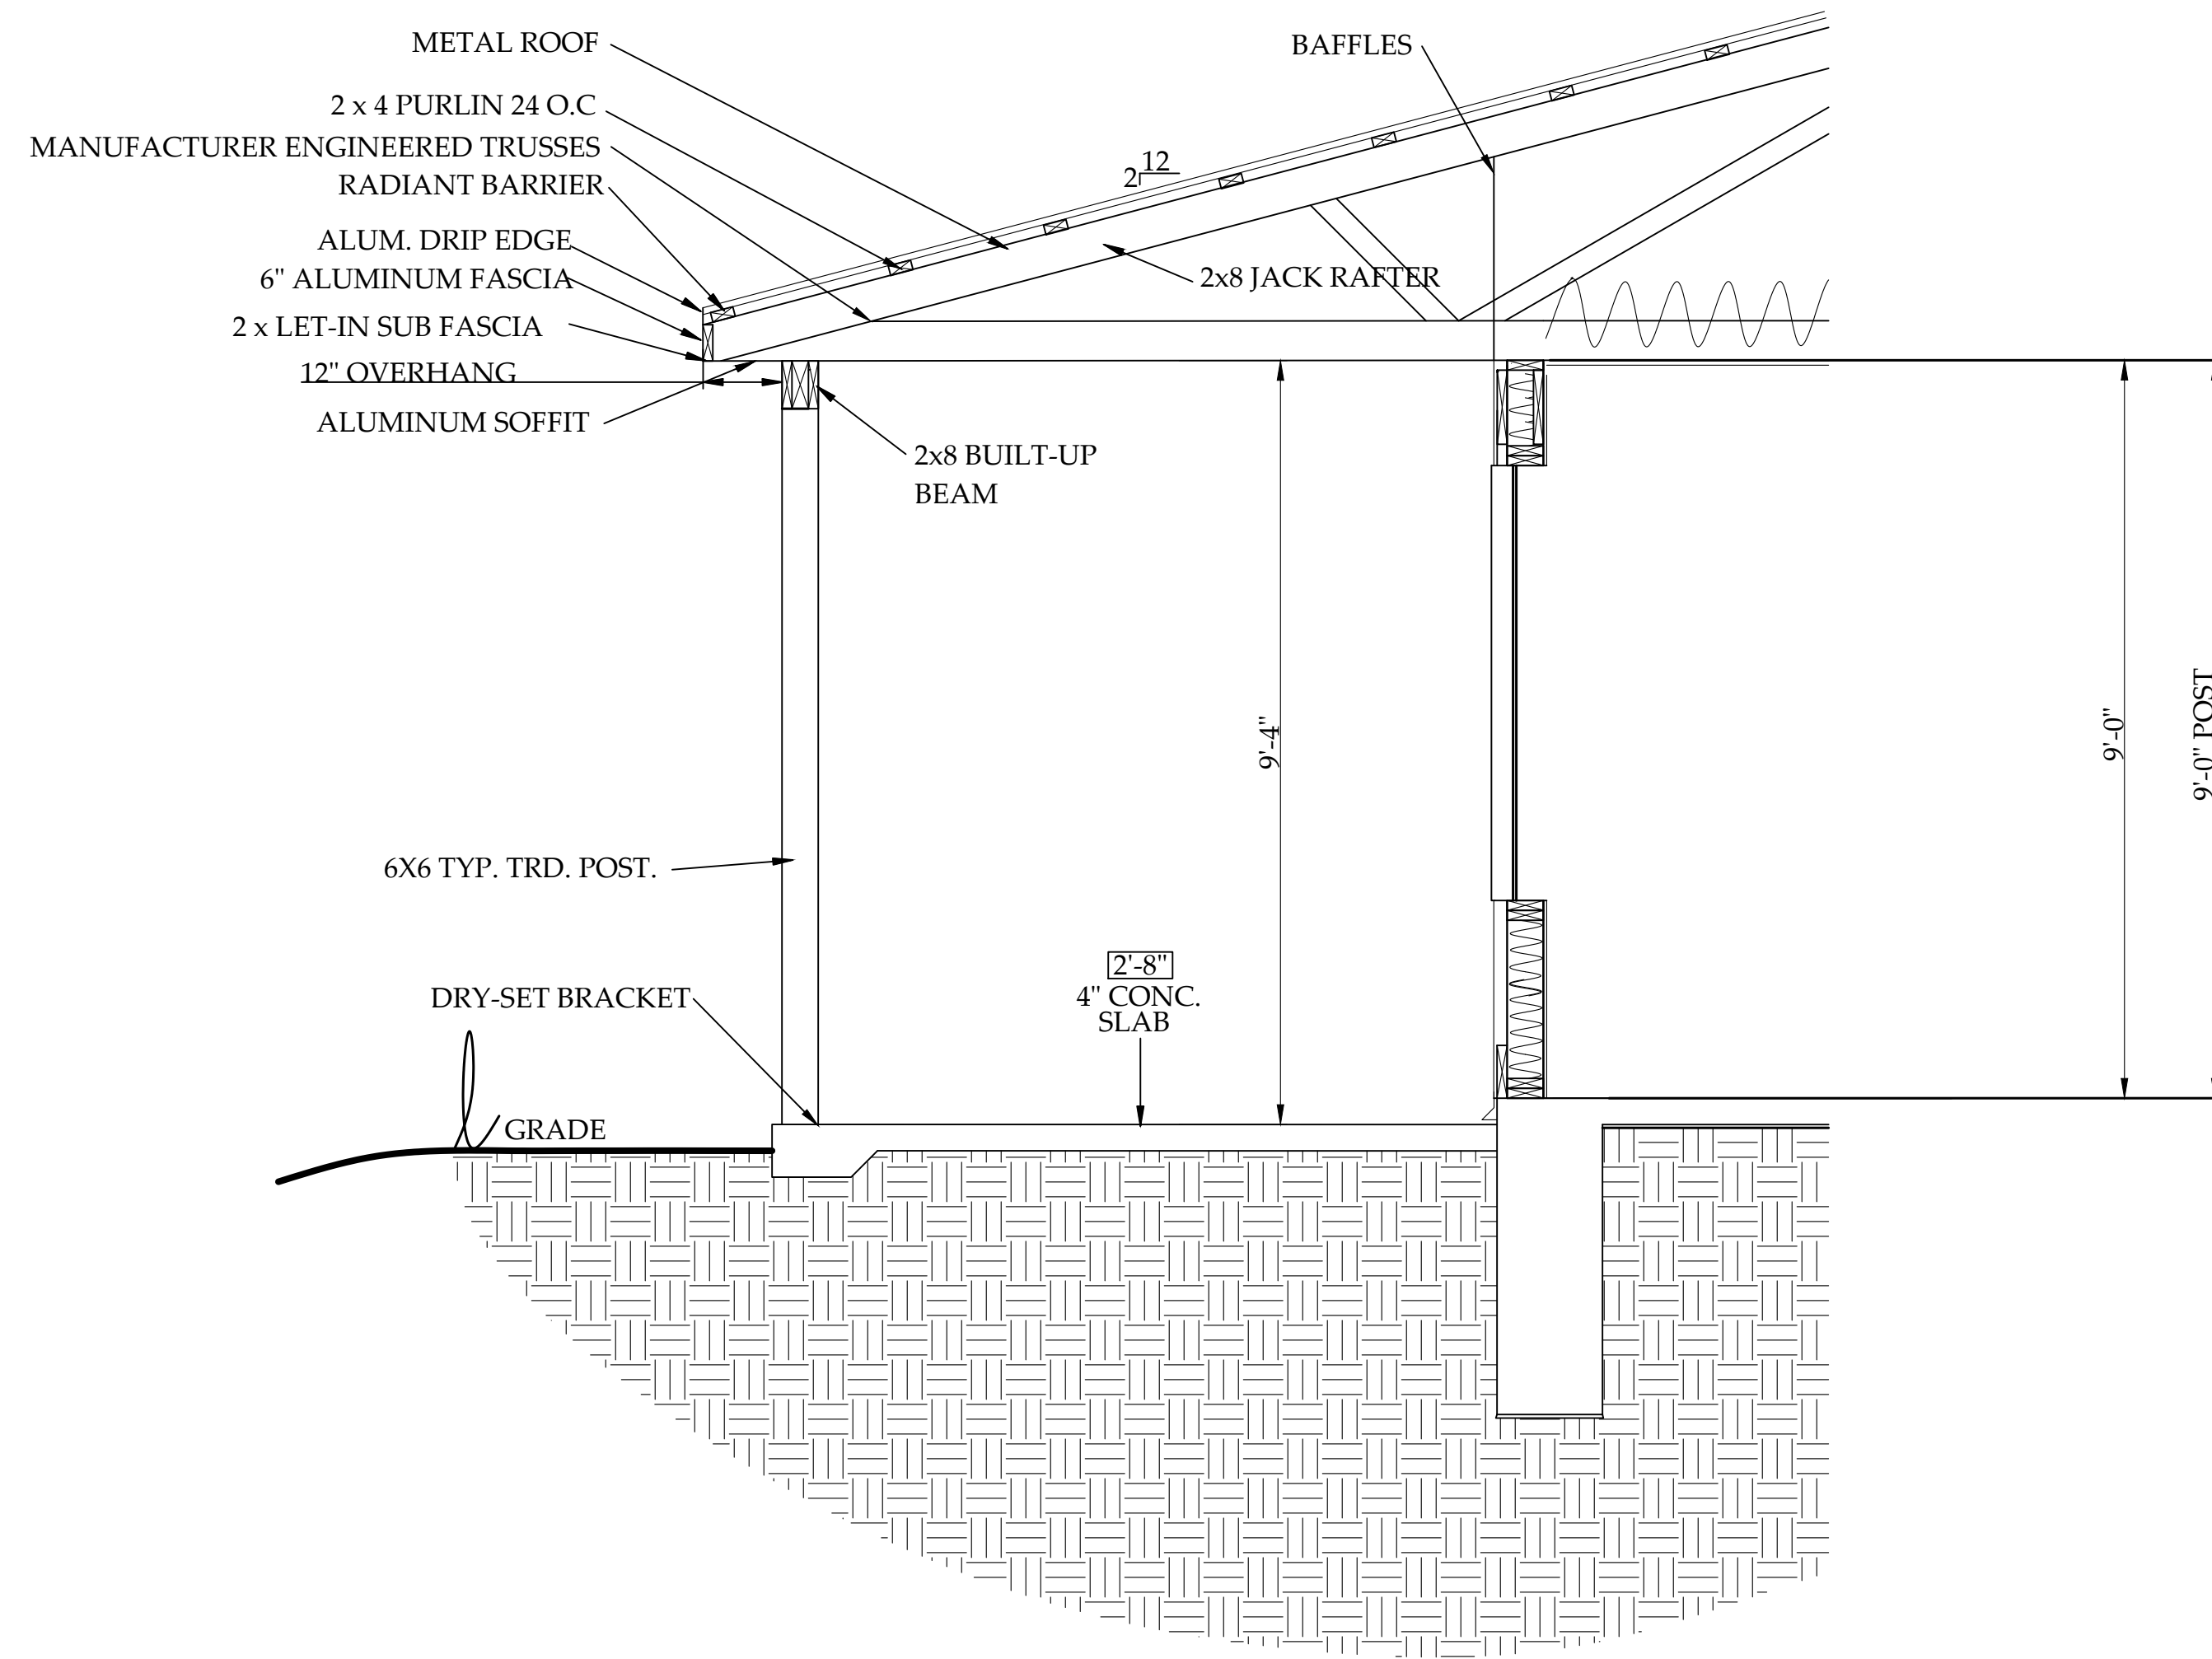

TYP. PATIO SECTION
SCALE: 1/2" = 1'-0"

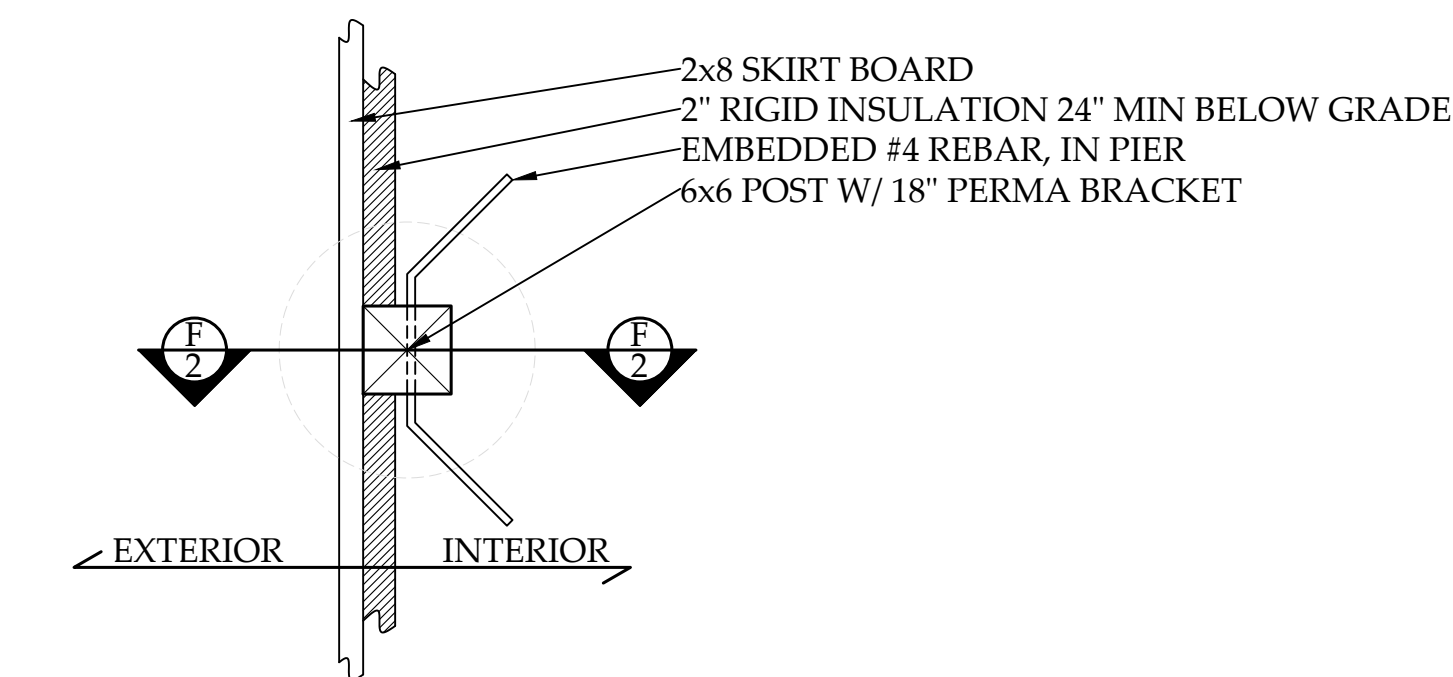

POST CONNECTION 2
SCALE: 1" = 1'-0"