

**General Notes:**  
 - Per ANSI/TPI 1-2002 all "Truss to Wall" connections are the responsibility of the Building Designer, not the Truss Manufacturer.  
 - Dimensions are Feet-Inches- Sixteenths.

- Trusses are to be 24" o.c. unless noted otherwise (U.N.O.)  
 - Trusses are not designed to support brick U.N.O.  
 - Do not cut or modify trusses without first contacting Builders FirstSource.  
 - Immediately contact Builders FirstSource if trusses are damaged.


**Connection Notes:**  
 - All hangers are to be Simpson or equivalent U.N.O.  
 - Use Manufacturer's specifications for all hanger connections U.N.O.  
 - Use 10d x 1 1/2" Nails in hanger connections to single ply roof girder trusses.

**Floor Notes:**  
 - Shift truss as required to avoid plumbing traps.  
 - Installation Contractor and/or Field Supervisor are to verify all dimensions, trap locations, and options prior to installation

**Dimension Notes:**  
 - Drawing not to scale. Do not scale dimensions

**TRUSSES SPACED AT 24" o.c. UNLESS NOTED OTHERWISE. FOLLOW DIMENSION STRING FOR ODD DIMENSIONS.**

CHESAPEAKE BEAM SCHEDULE				
ID	Length	Product	Piles	Qty
BM1	14'0"	1.75x14 LVL	2	2
BM3	4'0"	1.75x14 LVL	2	2
BM11	8'0"	1.75x9.25 LVL	2	2
BM12	16'0"	1.75x14LVL	3	3

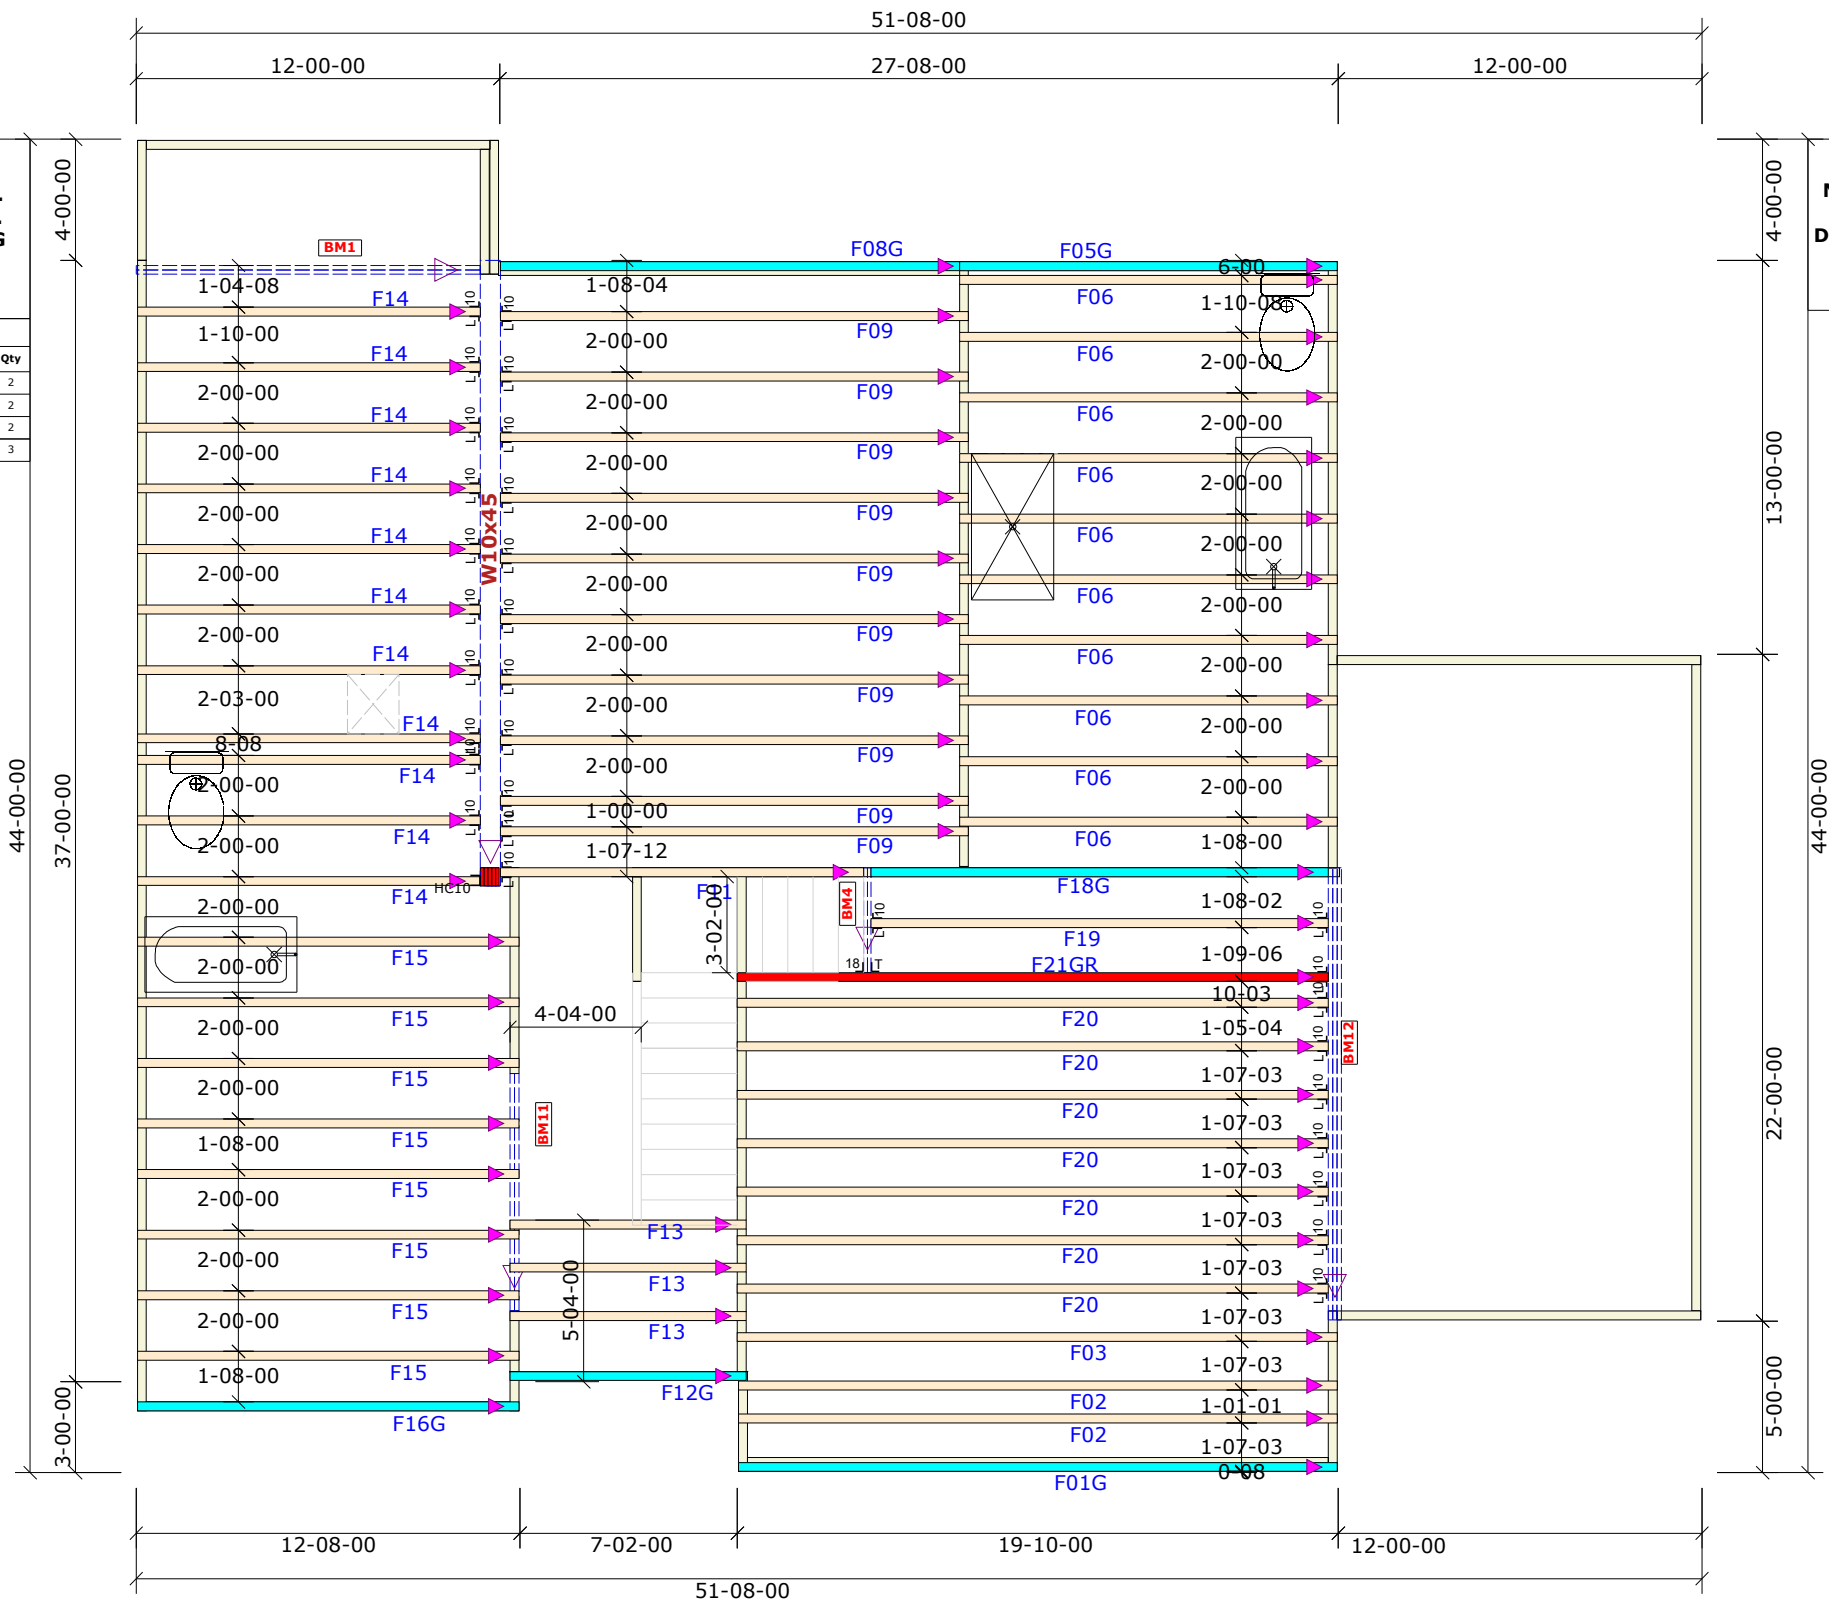

**NOTE: LEFT END OF TRUSS AS SHOWN ON TRUSS DETAIL DRAWINGS ARE INDICATED ON LAYOUT BY TRIANGLE ICONS**

### 3D View 1st Level

Hanger List		All Tie Downs H2.5T Unless noted	
29	HHUS410	H <sub>2</sub>	00
1	THA218-2	T <sub>1</sub>	08
1	HUC410	LJ	
0	HGUS414	G <sub>2</sub>	00

**Special Items List**

**Misc Material**

Chesapeake			
6260	Elev:	A	
Farm @ Neill's Creek			
Wake	NC	Lot:	104
3-Car Garage/Garage Right			
<b>Appwright #</b>			
Permit (3458312)			
<b>Code:</b> IRC 2015			
<b>Loading:</b>			
T.C.D.L. 40			
T.C.D.L. 10			
B.C.D.L. 0			
B.C.D.L. 5			
<b>Designed By:</b>	CFC	<b>Wind:</b>	M.P.H. 115
<b>Layout:</b>	A.3CFL-R	Exposure Category	
<b>L/O Date:</b>	03/20/2023	B (Wooded areas/other)	

<b>Revision History</b>	<b>Wind:</b>
Rev1: xx/xx/xx	M.P.H. 115
Rev2: xx/xx/xx	Exposure Category
Rev3: xx/xx/xx	B (Wooded areas/other)
<b>Pick Ticket:</b> ---	<b>Job No.:</b> ---
<b>Sales No.:</b> ---	<b>Acct No.:</b> ---

Hatch Legend	
	Attic Room
	Volume Ceiling
	Stick Framing