

RE: FNC104-F
 Chesapeake-6260A:Lot104 FarmNeillsCreek

Trenco
 818 Soundside Rd
 Edenton, NC 27932

Site Information:

Customer: Project Name: FNC104-F
 Lot/Block: Model:
 Address: Subdivision:
 City: State:

General Truss Engineering Criteria & Design Loads (Individual Truss Design Drawings Show Special Loading Conditions):

Design Code: IRC2015/TPI2014 Design Program: MiTek 20/20 8.6
 Wind Code: N/A Wind Speed: N/A mph
 Roof Load: N/A psf Floor Load: 55.0 psf

This package includes 16 individual, dated Truss Design Drawings and 0 Additional Drawings.

No.	Seal#	Truss Name	Date
1	I57281048	F01G	3/21/2023
2	I57281049	F02	3/21/2023
3	I57281050	F03	3/21/2023
4	I57281051	F03GR	3/21/2023
5	I57281052	F04	3/21/2023
6	I57281053	F05G	3/21/2023
7	I57281054	F06	3/21/2023
8	I57281055	F07G	3/21/2023
9	I57281056	F08G	3/21/2023
10	I57281057	F09	3/21/2023
11	I57281058	F11	3/21/2023
12	I57281059	F12G	3/21/2023
13	I57281060	F13	3/21/2023
14	I57281061	F14	3/21/2023
15	I57281062	F15	3/21/2023
16	I57281063	F16G	3/21/2023

The truss drawing(s) referenced above have been prepared by Truss Engineering Co. under my direct supervision based on the parameters provided by Builders FirstSource-Apex,NC.
 Truss Design Engineer's Name: Gilbert, Eric
 My license renewal date for the state of North Carolina is December 31, 2023.
 North Carolina COA: C-0844

IMPORTANT NOTE: The seal on these truss component designs is a certification that the engineer named is licensed in the jurisdiction(s) identified and that the designs comply with ANSI/TPI 1. These designs are based upon parameters shown (e.g., loads, supports, dimensions, shapes and design codes), which were given to TRENCO. Any project specific information included is for TRENCO customers file reference purpose only, and was not taken into account in the preparation of these designs. TRENCO has not independently verified the applicability of the design parameters or the designs for any particular building. Before use, the building designer should verify applicability of design parameters and properly incorporate these designs into the overall building design per ANSI/TPI 1, Chapter 2.



March 21, 2023

Job	Truss	Truss Type	Qty	Ply	Chesapeake-6260A:Lot104 FarmNeillsCreek	157281048
FNC104-F	F01G	GABLE	1	1	Job Reference (optional)	



Builders FirstSource (Apex, NC), Apex, NC - 27523,

8.630 s Nov 19 2022 MiTek Industries, Inc. Mon Mar 20 16:10:36 2023 Page 1
ID:hazSNSvRlgjAW5liYCphTxyvdPZ-ao4m?gHWtGS6ZxppRS8JhJJJE6Ssl?R47IsLz8pzZ_mn

0-1/8

0-1/8

Scale = 1:32.9

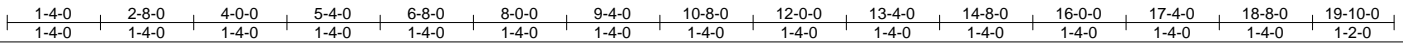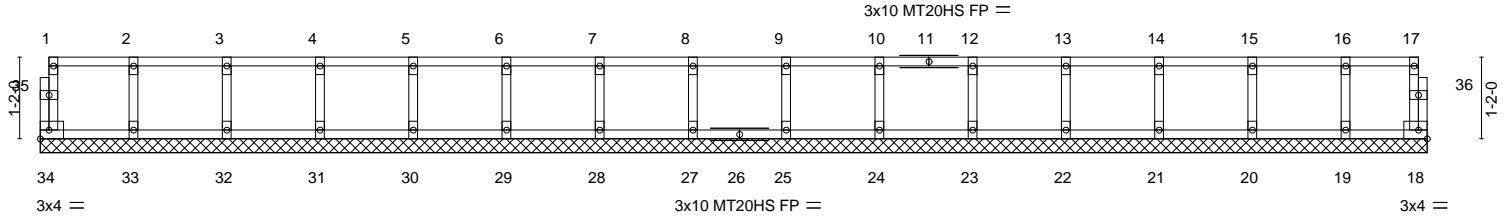

LOADING (psf)	SPACING-	2-0-0	CSI.	DEFL.	in (loc)	l/defl	L/d	PLATES	GRIP
TCLL 40.0	Plate Grip DOL	1.00	TC 0.09	Vert(LL)	n/a	-	n/a	MT20	244/190
TCDL 10.0	Lumber DOL	1.00	BC 0.01	Vert(CT)	n/a	-	n/a	MT20HS	187/143
BCLL 0.0	Rep Stress Incr	NO	WB 0.03	Horz(CT)	0.00	18	n/a		
BCDL 5.0	Code IRC2015/TPI2014		Matrix-R						
								Weight: 83 lb	FT = 20%F, 11%E

LUMBER-
TOP CHORD 2x4 SP No.2(flat)
BOT CHORD 2x4 SP No.2(flat)
WEBS 2x4 SP No.3(flat)
OTHERS 2x4 SP No.3(flat)

BRACING-
TOP CHORD Structural wood sheathing directly applied or 6-0-0 oc purlins, except end verticals.
BOT CHORD Rigid ceiling directly applied or 10-0-0 oc bracing.

REACTIONS. All bearings 19-10-0.
(lb) - Max Grav All reactions 250 lb or less at joint(s) 34, 18, 33, 32, 31, 30, 29, 28, 27, 25, 24, 23, 22, 21, 20, 19

FORCES. (lb) - Max. Comp./Max. Ten. - All forces 250 (lb) or less except when shown.

NOTES-
1) All plates are MT20 plates unless otherwise indicated.
2) All plates are 1.5x3 MT20 unless otherwise indicated.
3) Gable requires continuous bottom chord bearing.
4) Truss to be fully sheathed from one face or securely braced against lateral movement (i.e. diagonal web).
5) Gable studs spaced at 1-4-0 oc.
6) Recommend 2x6 strongbacks, on edge, spaced at 10-0-0 oc and fastened to each truss with 3-10d (0.131" X 3") nails.
Strongbacks to be attached to walls at their outer ends or restrained by other means.



March 21, 2023

WARNING - Verify design parameters and READ NOTES ON THIS AND INCLUDED MITEK REFERENCE PAGE MII-7473 rev. 5/19/2020 BEFORE USE.
Design valid for use only with MiTek® connectors. This design is based only upon parameters shown, and is for an individual building component, not a truss system. Before use, the building designer must verify the applicability of design parameters and properly incorporate this design into the overall building design. Bracing indicated is to prevent buckling of individual truss web and/or chord members only. Additional temporary and permanent bracing is always required for stability and to prevent collapse with possible personal injury and property damage. For general guidance regarding the fabrication, storage, delivery, erection and bracing of trusses and truss systems, see **ANSI/TPI1 Quality Criteria, DSB-89 and BCSI Building Component Safety Information** available from Truss Plate Institute, 2670 Crain Highway, Suite 203 Waldorf, MD 20601



818 Soundside Road
Edenton, NC 27932

Job	Truss	Truss Type	Qty	Ply	Chesapeake-6260A:Lot104 FarmNeillsCreek	157281049
FNC104-F	F02	FLOOR	1	1	Job Reference (optional)	

Builders FirstSource (Apex, NC), Apex, NC - 27523,

8.630 s Nov 19 2022 MiTek Industries, Inc. Mon Mar 20 16:10:38 2023 Page 1
ID:hazSNSvRlgjAW5liYCphTxyvdPZ-WACXQMjnPuiPoEzCZtAnnkPUFFMiTEeQCAq4ChzZ_ml

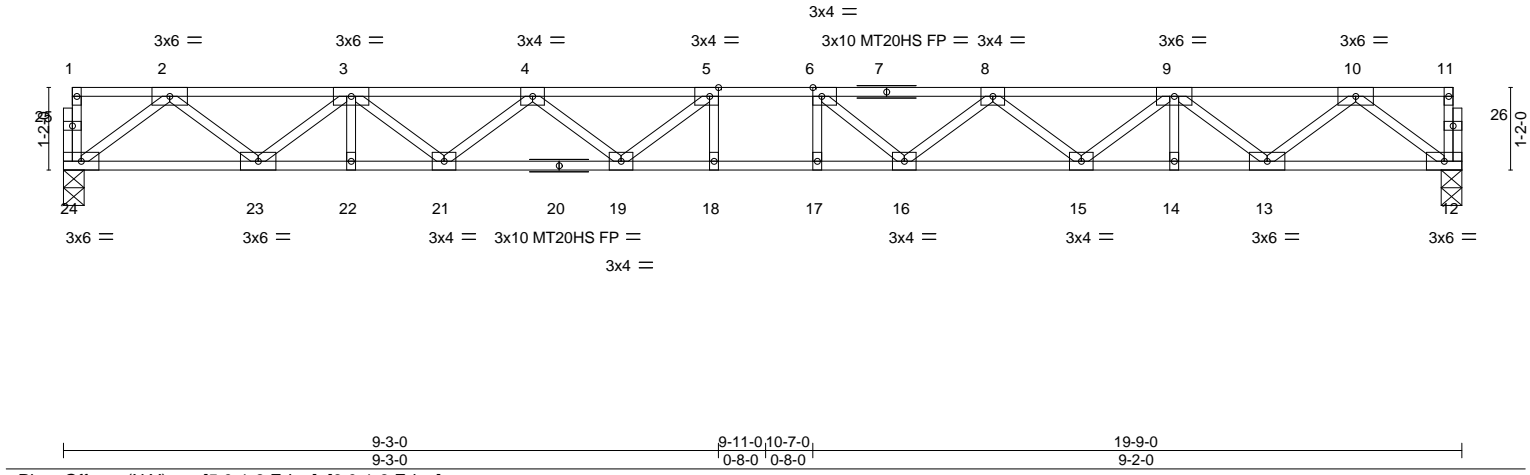
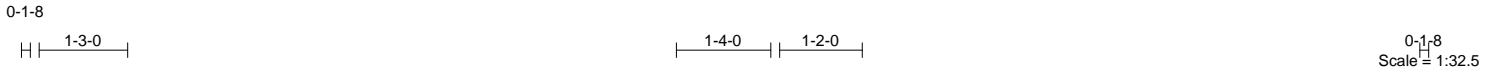


Plate Offsets (X,Y)--	[5:0-1-8,Edge], [6:0-1-8,Edge]				
LOADING (psf)	SPACING- 1-7-3	CSI.	DEFL. in (loc) l/defl L/d	PLATES	GRIP
TCLL 40.0	Plate Grip DOL 1.00	TC 0.47	Vert(LL) -0.34 17-18 >697 480	MT20 244/190	
TCDL 10.0	Lumber DOL 1.00	BC 0.81	Vert(CT) -0.46 17-18 >507 360	MT20HS 187/143	
BCLL 0.0	Rep Stress Incr YES	WB 0.47	Horz(CT) 0.08 12 n/a n/a		
BCDL 5.0	Code IRC2015/TP12014	Matrix-S			Weight: 101 lb FT = 20%F, 11%E

LUMBER-	BRACING-
TOP CHORD 2x4 SP No.1(flat)	TOP CHORD Structural wood sheathing directly applied or 6-0-0 oc purlins, except end verticals.
BOT CHORD 2x4 SP No.1(flat)	BOT CHORD Rigid ceiling directly applied or 10-0-0 oc bracing.
WEBS 2x4 SP No.3(flat)	

REACTIONS. (size) 24=0-3-8, 12=0-3-8
Max Grav 24=852(LC 1), 12=852(LC 1)


FORCES. (lb) - Max. Comp./Max. Ten. - All forces 250 (lb) or less except when shown.

TOP CHORD 2-3=-1840/0, 3-4=-3127/0, 4-5=-3802/0, 5-6=-3998/0, 6-8=-3804/0, 8-9=-3126/0, 9-10=-1840/0

BOT CHORD 23-24=0/1075, 22-23=0/2615, 21-22=0/2615, 19-21=0/3592, 18-19=0/3998, 17-18=0/3998, 16-17=0/3998, 15-16=0/3589, 14-15=0/2616, 13-14=0/2616, 12-13=0/1074

WEBS 2-24=-1346/0, 2-23=0/996, 3-23=-990/0, 3-21=0/653, 4-21=-605/0, 4-19=0/388, 5-19=-475/85, 10-12=-1346/0, 10-13=0/997, 9-13=-991/0, 9-15=0/652, 8-15=-603/0, 8-16=0/396, 6-16=-477/84

- NOTES-**
- 1) Unbalanced floor live loads have been considered for this design.
 - 2) All plates are MT20 plates unless otherwise indicated.
 - 3) All plates are 1.5x3 MT20 unless otherwise indicated.
 - 4) Recommend 2x6 strongbacks, on edge, spaced at 10-0-0 oc and fastened to each truss with 3-10d (0.131" X 3") nails. Strongbacks to be attached to walls at their outer ends or restrained by other means.

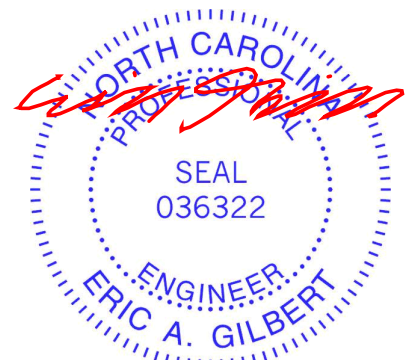



March 21, 2023

<p>WARNING - Verify design parameters and READ NOTES ON THIS AND INCLUDED MITEK REFERENCE PAGE MII-7473 rev. 5/19/2020 BEFORE USE.</p> <p>Design valid for use only with MiTek® connectors. This design is based only upon parameters shown, and is for an individual building component, not a truss system. Before use, the building designer must verify the applicability of design parameters and properly incorporate this design into the overall building design. Bracing indicated is to prevent buckling of individual truss web and/or chord members only. Additional temporary and permanent bracing is always required for stability and to prevent collapse with possible personal injury and property damage. For general guidance regarding the fabrication, storage, delivery, erection and bracing of trusses and truss systems, see ANSI/TPI1 Quality Criteria, DSB-89 and BCSI Building Component Safety Information available from Truss Plate Institute, 2670 Crain Highway, Suite 203 Waldorf, MD 20601</p>	<p>ENGINEERING BY</p> <p>TRENCO</p> <p>A MiTek Affiliate</p> <p>818 Soundside Road Edenton, NC 27932</p>
--	---

Job	Truss	Truss Type	Qty	Ply	Chesapeake-6260A:Lot104 FarmNeillsCreek	I57281050
FNC104-F	F03	FLOOR	1	1		

Builders FirstSource (Apex, NC), Apex, NC - 27523,

8.630 s Nov 19 2022 MiTek Industries, Inc. Mon Mar 20 16:10:39 2023 Page 1
ID:hazSNSvRlgiAW5liYCphTxyvdPZ-_NmveiKPABqgQOXO6ah0JyxfOfixCgtZRpZel8z_mk

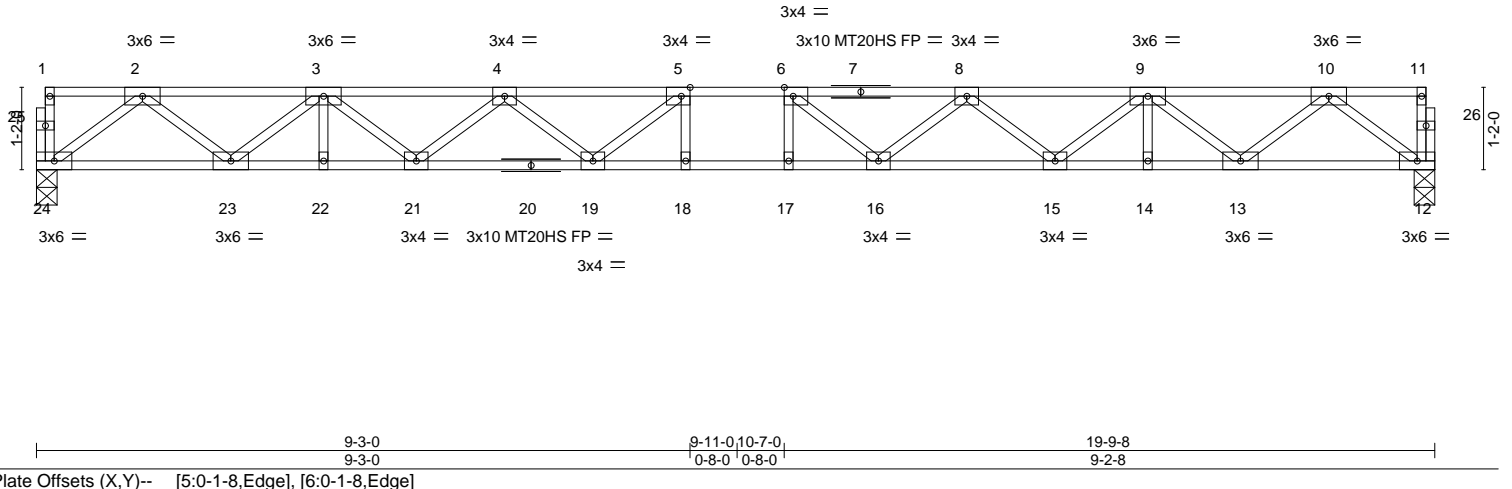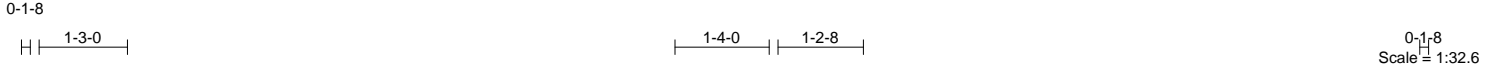

LOADING (psf)	SPACING-	CSI.	DEFL.	PLATES	GRIP
TCLL 40.0	1-7-3	TC 0.47	in (loc) l/defl L/d	MT20	244/190
TCDL 10.0	Plate Grip DOL 1.00	BC 0.81	Vert(LL) -0.34 17-18 >693 480	MT20HS	187/143
BCLL 0.0	Lumber DOL 1.00	WB 0.48	Vert(CT) -0.47 17-18 >504 360		
BCDL 5.0	Rep Stress Incr YES	Matrix-S	Horz(CT) 0.08 12 n/a n/a		
	Code IRC2015/TP12014			Weight: 101 lb	FT = 20%F, 11%E

LUMBER-
TOP CHORD 2x4 SP No.1(flat)
BOT CHORD 2x4 SP No.1(flat)
WEBS 2x4 SP No.3(flat)

BRACING-
TOP CHORD Structural wood sheathing directly applied or 6-0-0 oc purlins, except end verticals.
BOT CHORD Rigid ceiling directly applied or 10-0-0 oc bracing.

REACTIONS. (size) 24=0-3-8, 12=0-3-8
Max Grav 24=854(LC 1), 12=854(LC 1)

FORCES. (lb) - Max. Comp./Max. Ten. - All forces 250 (lb) or less except when shown.

TOP CHORD 2-3=-1844/0, 3-4=-3136/0, 4-5=-3815/0, 5-6=-4015/0, 6-8=-3816/0, 8-9=-3136/0, 9-10=-1845/0

BOT CHORD 23-24=0/1077, 22-23=0/2622, 21-22=0/2622, 19-21=0/3603, 18-19=0/4015, 17-18=0/4015, 16-17=0/4015, 15-16=0/3602, 14-15=0/2623, 13-14=0/2623, 12-13=0/1077

WEBS 2-24=-1349/0, 2-23=0/999, 3-23=-993/0, 3-21=0/656, 4-21=-608/0, 4-19=0/391, 5-19=-480/84, 10-12=-1349/0, 10-13=0/999, 9-13=-993/0, 9-15=0/655, 8-15=-606/0, 8-16=0/395, 6-16=-481/83

- NOTES-**
- 1) Unbalanced floor live loads have been considered for this design.
 - 2) All plates are MT20 plates unless otherwise indicated.
 - 3) All plates are 1.5x3 MT20 unless otherwise indicated.
 - 4) Recommend 2x6 strongbacks, on edge, spaced at 10-0-0 oc and fastened to each truss with 3-10d (0.131" X 3") nails. Strongbacks to be attached to walls at their outer ends or restrained by other means.



March 21, 2023

WARNING - Verify design parameters and READ NOTES ON THIS AND INCLUDED MITEK REFERENCE PAGE MII-7473 rev. 5/19/2020 BEFORE USE.
Design valid for use only with MiTek® connectors. This design is based only upon parameters shown, and is for an individual building component, not a truss system. Before use, the building designer must verify the applicability of design parameters and properly incorporate this design into the overall building design. Bracing indicated is to prevent buckling of individual truss web and/or chord members only. Additional temporary and permanent bracing is always required for stability and to prevent collapse with possible personal injury and property damage. For general guidance regarding the fabrication, storage, delivery, erection and bracing of trusses and truss systems, see **ANSI/TPI1 Quality Criteria, DSB-89 and BCSI Building Component Safety Information** available from Truss Plate Institute, 2670 Crain Highway, Suite 203 Waldorf, MD 20601



818 Soundside Road
Edenton, NC 27932

Job	Truss	Truss Type	Qty	Ply	Chesapeake-6260A:Lot104 FarmNeillsCreek	I57281051
FNC104-F	F03GR	FLOOR	1	1		

Builders FirstSource (Apex, NC),

Apex, NC - 27523,

8.630 s Nov 19 2022 MiTek Industries, Inc. Mon Mar 20 16:10:40 2023 Page 1

ID:hazSNSvRlgjAW5liYCphTxyvdPZ-TZJHr2L1xVyX2Y6bgICFs9Uor31Cx?zjgTJBHazz_mj

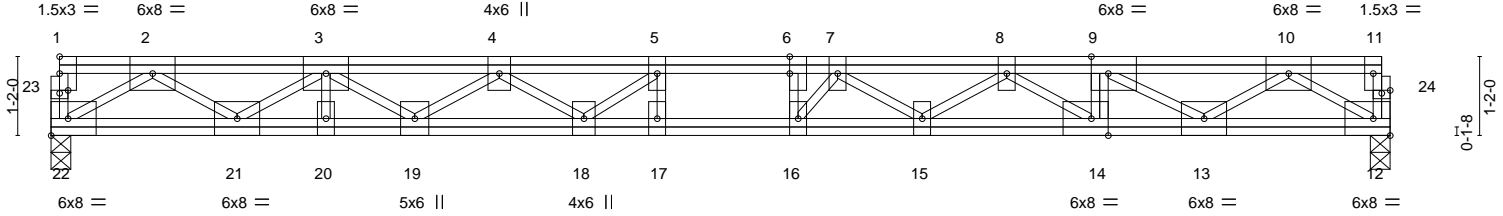
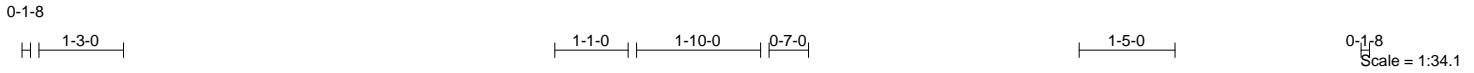


Plate Offsets (X, Y)--	[6:0-3-0,0-0-0], [9:0-3-0,Edge], [14:0-3-0,Edge], [23:0-1-8,0-0-8], [24:0-1-8,0-0-8]
------------------------	--

LOADING (psf)	SPACING-	1-7-3	CSI.	DEFL.	in (loc)	l/defl	L/d	PLATES	GRIP
TCLL 40.0	Plate Grip DOL	1.00	TC 0.55	Vert(LL)	-0.37	16	>635	MT20	244/190
TCDL 10.0	Lumber DOL	1.00	BC 0.87	Vert(CT)	-0.50	16	>462		
BCLL 0.0	Rep Stress Incr	NO	WB 1.00	Horz(CT)	0.05	12	n/a		
BCDL 5.0	Code IRC2015/TP12014		Matrix-S						

Weight: 154 lb FT = 20%F, 11%E


LUMBER-	BRACING-
TOP CHORD 2x4 SP No.2(flat)	TOP CHORD Structural wood sheathing directly applied or 6-0-0 oc purlins, except end verticals.
BOT CHORD 2x4 SP No.1(flat)	BOT CHORD Rigid ceiling directly applied or 10-0-0 oc bracing.
WEBS 2x4 SP No.3(flat)	

REACTIONS. (size) 22=0-3-8, 12=0-3-8
Max Grav 22=1057(LC 1), 12=1611(LC 1)

FORCES. (lb) - Max. Comp./Max. Ten. - All forces 250 (lb) or less except when shown.
 TOP CHORD 2-3=-2575/0, 3-4=-4594/0, 4-5=-5930/0, 5-6=-6563/0, 6-7=-6563/0, 7-8=-6802/0, 8-9=-6287/0, 9-10=-4096/0
 BOT CHORD 21-22=0/1539, 20-21=0/3740, 19-20=0/3740, 18-19=0/5365, 17-18=0/6563, 16-17=0/6563, 15-16=0/6797, 14-15=0/6669, 13-14=0/6287, 12-13=0/2410
 WEBS 9-14=0/257, 5-17=-81/350, 6-16=-198/357, 2-22=-1794/0, 2-21=0/1287, 3-21=-1421/0, 3-19=0/1042, 4-19=-957/0, 4-18=0/838, 5-18=-1066/0, 8-14=-460/0, 8-15=-33/362, 7-15=-370/289, 7-16=-750/343, 10-12=-2810/0, 10-13=0/2095, 9-13=-2549/0

- NOTES-**
- 1) Unbalanced floor live loads have been considered for this design.
 - 2) All plates are 3x6 MT20 unless otherwise indicated.
 - 3) Recommend 2x6 strongbacks, on edge, spaced at 10-0-0 oc and fastened to each truss with 3-10d (0.131" X 3") nails. Strongbacks to be attached to walls at their outer ends or restrained by other means.
 - 4) CAUTION, Do not erect truss backwards.
 - 5) Hanger(s) or other connection device(s) shall be provided sufficient to support concentrated load(s) 960 lb down at 15-6-0 on top chord. The design/selection of such connection device(s) is the responsibility of others.
 - 6) In the LOAD CASE(S) section, loads applied to the face of the truss are noted as front (F) or back (B).

LOAD CASE(S) Standard
 1) Dead + Floor Live (balanced): Lumber Increase=1.00, Plate Increase=1.00
 Uniform Loads (plf)
 Vert: 12-22=-8, 1-11=-80
 Concentrated Loads (lb)
 Vert: 9=-960(F)

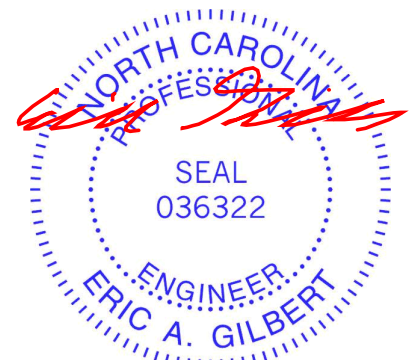

March 21, 2023

<p>WARNING - Verify design parameters and READ NOTES ON THIS AND INCLUDED MITEK REFERENCE PAGE MII-7473 rev. 5/19/2020 BEFORE USE. Design valid for use only with MiTek® connectors. This design is based only upon parameters shown, and is for an individual building component, not a truss system. Before use, the building designer must verify the applicability of design parameters and properly incorporate this design into the overall building design. Bracing indicated is to prevent buckling of individual truss web and/or chord members only. Additional temporary and permanent bracing is always required for stability and to prevent collapse with possible personal injury and property damage. For general guidance regarding the fabrication, storage, delivery, erection and bracing of trusses and truss systems, see ANSI/TPI1 Quality Criteria, DSB-89 and BCSI Building Component Safety Information available from Truss Plate Institute, 2670 Crain Highway, Suite 203 Waldorf, MD 20601</p>	<p>ENGINEERING BY TRENCO A MiTek Affiliate</p> <p>818 Soundside Road Edenton, NC 27932</p>
--	--

Job	Truss	Truss Type	Qty	Ply	Chesapeake-6260A:Lot104 FarmNeillsCreek	I57281052
FNC104-F	F04	FLOOR	1	1		

Builders FirstSource (Apex, NC),

Apex, NC - 27523,

8.630 s Nov 19 2022 MiTek Industries, Inc. Mon Mar 20 16:10:41 2023 Page 1

ID:hazSNSvRlgjAW5liYCphTxyvdPZ-xtlf3OLfip4OfihnE?jUON1tJTOCga8sv72kp0zZ_mi

Job Reference (optional)

1-3-0

1-4-0

1-10-0

0-5-8

Scale = 1:26.1

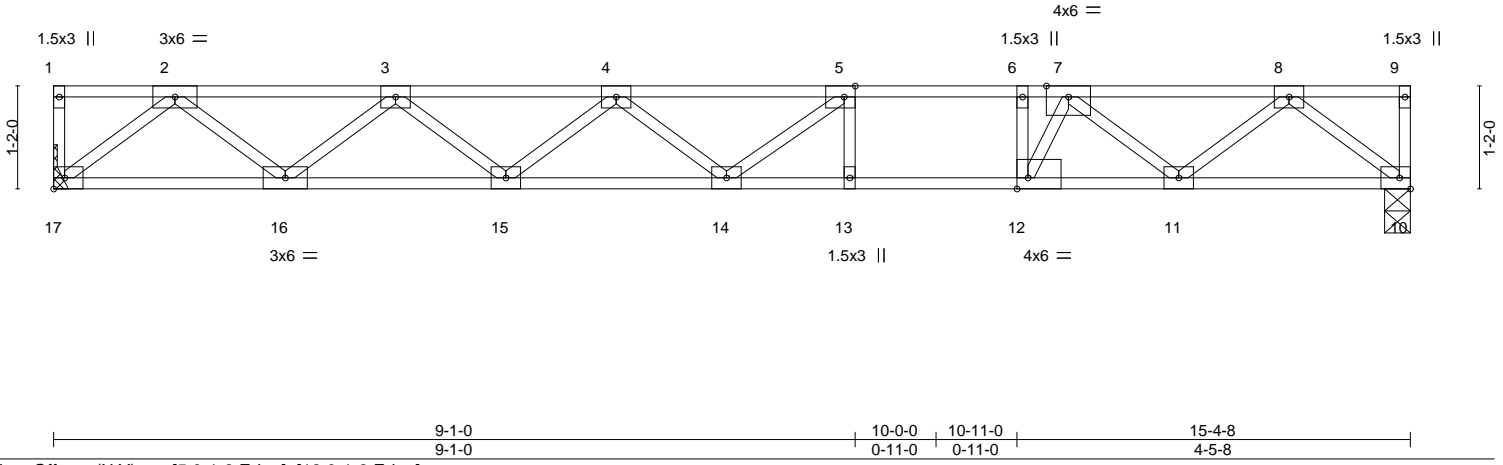



Plate Offsets (X,Y)--	[5:0-1-8,Edge], [12:0-1-8,Edge]				
LOADING (psf)	SPACING- 2-0-0	CSI.	DEFL. in (loc) l/defl L/d	PLATES	GRIP
TCLL 40.0	Plate Grip DOL 1.00	TC 0.96	Vert(LL) -0.25 13-14 >738 480	MT20	244/190
TCDL 10.0	Lumber DOL 1.00	BC 0.76	Vert(CT) -0.34 13-14 >539 360		
BCLL 0.0	Rep Stress Incr YES	WB 0.49	Horz(CT) 0.04 10 n/a n/a		
BCDL 5.0	Code IRC2015/TPI2014	Matrix-S		Weight: 76 lb	FT = 20%F, 11%E

LUMBER-	BRACING-
TOP CHORD 2x4 SP No.1(flat)	TOP CHORD Structural wood sheathing directly applied, except end verticals.
BOT CHORD 2x4 SP SS(flat)	BOT CHORD Rigid ceiling directly applied or 10-0-0 oc bracing.
WEBS 2x4 SP No.3(flat)	

REACTIONS. (size) 17=Mechanical, 10=0-3-8
Max Grav 17=839(LC 1), 10=839(LC 1)

FORCES. (lb) - Max. Comp./Max. Ten. - All forces 250 (lb) or less except when shown.
TOP CHORD 2-3=-1683/0, 3-4=-2695/0, 4-5=-3018/0, 5-6=-2776/0, 6-7=-2776/0, 7-8=-1651/0
BOT CHORD 16-17=0/998, 15-16=0/2330, 14-15=0/3051, 13-14=0/2776, 12-13=0/2776, 11-12=0/2404,
10-11=0/988
WEBS 5-13=-288/0, 6-12=-639/0, 2-17=-1274/0, 2-16=0/892, 3-16=-842/0, 3-15=0/475,
4-15=-464/0, 5-14=-124/433, 8-10=-1262/0, 8-11=0/863, 7-11=-979/0, 7-12=0/1031

- NOTES-**
- 1) Unbalanced floor live loads have been considered for this design.
 - 2) All plates are 3x4 MT20 unless otherwise indicated.
 - 3) Refer to girder(s) for truss to truss connections.
 - 4) Recommend 2x6 strongbacks, on edge, spaced at 10-0-0 oc and fastened to each truss with 3-10d (0.131" X 3") nails. Strongbacks to be attached to walls at their outer ends or restrained by other means.

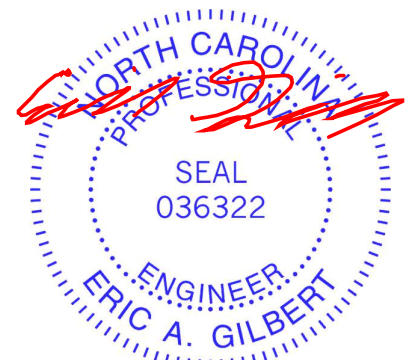

March 21, 2023

<p>WARNING - Verify design parameters and READ NOTES ON THIS AND INCLUDED MITEK REFERENCE PAGE MII-7473 rev. 5/19/2020 BEFORE USE.</p> <p>Design valid for use only with MiTek® connectors. This design is based only upon parameters shown, and is for an individual building component, not a truss system. Before use, the building designer must verify the applicability of design parameters and properly incorporate this design into the overall building design. Bracing indicated is to prevent buckling of individual truss web and/or chord members only. Additional temporary and permanent bracing is always required for stability and to prevent collapse with possible personal injury and property damage. For general guidance regarding the fabrication, storage, delivery, erection and bracing of trusses and truss systems, see ANSI/TPI1 Quality Criteria, DSB-89 and BCSI Building Component Safety Information available from Truss Plate Institute, 2670 Crain Highway, Suite 203 Waldorf, MD 20601</p>	<p>ENGINEERING BY</p> <p>TRENCO</p> <p>A MiTek Affiliate</p> <p>818 Soundside Road Edenton, NC 27932</p>
--	---



Job	Truss	Truss Type	Qty	Ply	Chesapeake-6260A:Lot104 FarmNeillsCreek
FNC104-F	F05G	GABLE	1	1	I57281053
					Job Reference (optional)

Builders FirstSource (Apex, NC), Apex, NC - 27523,

8.630 s Nov 19 2022 MiTek Industries, Inc. Mon Mar 20 16:10:42 2023 Page 1
ID:hazSNSvRlgjAW5liYCphTxyvdPZ-PyR2GkMHT6CFHsGzoiFjxaZFZtv2P8Z07noLLSzZ_mh

0.1:8

Scale = 1:20.0

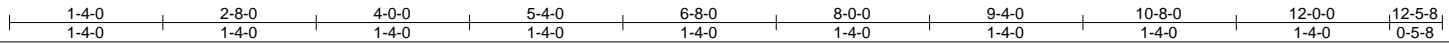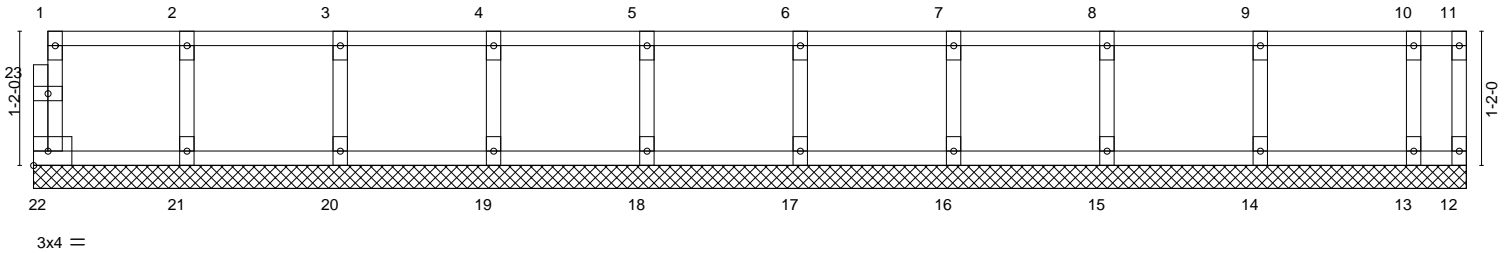

LOADING (psf)	SPACING-	2-0-0	CSI.	DEFL.	in (loc)	l/defl	L/d	PLATES	GRIP	
TCLL 40.0	Plate Grip DOL	1.00	TC 0.09	Vert(LL)	n/a	-	n/a	999	MT20	244/190
TCDL 10.0	Lumber DOL	1.00	BC 0.02	Vert(CT)	n/a	-	n/a	999		
BCLL 0.0	Rep Stress Incr	NO	WB 0.03	Horz(CT)	0.00	12	n/a	n/a		
BCDL 5.0	Code IRC2015/TPI2014		Matrix-R							
									Weight: 53 lb	FT = 20%F, 11%E


LUMBER-
 TOP CHORD 2x4 SP No.2(flat)
 BOT CHORD 2x4 SP No.2(flat)
 WEBS 2x4 SP No.3(flat)
 OTHERS 2x4 SP No.3(flat)

BRACING-
 TOP CHORD Structural wood sheathing directly applied or 6-0-0 oc purlins, except end verticals.
 BOT CHORD Rigid ceiling directly applied or 10-0-0 oc bracing.

REACTIONS. All bearings 12-5-8.
 (lb) - Max Grav All reactions 250 lb or less at joint(s) 22, 12, 21, 20, 19, 18, 17, 16, 15, 14, 13

FORCES. (lb) - Max. Comp./Max. Ten. - All forces 250 (lb) or less except when shown.

- NOTES-**
- 1) All plates are 1.5x3 MT20 unless otherwise indicated.
 - 2) Gable requires continuous bottom chord bearing.
 - 3) Truss to be fully sheathed from one face or securely braced against lateral movement (i.e. diagonal web).
 - 4) Gable studs spaced at 1-4-0 oc.
 - 5) Recommend 2x6 strongbacks, on edge, spaced at 10-0-0 oc and fastened to each truss with 3-10d (0.131" X 3") nails. Strongbacks to be attached to walls at their outer ends or restrained by other means.
 - 6) CAUTION, Do not erect truss backwards.

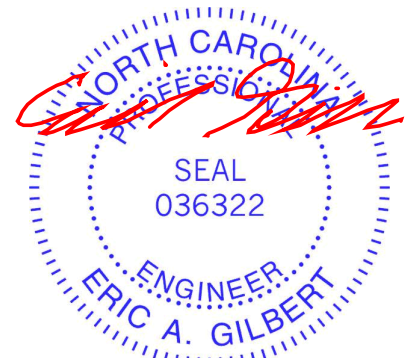

March 21, 2023

WARNING - Verify design parameters and READ NOTES ON THIS AND INCLUDED MITEK REFERENCE PAGE MII-7473 rev. 5/19/2020 BEFORE USE.
 Design valid for use only with MiTek® connectors. This design is based only upon parameters shown, and is for an individual building component, not a truss system. Before use, the building designer must verify the applicability of design parameters and properly incorporate this design into the overall building design. Bracing indicated is to prevent buckling of individual truss web and/or chord members only. Additional temporary and permanent bracing is always required for stability and to prevent collapse with possible personal injury and property damage. For general guidance regarding the fabrication, storage, delivery, erection and bracing of trusses and truss systems, see **ANSI/TPI1 Quality Criteria, DSB-89 and BCSI Building Component Safety Information** available from Truss Plate Institute, 2670 Crain Highway, Suite 203 Waldorf, MD 20601



818 Soundside Road
 Edenton, NC 27932

Job	Truss	Truss Type	Qty	Ply	Chesapeake-6260A:Lot104 FarmNeillsCreek
FNC104-F	F06	FLOOR	1	1	157281054



Builders FirstSource (Apex, NC),

Apex, NC - 27523,


8.630 s Nov 19 2022 MiTek Industries, Inc. Mon Mar 20 16:10:42 2023 Page 1

ID:hazSNSvRlgiAW5liYCphTxyvdPZ-PyR2GkMHT6CFHsGzoiFjxaZAntmCP4T07noILSzz_mh

0-1-8

  

0-1-8
Scale = 1:20.9

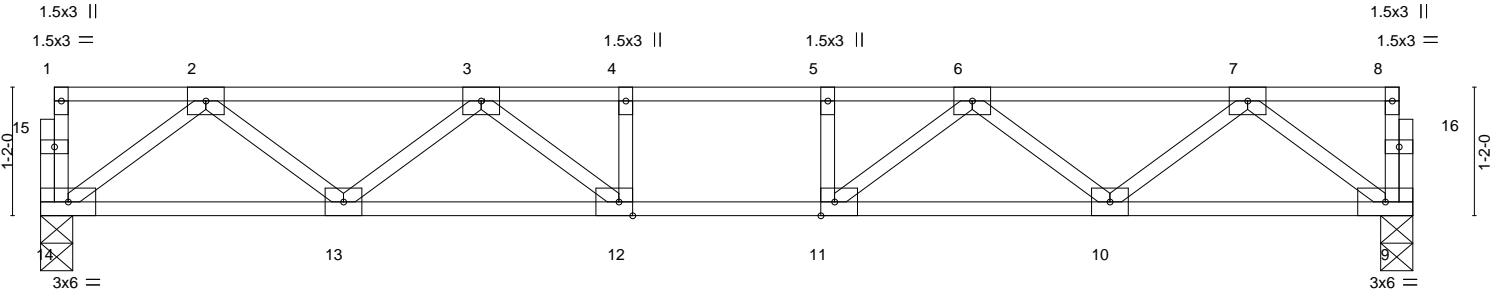

12-5-8
12-5-8

Plate Offsets (X,Y)-- [11:0-1-8,Edge], [12:0-1-8,Edge]


LOADING (psf)	SPACING-	2-0-0	CSI.	DEFL.	in (loc)	l/defl	L/d	PLATES	GRIP	
TCLL 40.0	Plate Grip DOL	1.00	TC 0.40	Vert(LL)	-0.09	12-13	>999	480	MT20	244/190
TCDL 10.0	Lumber DOL	1.00	BC 0.58	Vert(CT)	-0.12	12-13	>999	360		
BCLL 0.0	Rep Stress Incr	YES	WB 0.29	Horz(CT)	0.03	9	n/a	n/a		
BCDL 5.0	Code	IRC2015/TPI2014	Matrix-S							
									Weight: 63 lb	FT = 20%F, 11%E

LUMBER-	BRACING-
TOP CHORD 2x4 SP No.2(flat)	TOP CHORD Structural wood sheathing directly applied or 6-0-0 oc purlins, except end verticals.
BOT CHORD 2x4 SP No.2(flat)	BOT CHORD Rigid ceiling directly applied or 10-0-0 oc bracing.
WEBS 2x4 SP No.3(flat)	

REACTIONS. (size) 14=0-3-8, 9=0-3-8
Max Grav 14=665(LC 1), 9=665(LC 1)

FORCES. (lb) - Max. Comp./Max. Ten. - All forces 250 (lb) or less except when shown.
TOP CHORD 2-3=-1294/0, 3-4=-1934/0, 4-5=-1934/0, 5-6=-1934/0, 6-7=-1294/0
BOT CHORD 13-14=0/820, 12-13=0/1732, 11-12=0/1934, 10-11=0/1732, 9-10=0/820
WEBS 7-9=-1026/0, 2-14=-1026/0, 7-10=0/616, 2-13=0/616, 6-10=-571/0, 3-13=-571/0, 6-11=0/453, 3-12=0/453

NOTES-
1) Unbalanced floor live loads have been considered for this design.
2) All plates are 3x4 MT20 unless otherwise indicated.
3) Recommend 2x6 strongbacks, on edge, spaced at 10-0-0 oc and fastened to each truss with 3-10d (0.131" X 3") nails. Strongbacks to be attached to walls at their outer ends or restrained by other means.

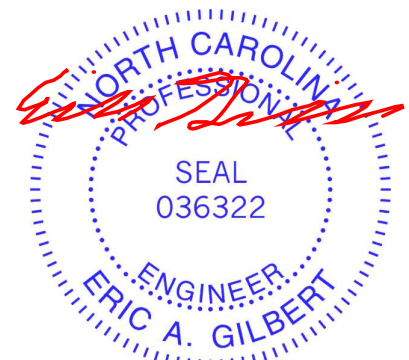

March 21, 2023

<p>WARNING - Verify design parameters and READ NOTES ON THIS AND INCLUDED MITEK REFERENCE PAGE MII-7473 rev. 5/19/2020 BEFORE USE. Design valid for use only with MiTek® connectors. This design is based only upon parameters shown, and is for an individual building component, not a truss system. Before use, the building designer must verify the applicability of design parameters and properly incorporate this design into the overall building design. Bracing indicated is to prevent buckling of individual truss web and/or chord members only. Additional temporary and permanent bracing is always required for stability and to prevent collapse with possible personal injury and property damage. For general guidance regarding the fabrication, storage, delivery, erection and bracing of trusses and truss systems, see ANSI/TPI1 Quality Criteria, DSB-89 and BCSI Building Component Safety Information available from Truss Plate Institute, 2670 Crain Highway, Suite 203 Waldorf, MD 20601</p>	<p>ENGINEERING BY TRENCO A MiTek Affiliate</p> <p>818 Soundside Road Edenton, NC 27932</p>
---	---

Job	Truss	Truss Type	Qty	Ply	Chesapeake-6260A:Lot104 FarmNeillsCreek	I57281055
FNC104-F	F07G	GABLE	1	1		

Builders FirstSource (Apex, NC),


Apex, NC - 27523,

8.630 s Nov 19 2022 MiTek Industries, Inc. Mon Mar 20 16:10:43 2023 Page 1

ID:hazSNSvRlgjAW5liYcPhTxyvdPZ-18?QT4NvEQK6v?rALQmyUo6QJGFP8bp9MRXruvzZ_mg

0-1/8

Scale = 1:24.8

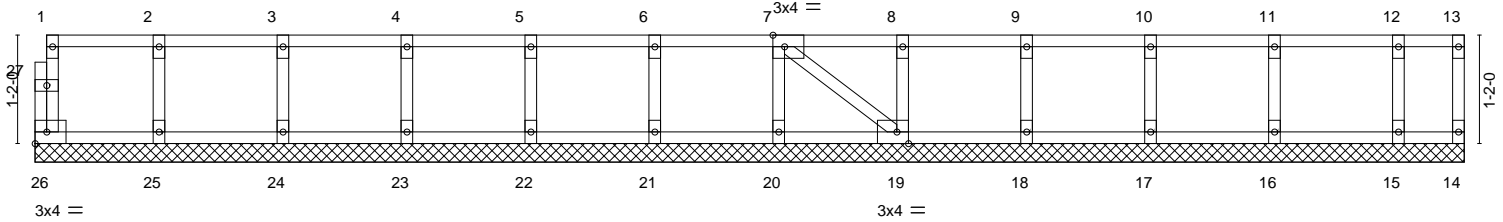

1-4-0	2-8-0	4-0-0	5-4-0	6-8-0	8-0-0	9-4-0	10-8-0	12-0-0	13-4-0	14-8-0	15-4-8
1-4-0	1-4-0	1-4-0	1-4-0	1-4-0	1-4-0	1-4-0	1-4-0	1-4-0	1-4-0	1-4-0	0-8-8

Plate Offsets (X, Y)-- [7:0-1-8,Edge], [19:0-1-8,Edge]					
LOADING (psf)	SPACING- 2-0-0	CSI.	DEFL. in (loc) l/defl L/d	PLATES	GRIP
TCLL 40.0	Plate Grip DOL 1.00	TC 0.09	Vert(LL) n/a - n/a 999	MT20	244/190
TCDL 10.0	Lumber DOL 1.00	BC 0.01	Vert(CT) n/a - n/a 999		
BCLL 0.0	Rep Stress Incr NO	WB 0.03	Horz(CT) 0.00 14 n/a n/a		
BCDL 5.0	Code IRC2015/TPI2014	Matrix-S		Weight: 67 lb	FT = 20%F, 11%E

LUMBER-	BRACING-
TOP CHORD 2x4 SP No.2(flat)	TOP CHORD Structural wood sheathing directly applied or 6-0-0 oc purlins, except end verticals.
BOT CHORD 2x4 SP No.2(flat)	BOT CHORD Rigid ceiling directly applied or 10-0-0 oc bracing.
WEBS 2x4 SP No.3(flat)	
OTHERS 2x4 SP No.3(flat)	

REACTIONS. All bearings 15-4-8.
 (lb) - Max Grav All reactions 250 lb or less at joint(s) 26, 14, 25, 24, 23, 22, 21, 20, 19, 18, 17, 16, 15

FORCES. (lb) - Max. Comp./Max. Ten. - All forces 250 (lb) or less except when shown.

- NOTES-**
- All plates are 1.5x3 MT20 unless otherwise indicated.
 - Gable requires continuous bottom chord bearing.
 - Truss to be fully sheathed from one face or securely braced against lateral movement (i.e. diagonal web).
 - Gable studs spaced at 1-4-0 oc.
 - Recommend 2x6 strongbacks, on edge, spaced at 10-0-0 oc and fastened to each truss with 3-10d (0.131" X 3") nails. Strongbacks to be attached to walls at their outer ends or restrained by other means.
 - CAUTION, Do not erect truss backwards.



March 21, 2023

Job	Truss	Truss Type	Qty	Ply	Chesapeake-6260A:Lot104 FarmNeillsCreek
FNC104-F	F08G	GABLE	1	1	157281056
					Job Reference (optional)


Builders FirstSource (Apex, NC),

Apex, NC - 27523,

8.630 s Nov 19 2022 MiTek Industries, Inc. Mon Mar 20 16:10:44 2023 Page 1

ID:hazSNSvRlgjAW5liYcPhTxyvdPZ-LKZohPOX?kSzW9QMv7HB0?fbvbet20lb5HPQLzZ_mf

Scale = 1:24.7

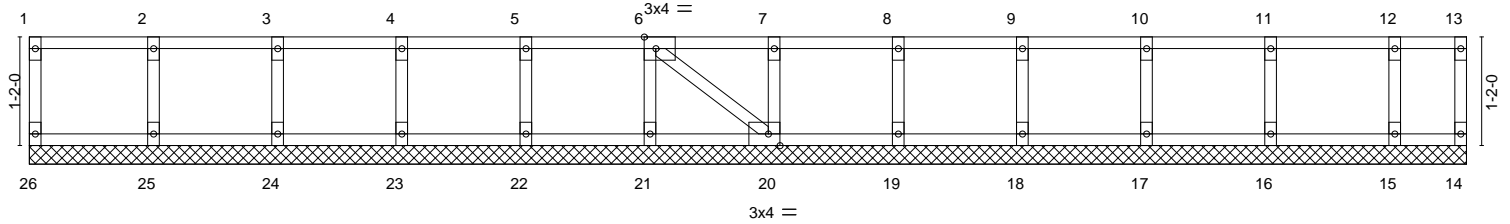

1-4-0	2-8-0	4-0-0	5-4-0	6-8-0	8-0-0	9-4-0	10-8-0	12-0-0	13-4-0	14-8-0	15-5-4
1-4-0	1-4-0	1-4-0	1-4-0	1-4-0	1-4-0	1-4-0	1-4-0	1-4-0	1-4-0	1-4-0	0-9-4


Plate Offsets (X, Y)-- [6:0-1-8,Edge], [20:0-1-8,Edge]									
LOADING (psf)	SPACING-	2-0-0	CSI.	DEFL.	in (loc)	l/defl	L/d	PLATES	GRIP
TCLL 40.0	Plate Grip DOL	1.00	TC 0.10	Vert(LL)	n/a	-	n/a	MT20	244/190
TCDL 10.0	Lumber DOL	1.00	BC 0.01	Vert(CT)	n/a	-	n/a		
BCLL 0.0	Rep Stress Incr	NO	WB 0.03	Horz(CT)	-0.00	20	n/a		
BCDL 5.0	Code IRC2015/TPI2014		Matrix-S						
								Weight: 66 lb	FT = 20%F, 11%E

LUMBER-	BRACING-
TOP CHORD 2x4 SP No.2(flat)	TOP CHORD Structural wood sheathing directly applied or 10-0-0 oc purlins, except end verticals.
BOT CHORD 2x4 SP No.2(flat)	BOT CHORD Rigid ceiling directly applied or 10-0-0 oc bracing.
WEBS 2x4 SP No.3(flat)	
OTHERS 2x4 SP No.3(flat)	

REACTIONS. All bearings 15-5-4.
 (lb) - Max Grav All reactions 250 lb or less at joint(s) 26, 14, 25, 24, 23, 22, 21, 20, 19, 18, 17, 16, 15

FORCES. (lb) - Max. Comp./Max. Ten. - All forces 250 (lb) or less except when shown.

- NOTES-**
- All plates are 1.5x3 MT20 unless otherwise indicated.
 - Gable requires continuous bottom chord bearing.
 - Truss to be fully sheathed from one face or securely braced against lateral movement (i.e. diagonal web).
 - Gable studs spaced at 1-4-0 oc.
 - Recommend 2x6 strongbacks, on edge, spaced at 10-0-0 oc and fastened to each truss with 3-10d (0.131" X 3") nails. Strongbacks to be attached to walls at their outer ends or restrained by other means.

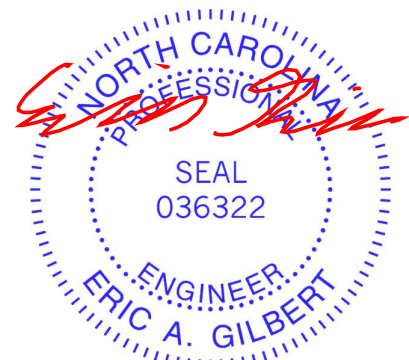

March 21, 2023

Job	Truss	Truss Type	Qty	Ply	Chesapeake-6260A:Lot104 FarmNeillsCreek	I57281057
FNC104-F	F09	FLOOR	1	1	Job Reference (optional)	



Builders FirstSource (Apex, NC),

Apex, NC - 27523,

8.630 s Nov 19 2022 MiTek Industries, Inc. Mon Mar 20 16:10:45 2023 Page 1

ID:hazSNSvRlgjAW5liYcPhTxyvdPZ-pX7AulOAm1bq8J?YTroQZDBfm4m2cOKSpl0yynzZ_me

0-1-8

  

Scale = 1:25.4

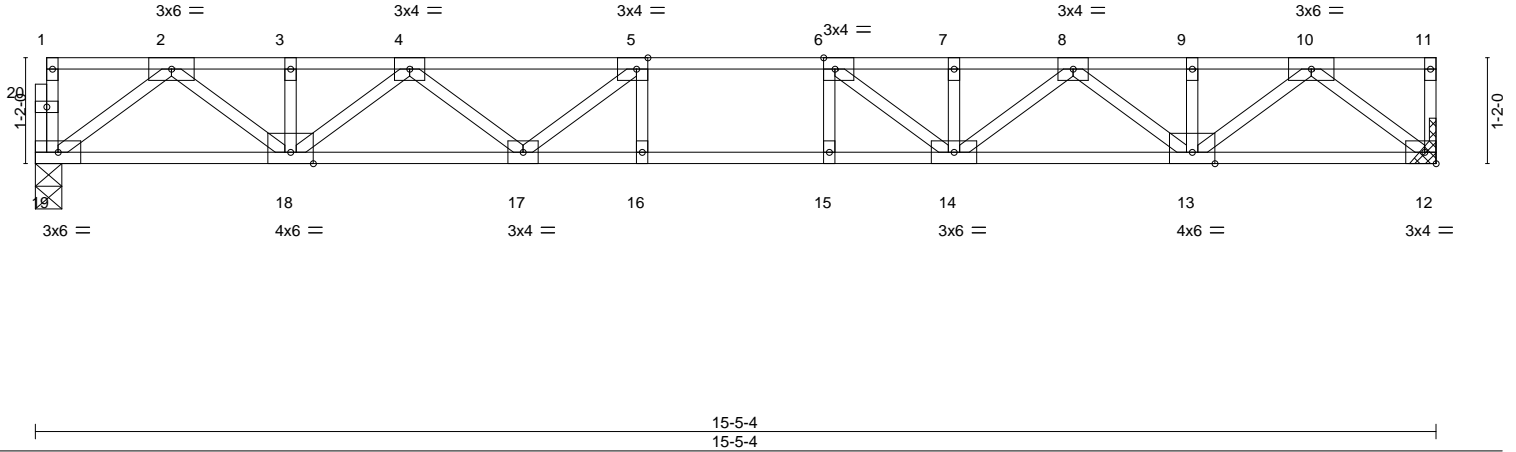



Plate Offsets (X,Y)--	[5:0-1-8,Edge], [6:0-1-8,Edge]				
LOADING (psf)	SPACING-	CSI.	DEFL.	PLATES	GRIP
TCLL 40.0	2-0-0	TC 0.54	in (loc) l/defl L/d	MT20	244/190
TCDL 10.0	Plate Grip DOL 1.00	BC 0.77	Vert(LL) -0.17 15-16 >999 480		
BCLL 0.0	Lumber DOL 1.00	WB 0.48	Vert(CT) -0.24 15-16 >761 360		
BCDL 5.0	Rep Stress Incr YES	Matrix-S	Horz(CT) 0.05 12 n/a n/a		
	Code IRC2015/TPI2014			Weight: 79 lb	FT = 20%F, 11%E

LUMBER-	BRACING-
TOP CHORD 2x4 SP No.2(flat)	TOP CHORD Structural wood sheathing directly applied or 6-0-0 oc purlins, except end verticals.
BOT CHORD 2x4 SP No.1(flat)	BOT CHORD Rigid ceiling directly applied or 10-0-0 oc bracing.
WEBS 2x4 SP No.3(flat)	

REACTIONS. (size) 19=0-3-8, 12=Mechanical
Max Grav 19=833(LC 1), 12=839(LC 1)

FORCES. (lb) - Max. Comp./Max. Ten. - All forces 250 (lb) or less except when shown.
TOP CHORD 2-3=-1784/0, 3-4=-1784/0, 4-5=-2728/0, 5-6=-3037/0, 6-7=-2770/0, 7-8=-2770/0, 8-9=-1759/0, 9-10=-1759/0
BOT CHORD 18-19=0/1016, 17-18=0/2404, 16-17=0/3037, 15-16=0/3037, 14-15=0/3037, 13-14=0/2352, 12-13=0/974
WEBS 10-12=-1244/0, 2-19=-1270/0, 10-13=0/1002, 2-18=0/981, 8-13=-757/0, 4-18=-792/0, 8-14=0/533, 4-17=0/476, 6-14=-626/40, 5-17=-573/0

- NOTES-**
- 1) Unbalanced floor live loads have been considered for this design.
 - 2) All plates are 1.5x3 MT20 unless otherwise indicated.
 - 3) Refer to girder(s) for truss to truss connections.
 - 4) Recommend 2x6 strongbacks, on edge, spaced at 10-0-0 oc and fastened to each truss with 3-10d (0.131" X 3") nails. Strongbacks to be attached to walls at their outer ends or restrained by other means.
 - 5) CAUTION, Do not erect truss backwards.

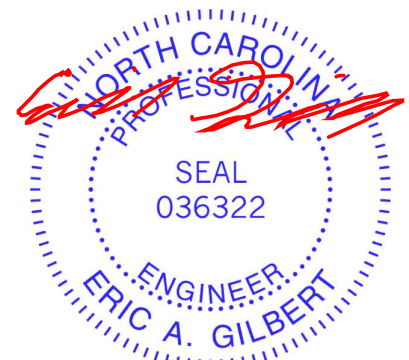

March 21, 2023

<p>WARNING - Verify design parameters and READ NOTES ON THIS AND INCLUDED MITEK REFERENCE PAGE MII-7473 rev. 5/19/2020 BEFORE USE.</p> <p>Design valid for use only with MiTek® connectors. This design is based only upon parameters shown, and is for an individual building component, not a truss system. Before use, the building designer must verify the applicability of design parameters and properly incorporate this design into the overall building design. Bracing indicated is to prevent buckling of individual truss web and/or chord members only. Additional temporary and permanent bracing is always required for stability and to prevent collapse with possible personal injury and property damage. For general guidance regarding the fabrication, storage, delivery, erection and bracing of trusses and truss systems, see ANSI/TPI1 Quality Criteria, DSB-89 and BCSI Building Component Safety Information available from Truss Plate Institute, 2670 Crain Highway, Suite 203 Waldorf, MD 20601</p>	<p>ENGINEERING BY</p> <p>A MiTek Affiliate</p> <p>818 Soundside Road Edenton, NC 27932</p>
--	--

Job	Truss	Truss Type	Qty	Ply	Chesapeake-6260A:Lot104 FarmNeillsCreek	157281058
FNC104-F	F11	GABLE	1	1	Job Reference (optional)	

Builders FirstSource (Apex, NC),

Apex, NC - 27523,

8.630 s Nov 19 2022 MiTek Industries, Inc. Mon Mar 20 16:10:46 2023 Page 1

ID:hazSNSvRlGjAW5iYcPhTxyvdPZ-HjhY65PoWLjhmTak1YJf5Qku_UGWLxXb2PmVUEzZ_md

1-3-0

1-5-12

Scale = 1:20.3

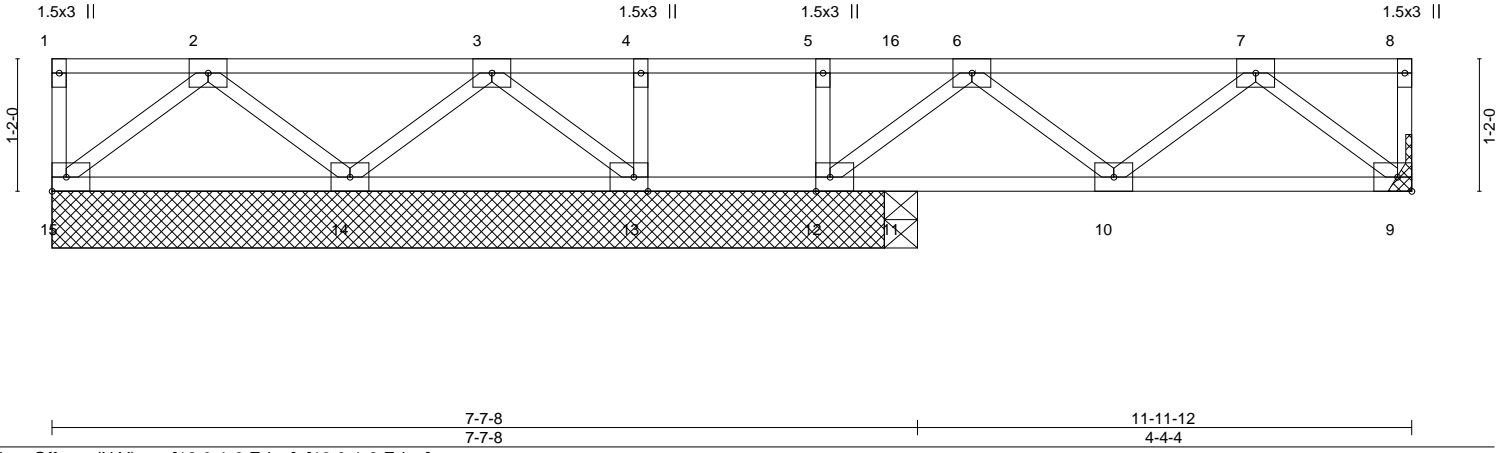



Plate Offsets (X, Y)--	[12:0-1-8,Edge], [13:0-1-8,Edge]							
LOADING (psf)	SPACING-	2-0-0	CSI.	DEFL.	in	(loc)	l/defl	L/d
TCLL 40.0	Plate Grip DOL 1.00		TC 0.26	Vert(LL) -0.00	10	>999	480	PLATES
TCDL 10.0	Lumber DOL 1.00		BC 0.11	Vert(CT) -0.01	9-10	>999	360	GRIP
BCLL 0.0	Rep Stress Incr YES		WB 0.10	Horz(CT) 0.00	9	n/a	n/a	MT20
BCDL 5.0	Code IRC2015/TPI2014		Matrix-S					244/190
								Weight: 60 lb
								FT = 20%F, 11%E

LUMBER-	BRACING-
TOP CHORD 2x4 SP No.2(flat)	TOP CHORD Structural wood sheathing directly applied or 6-0-0 oc purlins, except end verticals.
BOT CHORD 2x4 SP No.2(flat)	BOT CHORD Rigid ceiling directly applied or 6-0-0 oc bracing.
WEBS 2x4 SP No.3(flat)	

REACTIONS. All bearings 7-4-0 except (jt=length) 9=Mechanical, 11=0-3-8.
 (lb) - Max Grav All reactions 250 lb or less at joint(s) 15, 11 except 9=256(LC 4), 14=283(LC 3), 12=382(LC 1), 13=272(LC 5)

FORCES. (lb) - Max. Comp./Max. Ten. - All forces 250 (lb) or less except when shown.
 TOP CHORD 6-7=-253/0
 BOT CHORD 9-10=0/267
 WEBS 7-9=-341/0, 6-12=-407/0

- NOTES-**
- 1) Unbalanced floor live loads have been considered for this design.
 - 2) All plates are 3x4 MT20 unless otherwise indicated.
 - 3) Gable studs spaced at 1-4-0 oc.
 - 4) Refer to girder(s) for truss to truss connections.
 - 5) Recommend 2x6 strongbacks, on edge, spaced at 10-0-0 oc and fastened to each truss with 3-10d (0.131" X 3") nails. Strongbacks to be attached to walls at their outer ends or restrained by other means.

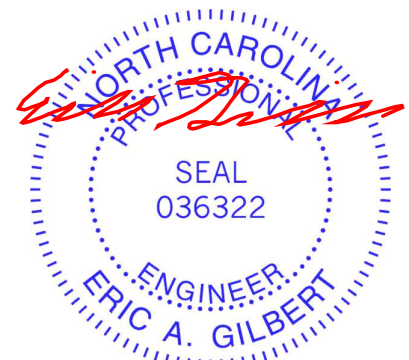

March 21, 2023

Job	Truss	Truss Type	Qty	Ply	Chesapeake-6260A:Lot104 FarmNeillsCreek	I57281059
FNC104-F	F12G	GABLE	1	1	Job Reference (optional)	



Builders FirstSource (Apex, NC), Apex, NC - 27523,

8.630 s Nov 19 2022 MiTek Industries, Inc. Mon Mar 20 16:10:47 2023 Page 1
ID:hazSNSvRlgjAW5liYCphTxyvdPZ-lvFxJROQHfrYNd9xaGqueeH6KucH4PolH3V31gzZ_mc

0'-1-8"

0'-1-8"

Scale = 1:14.4

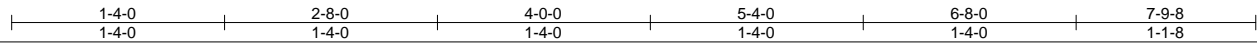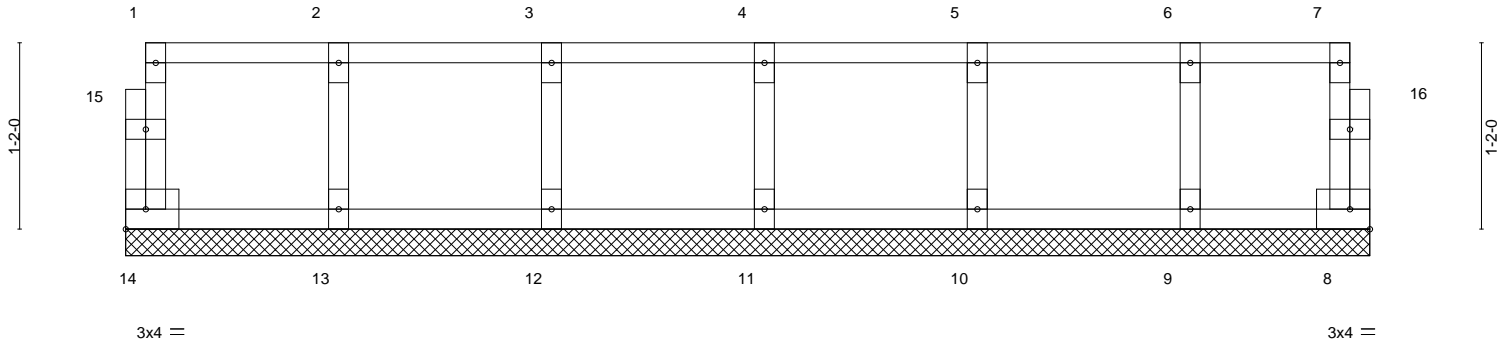

LOADING (psf)	SPACING-	2-0-0	CSI.	DEFL.	in (loc)	l/defl	L/d	PLATES	GRIP
TCLL 40.0	Plate Grip DOL	1.00	TC 0.09	Vert(LL)	n/a	-	n/a	MT20	244/190
TCDL 10.0	Lumber DOL	1.00	BC 0.01	Vert(CT)	n/a	-	n/a		
BCLL 0.0	Rep Stress Incr	NO	WB 0.03	Horz(CT)	0.00	8	n/a		
BCDL 5.0	Code IRC2015/TPI2014		Matrix-R					Weight: 35 lb	FT = 20%F, 11%E

LUMBER-

TOP CHORD 2x4 SP No.2(flat)
 BOT CHORD 2x4 SP No.2(flat)
 WEBS 2x4 SP No.3(flat)
 OTHERS 2x4 SP No.3(flat)

BRACING-

TOP CHORD Structural wood sheathing directly applied or 6-0-0 oc purlins, except end verticals.
 BOT CHORD Rigid ceiling directly applied or 10-0-0 oc bracing.

REACTIONS.

All bearings 7-9-8.

(lb) - Max Grav All reactions 250 lb or less at joint(s) 14, 8, 13, 12, 11, 10, 9

FORCES.

(lb) - Max. Comp./Max. Ten. - All forces 250 (lb) or less except when shown.

NOTES-

- 1) All plates are 1.5x3 MT20 unless otherwise indicated.
- 2) Gable requires continuous bottom chord bearing.
- 3) Truss to be fully sheathed from one face or securely braced against lateral movement (i.e. diagonal web).
- 4) Gable studs spaced at 1-4-0 oc.
- 5) Recommend 2x6 strongbacks, on edge, spaced at 10-0-0 oc and fastened to each truss with 3-10d (0.131" X 3") nails. Strongbacks to be attached to walls at their outer ends or restrained by other means.



March 21, 2023

WARNING - Verify design parameters and READ NOTES ON THIS AND INCLUDED MITEK REFERENCE PAGE MII-7473 rev. 5/19/2020 BEFORE USE.

Design valid for use only with MiTek® connectors. This design is based only upon parameters shown, and is for an individual building component, not a truss system. Before use, the building designer must verify the applicability of design parameters and properly incorporate this design into the overall building design. Bracing indicated is to prevent buckling of individual truss web and/or chord members only. Additional temporary and permanent bracing is always required for stability and to prevent collapse with possible personal injury and property damage. For general guidance regarding the fabrication, storage, delivery, erection and bracing of trusses and truss systems, see **ANSI/TPI1 Quality Criteria, DSB-89 and BCSI Building Component Safety Information** available from Truss Plate Institute, 2670 Crain Highway, Suite 203 Waldorf, MD 20601



818 Soundside Road
Edenton, NC 27932

Job	Truss	Truss Type	Qty	Ply	Chesapeake-6260A:Lot104 FarmNeillsCreek	157281060
FNC104-F	F13	FLOOR	1	1	Job Reference (optional)	

Builders FirstSource (Apex, NC), Apex, NC - 27523,

8.630 s Nov 19 2022 MiTek Industries, Inc. Mon Mar 20 16:10:48 2023 Page 1
ID:hazSNSvRlgjAW5ilY CphTxyvdPZ-E6oJXnR22yzP?nj78z M7BrpDRHsCpquWjFcZ6zZ_mb

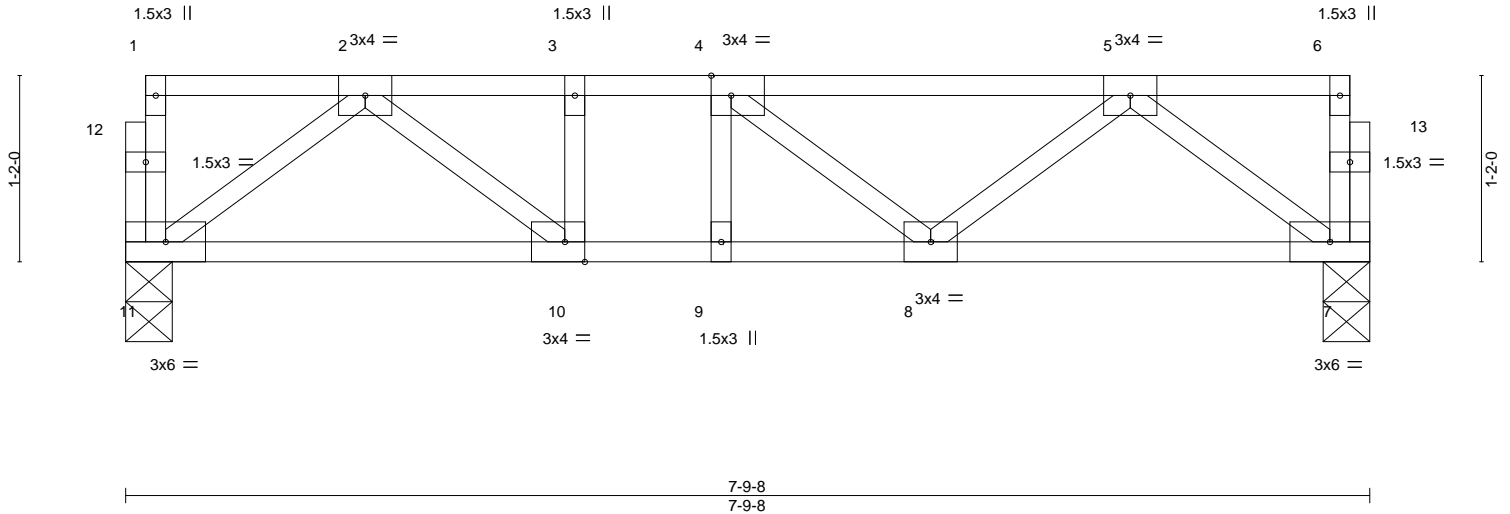



Plate Offsets (X,Y)--	[4:0-1-8,Edge], [10:0-1-8,Edge]							
LOADING (psf)	SPACING-	2-0-0	CSI.	DEFL.	in (loc)	l/defl	L/d	
TCLL 40.0	Plate Grip DOL	1.00	TC 0.32	Vert(LL)	-0.03	8-9	>999	480
TCDL 10.0	Lumber DOL	1.00	BC 0.42	Vert(CT)	-0.03	8-9	>999	360
BCLL 0.0	Rep Stress Incr	YES	WB 0.17	Horz(CT)	0.01	7	n/a	n/a
BCDL 5.0	Code IRC2015/TPI2014		Matrix-S					
								PLATES
								MT20
								GRIP
								244/190
								Weight: 42 lb
								FT = 20%F, 11%E

LUMBER-		BRACING-	
TOP CHORD	2x4 SP No.2(flat)	TOP CHORD	Structural wood sheathing directly applied or 6-0-0 oc purlins, except end verticals.
BOT CHORD	2x4 SP No.2(flat)	BOT CHORD	Rigid ceiling directly applied or 10-0-0 oc bracing.
WEBS	2x4 SP No.3(flat)		

REACTIONS. (size) 11=0-3-8, 7=0-3-8
Max Grav 11=409(LC 1), 7=409(LC 1)

FORCES. (lb) - Max. Comp./Max. Ten. - All forces 250 (lb) or less except when shown.
TOP CHORD 2-3=-738/0, 3-4=-738/0, 4-5=-647/0
BOT CHORD 10-11=0/461, 9-10=0/738, 8-9=0/738, 7-8=0/493
WEBS 5-7=-616/0, 2-11=-575/0, 2-10=0/366

NOTES-
1) Unbalanced floor live loads have been considered for this design.
2) Recommend 2x6 strongbacks, on edge, spaced at 10-0-0 oc and fastened to each truss with 3-10d (0.131" X 3") nails. Strongbacks to be attached to walls at their outer ends or restrained by other means.

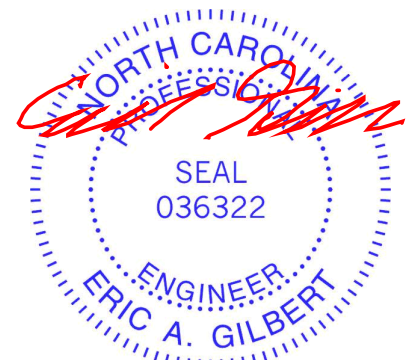

March 21, 2023

<p>WARNING - Verify design parameters and READ NOTES ON THIS AND INCLUDED MITEK REFERENCE PAGE MII-7473 rev. 5/19/2020 BEFORE USE. Design valid for use only with MiTek® connectors. This design is based only upon parameters shown, and is for an individual building component, not a truss system. Before use, the building designer must verify the applicability of design parameters and properly incorporate this design into the overall building design. Bracing indicated is to prevent buckling of individual truss web and/or chord members only. Additional temporary and permanent bracing is always required for stability and to prevent collapse with possible personal injury and property damage. For general guidance regarding the fabrication, storage, delivery, erection and bracing of trusses and truss systems, see ANSI/TPI1 Quality Criteria, DSB-89 and BCSI Building Component Safety Information available from Truss Plate Institute, 2670 Crain Highway, Suite 203 Waldorf, MD 20601</p>	<p>ENGINEERING BY TRENCO A MiTek Affiliate</p> <p>818 Soundside Road Edenton, NC 27932</p>
---	---


Job	Truss	Truss Type	Qty	Ply	Chesapeake-6260A:Lot104 FarmNeillsCreek	157281061
FNC104-F	F14	FLOOR	1	1	Job Reference (optional)	

Builders FirstSource (Apex, NC),


Apex, NC - 27523,

8.630 s Nov 19 2022 MiTek Industries, Inc. Mon Mar 20 16:10:49 2023 Page 1

ID:hazSNSvRlgjAW5liYcPhTxvvdPZ-ilMhk7SgpG5FdwJiJhtMj3MKth6lYEI2kN_95YzZ_ma

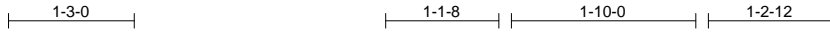

Scale = 1:22.9

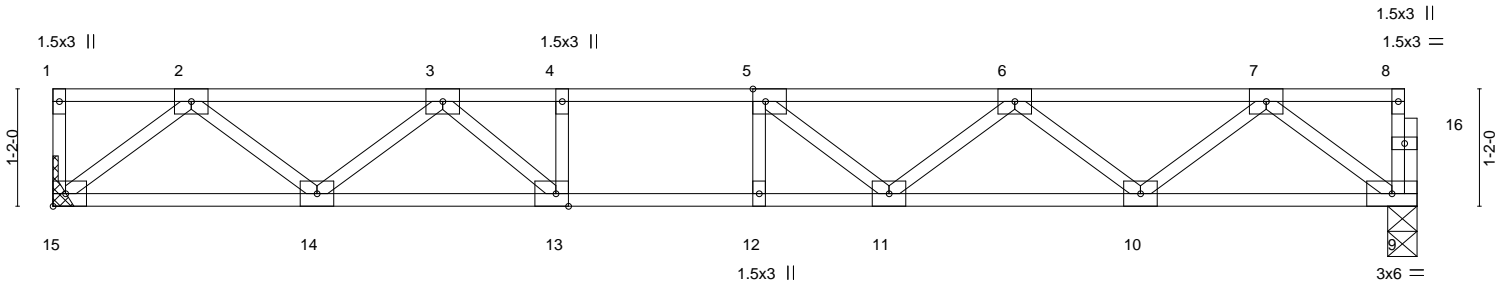

13-6-12
13-6-12

Plate Offsets (X,Y)--	[5:0-1-8,Edge], [13:0-1-8,Edge]				
LOADING (psf)	SPACING-	CSI.	DEFL.	PLATES	GRIP
TCLL 40.0	2-0-0	TC 0.60	in (loc) l/defl L/d	MT20	244/190
TCDL 10.0	Plate Grip DOL 1.00	BC 0.78	Vert(LL) -0.14 11-12 >999 480		
BCLL 0.0	Lumber DOL 1.00	WB 0.35	Vert(CT) -0.19 11-12 >824 360		
BCDL 5.0	Rep Stress Incr YES	Matrix-S	Horz(CT) 0.03 9 n/a n/a		
	Code IRC2015/TPI2014			Weight: 67 lb	FT = 20%F, 11%E

LUMBER-	BRACING-
TOP CHORD 2x4 SP No.2(flat)	TOP CHORD Structural wood sheathing directly applied or 6-0-0 oc purlins, except end verticals.
BOT CHORD 2x4 SP No.1(flat)	BOT CHORD Rigid ceiling directly applied or 10-0-0 oc bracing.
WEBS 2x4 SP No.3(flat)	

REACTIONS. (size) 9=0-3-8, 15=Mechanical
Max Grav 9=729(LC 1), 15=736(LC 1)

FORCES. (lb) - Max. Comp./Max. Ten. - All forces 250 (lb) or less except when shown.
TOP CHORD 2-3=-1415/0, 3-4=-2304/0, 4-5=-2304/0, 5-6=-2193/0, 6-7=-1461/0
BOT CHORD 14-15=0/867, 13-14=0/1961, 12-13=0/2304, 11-12=0/2304, 10-11=0/1999, 9-10=0/895
WEBS 4-13=-264/0, 2-15=-1107/0, 2-14=0/713, 3-14=-711/0, 3-13=0/627, 7-9=-1119/0, 7-10=0/737, 6-10=-701/0, 6-11=0/334, 5-11=-352/61

- NOTES-**
- 1) Unbalanced floor live loads have been considered for this design.
 - 2) All plates are 3x4 MT20 unless otherwise indicated.
 - 3) Refer to girder(s) for truss to truss connections.
 - 4) Recommend 2x6 strongbacks, on edge, spaced at 10-0-0 oc and fastened to each truss with 3-10d (0.131" X 3") nails. Strongbacks to be attached to walls at their outer ends or restrained by other means.
 - 5) CAUTION, Do not erect truss backwards.



March 21, 2023

<p>WARNING - Verify design parameters and READ NOTES ON THIS AND INCLUDED MITEK REFERENCE PAGE MII-7473 rev. 5/19/2020 BEFORE USE.</p> <p>Design valid for use only with MiTek® connectors. This design is based only upon parameters shown, and is for an individual building component, not a truss system. Before use, the building designer must verify the applicability of design parameters and properly incorporate this design into the overall building design. Bracing indicated is to prevent buckling of individual truss web and/or chord members only. Additional temporary and permanent bracing is always required for stability and to prevent collapse with possible personal injury and property damage. For general guidance regarding the fabrication, storage, delivery, erection and bracing of trusses and truss systems, see ANSI/TPI1 Quality Criteria, DSB-89 and BCSI Building Component Safety Information available from Truss Plate Institute, 2670 Crain Highway, Suite 203 Waldorf, MD 20601</p>	<p>818 Soundside Road Edenton, NC 27932</p>
--	---

Job	Truss	Truss Type	Qty	Ply	Chesapeake-6260A:Lot104 FarmNeillsCreek
FNC104-F	F15	FLOOR	1	1	157281062

Builders FirstSource (Apex, NC),

Apex, NC - 27523,

8.630 s Nov 19 2022 MiTek Industries, Inc. Mon Mar 20 16:10:50 2023 Page 1

ID:hazSNSvRlgjAW5liY CphTxyvdPZ-AUw3xTSlaaD6E4tWGOObGGvY05VdHiMBz1kjdzZ_mZ

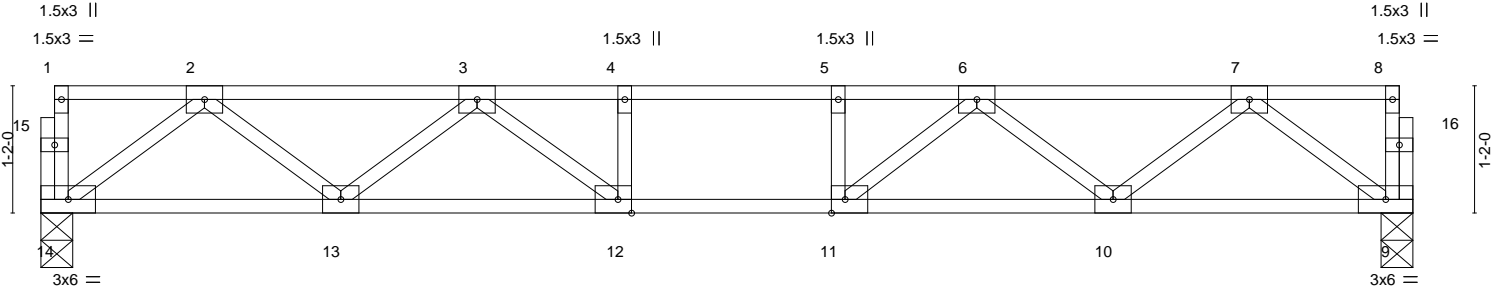
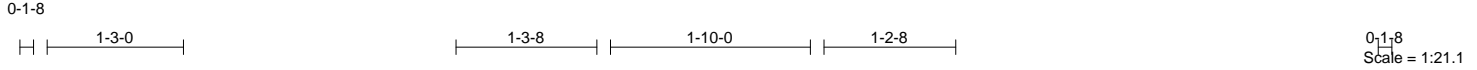


Plate Offsets (X,Y)--	[11:0-1-8,Edge], [12:0-1-8,Edge]							
LOADING (psf)	SPACING-	2-0-0	CSI.	DEFL.	in (loc)	l/defl	L/d	
TCLL 40.0	Plate Grip DOL	1.00	TC 0.45	Vert(LL)	-0.10	12-13	>999	480
TCDL 10.0	Lumber DOL	1.00	BC 0.61	Vert(CT)	-0.13	12-13	>999	360
BCLL 0.0	Rep Stress Incr	YES	WB 0.30	Horz(CT)	0.03	9	n/a	n/a
BCDL 5.0	Code	IRC2015/TPI2014	Matrix-S					
				PLATES				GRIP
				MT20				244/190
								Weight: 63 lb
								FT = 20%F, 11%E

LUMBER-		BRACING-	
TOP CHORD	2x4 SP No.2(flat)	TOP CHORD	Structural wood sheathing directly applied or 6-0-0 oc purlins, except end verticals.
BOT CHORD	2x4 SP No.2(flat)	BOT CHORD	Rigid ceiling directly applied or 10-0-0 oc bracing.
WEBS	2x4 SP No.3(flat)		

REACTIONS. (size) 14=0-3-8, 9=0-3-8
Max Grav 14=672(LC 1), 9=672(LC 1)

FORCES. (lb) - Max. Comp./Max. Ten. - All forces 250 (lb) or less except when shown.
TOP CHORD 2-3=-1312/0, 3-4=-1972/0, 4-5=-1972/0, 5-6=-1972/0, 6-7=-1310/0
BOT CHORD 13-14=0/829, 12-13=0/1757, 11-12=0/1972, 10-11=0/1757, 9-10=0/829
WEBS 2-14=-1038/0, 2-13=0/628, 3-13=-580/0, 3-12=0/470, 7-9=-1038/0, 7-10=0/626, 6-10=-582/0, 6-11=0/475

- NOTES-**
- 1) Unbalanced floor live loads have been considered for this design.
 - 2) All plates are 3x4 MT20 unless otherwise indicated.
 - 3) Recommend 2x6 strongbacks, on edge, spaced at 10-0-0 oc and fastened to each truss with 3-10d (0.131" X 3") nails. Strongbacks to be attached to walls at their outer ends or restrained by other means.



March 21, 2023

Job	Truss	Truss Type	Qty	Ply	Chesapeake-6260A:Lot104 FarmNeillsCreek	157281063
FNC104-F	F16G	GABLE	1	1	Job Reference (optional)	



Builders FirstSource (Apex, NC), Apex, NC - 27523,

8.630 s Nov 19 2022 MiTek Industries, Inc. Mon Mar 20 16:10:50 2023 Page 1
 ID:hazSNSvRlgjAW5liYCphTxyvdPZ-AUw3xTslaaD6E4tWGOObGGvdX5eqHmXBz1kd?zZ_mZ

0 1/8

0 1/8

Scale = 1:20.7

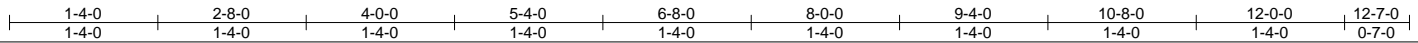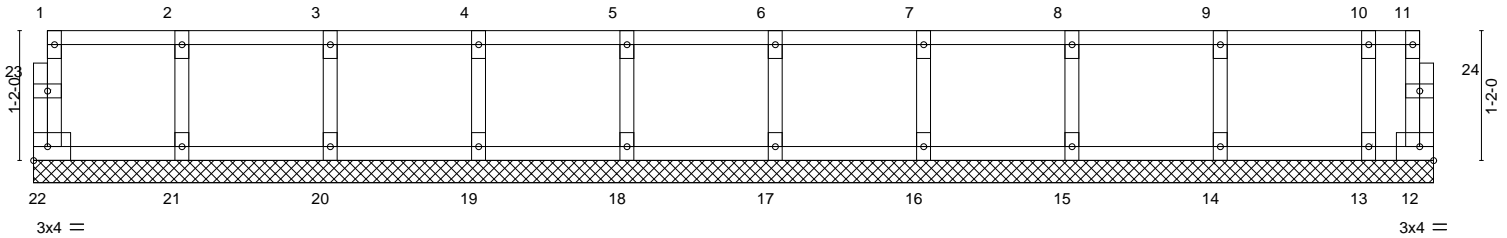

LOADING (psf)	SPACING-	2-0-0	CSI.	DEFL.	in (loc)	l/defl	L/d	PLATES	GRIP
TCLL 40.0	Plate Grip DOL	1.00	TC 0.09	Vert(LL)	n/a	-	n/a	MT20	244/190
TCDL 10.0	Lumber DOL	1.00	BC 0.02	Vert(CT)	n/a	-	n/a		
BCLL 0.0	Rep Stress Incr	NO	WB 0.03	Horz(CT)	0.00	12	n/a		
BCDL 5.0	Code IRC2015/TPI2014		Matrix-R						
								Weight: 54 lb	FT = 20%F, 11%E

LUMBER-	BRACING-
TOP CHORD 2x4 SP No.2(flat)	TOP CHORD Structural wood sheathing directly applied or 6-0-0 oc purlins, except end verticals.
BOT CHORD 2x4 SP No.2(flat)	BOT CHORD Rigid ceiling directly applied or 10-0-0 oc bracing.
WEBS 2x4 SP No.3(flat)	
OTHERS 2x4 SP No.3(flat)	

REACTIONS. All bearings 12-7-0.
 (lb) - Max Grav All reactions 250 lb or less at joint(s) 22, 12, 21, 20, 19, 18, 17, 16, 15, 14, 13

FORCES. (lb) - Max. Comp./Max. Ten. - All forces 250 (lb) or less except when shown.

- NOTES-**
- 1) All plates are 1.5x3 MT20 unless otherwise indicated.
 - 2) Gable requires continuous bottom chord bearing.
 - 3) Truss to be fully sheathed from one face or securely braced against lateral movement (i.e. diagonal web).
 - 4) Gable studs spaced at 1-4-0 oc.
 - 5) Recommend 2x6 strongbacks, on edge, spaced at 10-0-0 oc and fastened to each truss with 3-10d (0.131" X 3") nails. Strongbacks to be attached to walls at their outer ends or restrained by other means.



March 21, 2023

Symbols

PLATE LOCATION AND ORIENTATION



Center plate on joint unless x, y offsets are indicated. Dimensions are in ft-in-sixteenths. Apply plates to both sides of truss and fully embed teeth.



For 4 x 2 orientation, locate plates 0- 1/16" from outside edge of truss.



This symbol indicates the required direction of slots in connector plates.


* Plate location details available in **MITek 20/20 software or upon request.**

PLATE SIZE

4 X 4

The first dimension is the plate width measured perpendicular to slots. Second dimension is the length parallel to slots.

LATERAL BRACING LOCATION

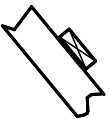

Indicated by symbol shown and/or by text in the bracing section of the output. Use T or I bracing if indicated.

BEARING



Indicates location where bearings (supports) occur. Icons vary but reaction section indicates joint number where bearings occur. Min size shown is for crushing only.

Industry Standards:

ANSI/TFP 1: National Design Specification for Metal Plate Connected Wood Truss Construction.
DSB-89: Design Standard for Bracing, Building Component Safety Information, Guide to Good Practice for Handling, Installing & Bracing of Metal Plate Connected Wood Trusses.

Numbering System

6-4-8
dimensions shown in ft-in-sixteenths
(Drawings not to scale)



JOINTS ARE GENERALLY NUMBERED/LETTERED CLOCKWISE AROUND THE TRUSS STARTING AT THE JOINT FARTHEST TO THE LEFT.

CHORDS AND WEBS ARE IDENTIFIED BY END JOINT NUMBERS/LETTERS.

PRODUCT CODE APPROVALS

ICC-ES Reports:

ESR-1311, ESR-1352, ESR1988
ER-3907, ESR-2362, ESR-1397, ESR-3282

Trusses are designed for wind loads in the plane of the truss unless otherwise shown.

Lumber design values are in accordance with ANSI/TFP 1 section 6.3 These truss designs rely on lumber values established by others.

© 2012 MITteK® All Rights Reserved



MITek Engineering Reference Sheet: Mill-7473 rev. 5/19/2020



General Safety Notes

Failure to Follow Could Cause Property Damage or Personal Injury

1. Additional stability bracing for truss system, e.g. diagonal or X-bracing, is always required. See BCSI.
2. Truss bracing must be designed by an engineer. For wide truss spacing, individual lateral braces themselves may require bracing, or alternative Tor I bracing should be considered.
3. Never exceed the design loading shown and never stack materials on inadequately braced trusses.
4. Provide copies of this truss design to the building designer, erection supervisor, property owner and all other interested parties.
5. Cut members to bear tightly against each other.
6. Place plates on each face of truss at each joint and embed fully. Knots and wane at joint locations are regulated by ANSI/TFP 1.
7. Design assumes trusses will be suitably protected from the environment in accord with ANSI/TFP 1.
8. Unless otherwise noted, moisture content of lumber shall not exceed 19% at time of fabrication.
9. Unless expressly noted, this design is not applicable for use with fire retardant, preservative treated, or green lumber.
10. Camber is a non-structural consideration and is the responsibility of truss fabricator. General practice is to camber for dead load deflection.
11. Plate type, size, orientation and location dimensions indicated are minimum plating requirements.
12. Lumber used shall be of the species and size, and in all respects, equal to or better than that specified.
13. Top chords must be sheathed or purlins provided at spacing indicated on design.
14. Bottom chords require lateral bracing at 10 ft. spacing, or less, if no ceiling is installed, unless otherwise noted.
15. Connections not shown are the responsibility of others.
16. Do not cut or alter truss member or plate without prior approval of an engineer.
17. Install and load vertically unless indicated otherwise.
18. Use of green or treated lumber may pose unacceptable environmental, health or performance risks. Consult with project engineer before use.
19. Review all portions of this design (front, back, words and pictures) before use. Rewriting pictures alone is not sufficient.
20. Design assumes manufacture in accordance with ANSI/TFP 1 Quality Criteria.
21. The design does not take into account any dynamic or other loads other than those expressly stated.