

# Harnett County Department of Public Health

PERMIT # SFD 2305-0050

## Operation Permit

- New Installation  
  Septic Tank  
  Nitrification Line  
  Repair  
  Expansion

PROPERTY LOCATION:  Hwy 87 (14 Mary Raymond)

Name: (owner) DLBAM FINCOUS Homes LLC    SUBDIVISION Schuberts Crossing    LOT # 25

System Installer: Garner Septic

Basement with plumbing:  Garage  Number of Bedrooms 4


Type of Water Supply:  Community  Public  Well    Distance from well \_\_\_\_\_ feet

System Type: 25% REDUCTION System    Types V and VI Systems expire in 5 years.

(In accordance with Table V a)

Owner must contact Health Department 6 months prior to expiration for permit renewal.

This system has been installed in compliance with applicable North Carolina General Statutes, Rules for Sewage Treatment and Disposal, and all conditions of the Improvement Permit and Construction Authorization.

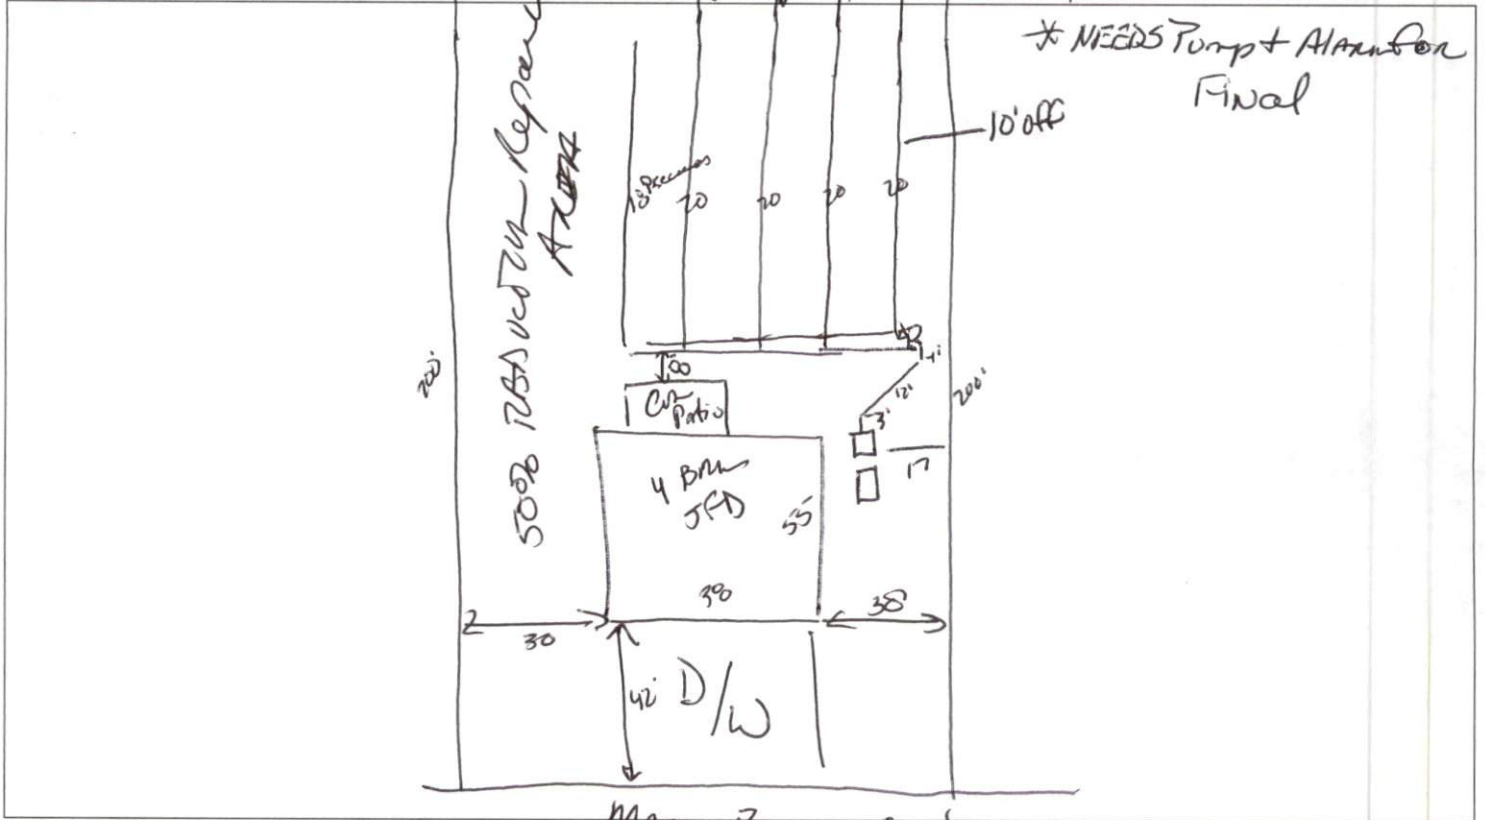

**PERMIT CONDITIONS:**

- I. Performance: System shall perform in accordance with Rule .1961.
- II. Monitoring: As required by Rule .1961.
- III. Maintenance: As required by Rule .1961. Other: \_\_\_\_\_  
 Subsurface system operator required? Yes  No   
 If yes, see attached sheet for additional operation conditions, maintenance and reporting.
- IV. Operation: \_\_\_\_\_
- V. Other: \_\_\_\_\_

\_\_\_\_\_ D-Box  
  \_\_\_\_\_ Pump  
  \_\_\_\_\_ Alarm  
  \_\_\_\_\_ H2O Line  
  \_\_\_\_\_ PWR Line

Following are the specifications for the sewage disposal system on the above captioned property.

Type of system:  Conventional    Other 25% REDUCTION   
 Septic Tank: 1600 gallons    Pump Tank: 1000 gallons  
 Subsurface    No. of    exact length    width of    depth of  
 Drainage Field    ditches 1    of each ditch 400 feet    ditches 3 feet    ditches 22-18 inches  
 French Drain Required: \_\_\_\_\_ Linear feet

Authorized State Agent Mah DEHS    Date 11-6-23