


JK

System #1:
Lines L1-L7

System #2:
Lines L9-L13

QUINN JOSHUA M &
QUINN REBECCA B
PIN: 0631-41-9068.000

QUINN JOSHUA M &
QUINN REBECCA B
PIN: 0631-41-4484.000

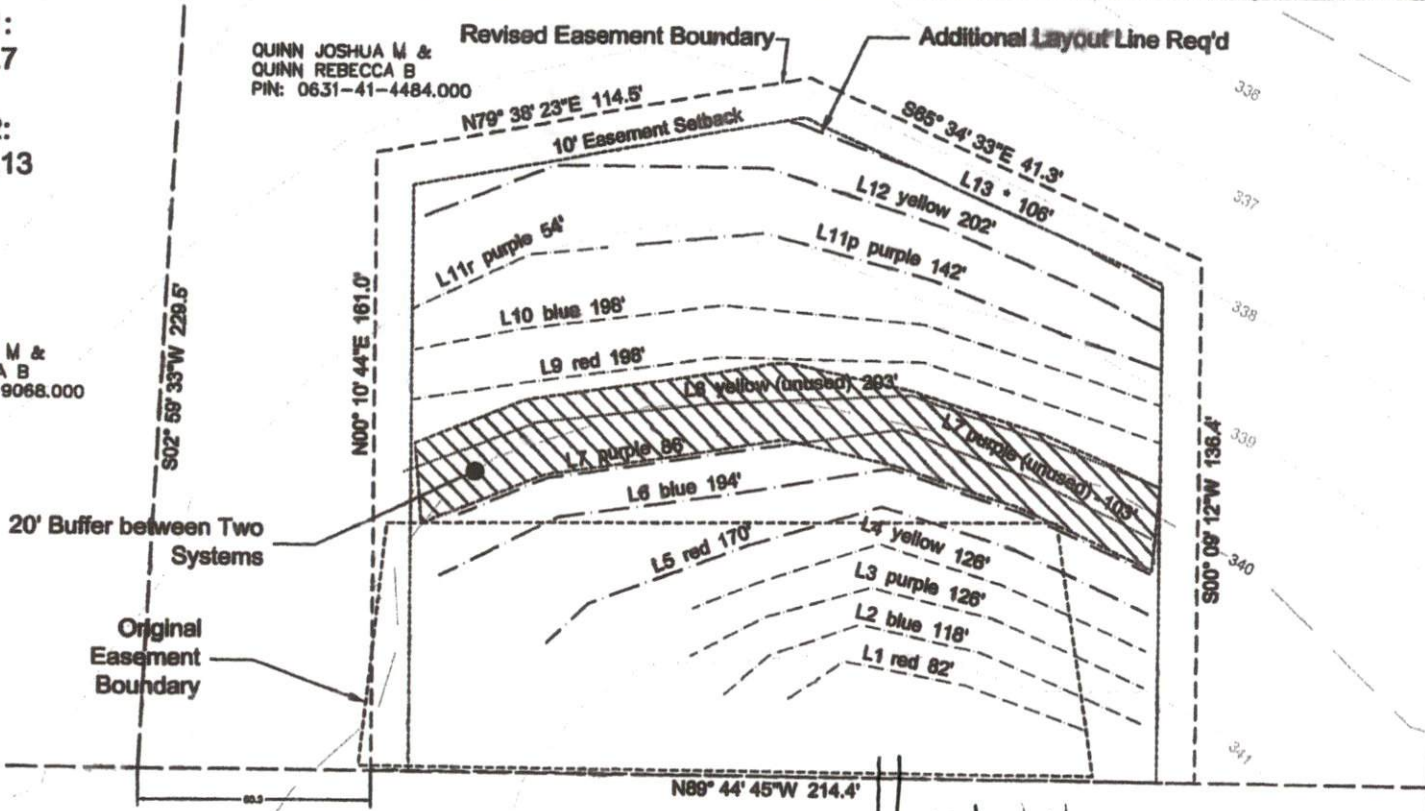

QUINN JOSHUA M &
QUINN REBECCA B
PIN: 0630-59-1579.000

Contours are from county GIS and may not accurately reflect surface elevations or recent grading. Property lines are from county GIS.

- under highway
12" steel easement

- Encroachment approved.
installed 3/2023



Andrew Bourgoin WWTS
Project Location:
602 Jay Collins Rd
Littlesport NC 27549
Harris County
PIN: 0291-41-4484.000
PIN: 0291-41-9068.000
Project Owner:
Andrew Bourgoin
1407 W. Collins Lane
Pawley Woods, NC 27550
029-414-0024
abourgoin@gmail.com

For Review Only

DATE	BY	REVISION

SHEET TITLE
Drainfields & Septic Easement

DRAWN BY R. Hoffman	CREATED ON 10/10/2022
REVISED BY NONE	REVISED ON NONE
RELEASED BY NONE	RELEASED ON NONE
DRAWING NUMBER WW-3	