


BUILDER SHALL VERIFY ALL DIMENSIONS AND CONDITIONS AT TIME OF CONSTRUCTION.

ALL CONSTRUCTION SHALL CONFORM TO THE 2018 EDITION OF THE NC STATE BUILDING CODE.



CODES GOVERN OVER DRAWINGS.
DIMENSIONS GOVERN OVER SCALE.

VERIFY ALL MECHANICAL REQUIREMENTS BEFORE FRAMING.

YUNCANNON DESIGNS DOES NOT ASSUME LIABILITY FOR ANY DEVIATION OF OR CONSTRUCTION METHODS OF THESE PLANS.

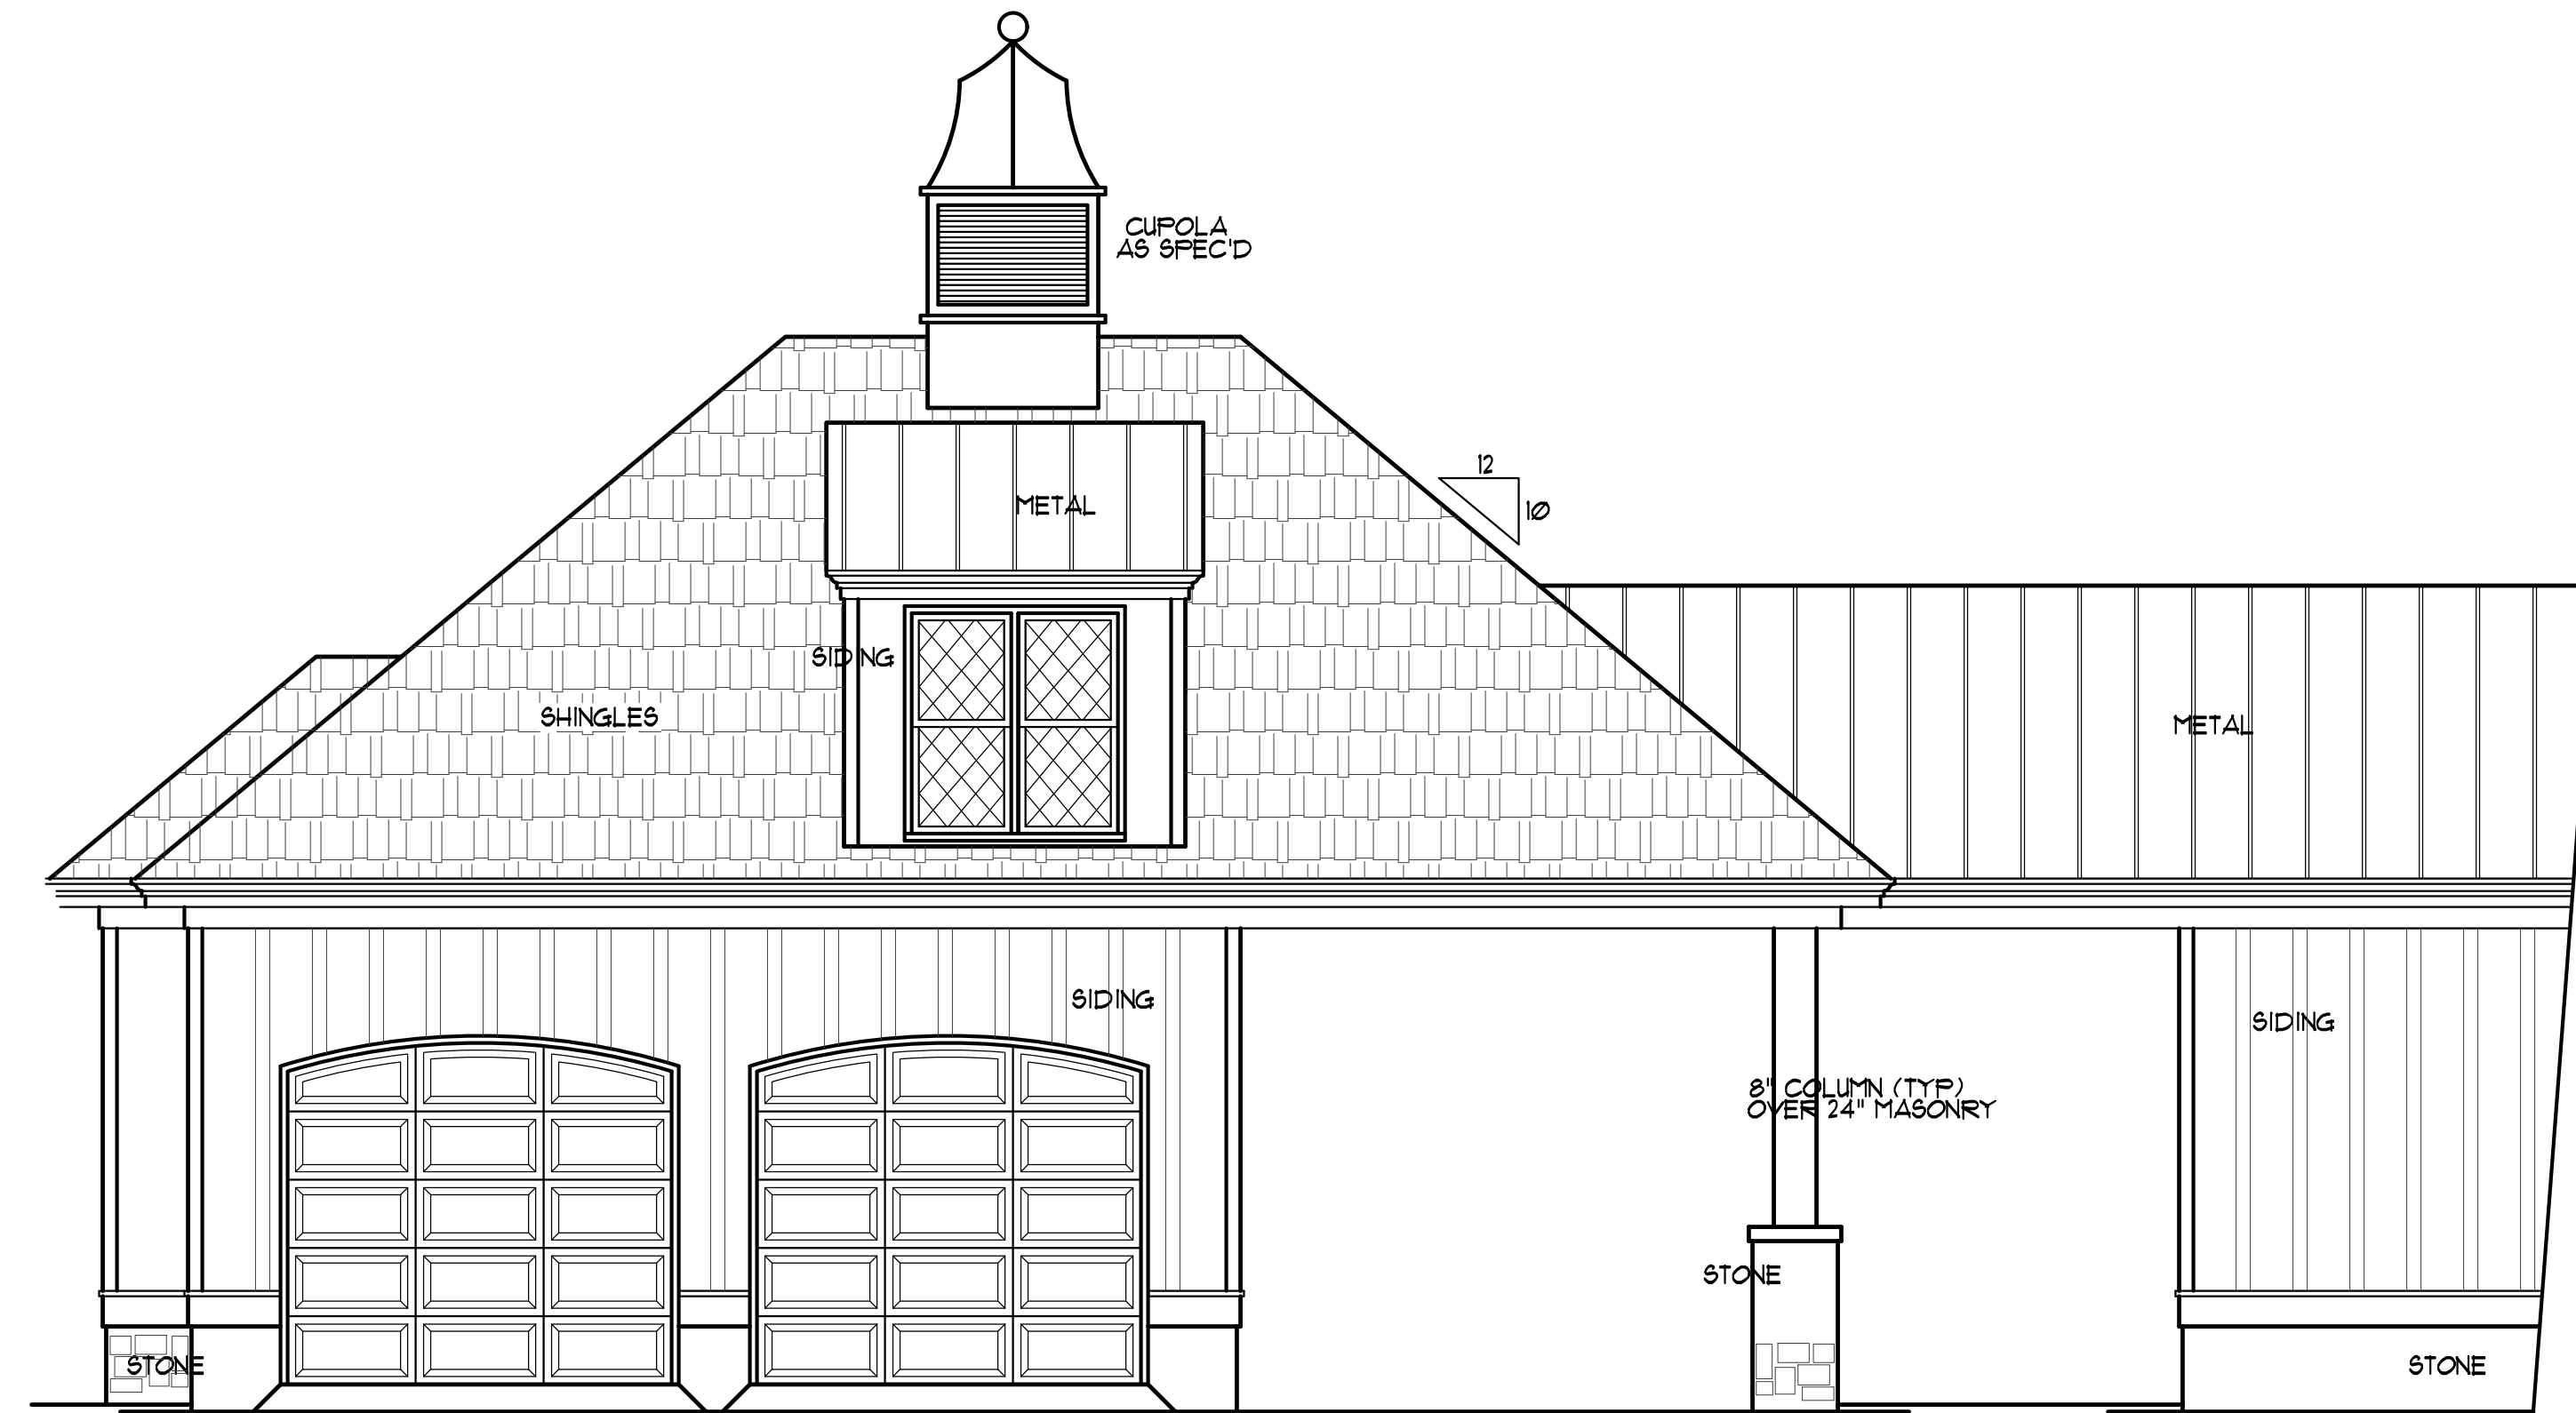

PORTE-COCHERE
SCALE: 1/4" = 1'-0"

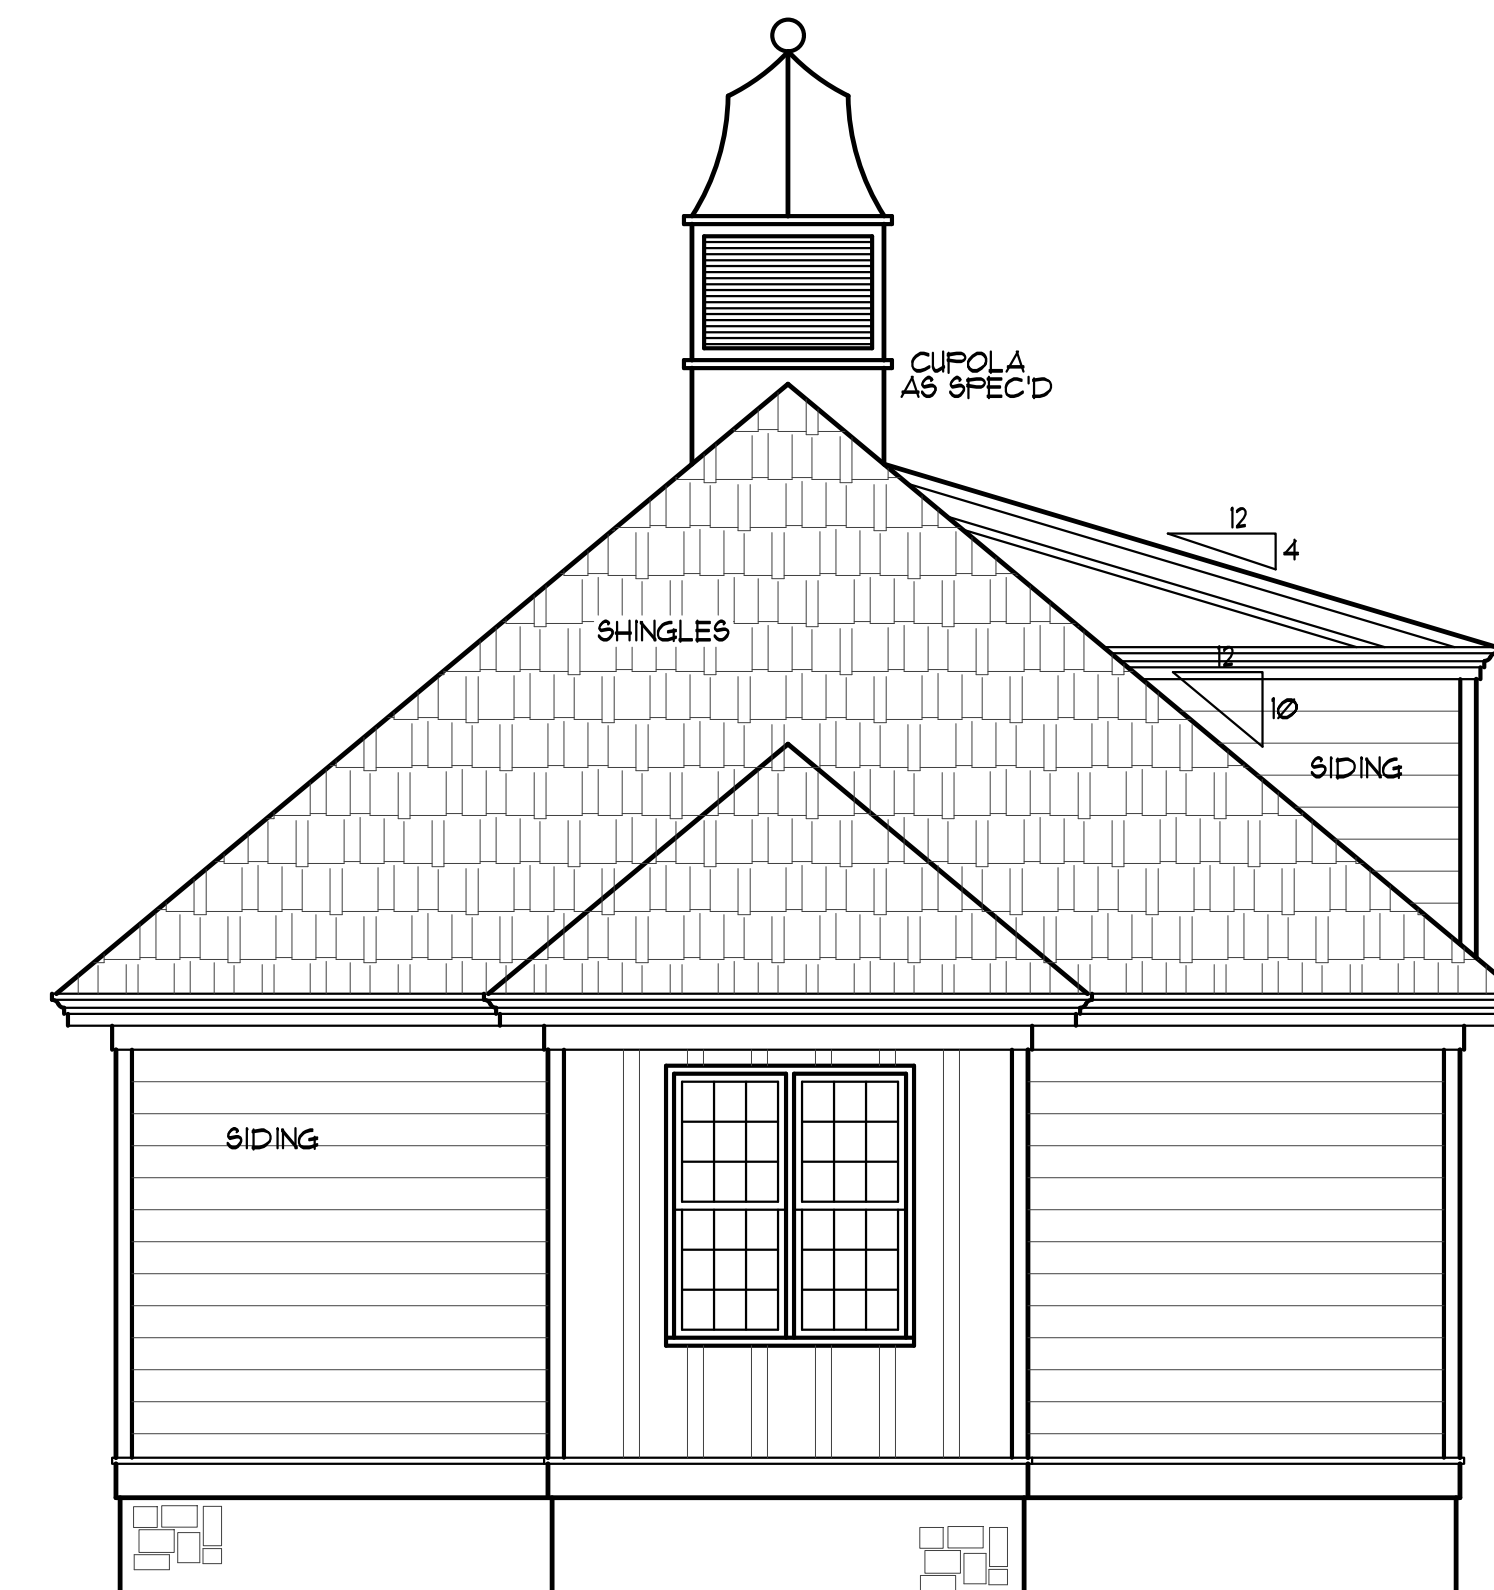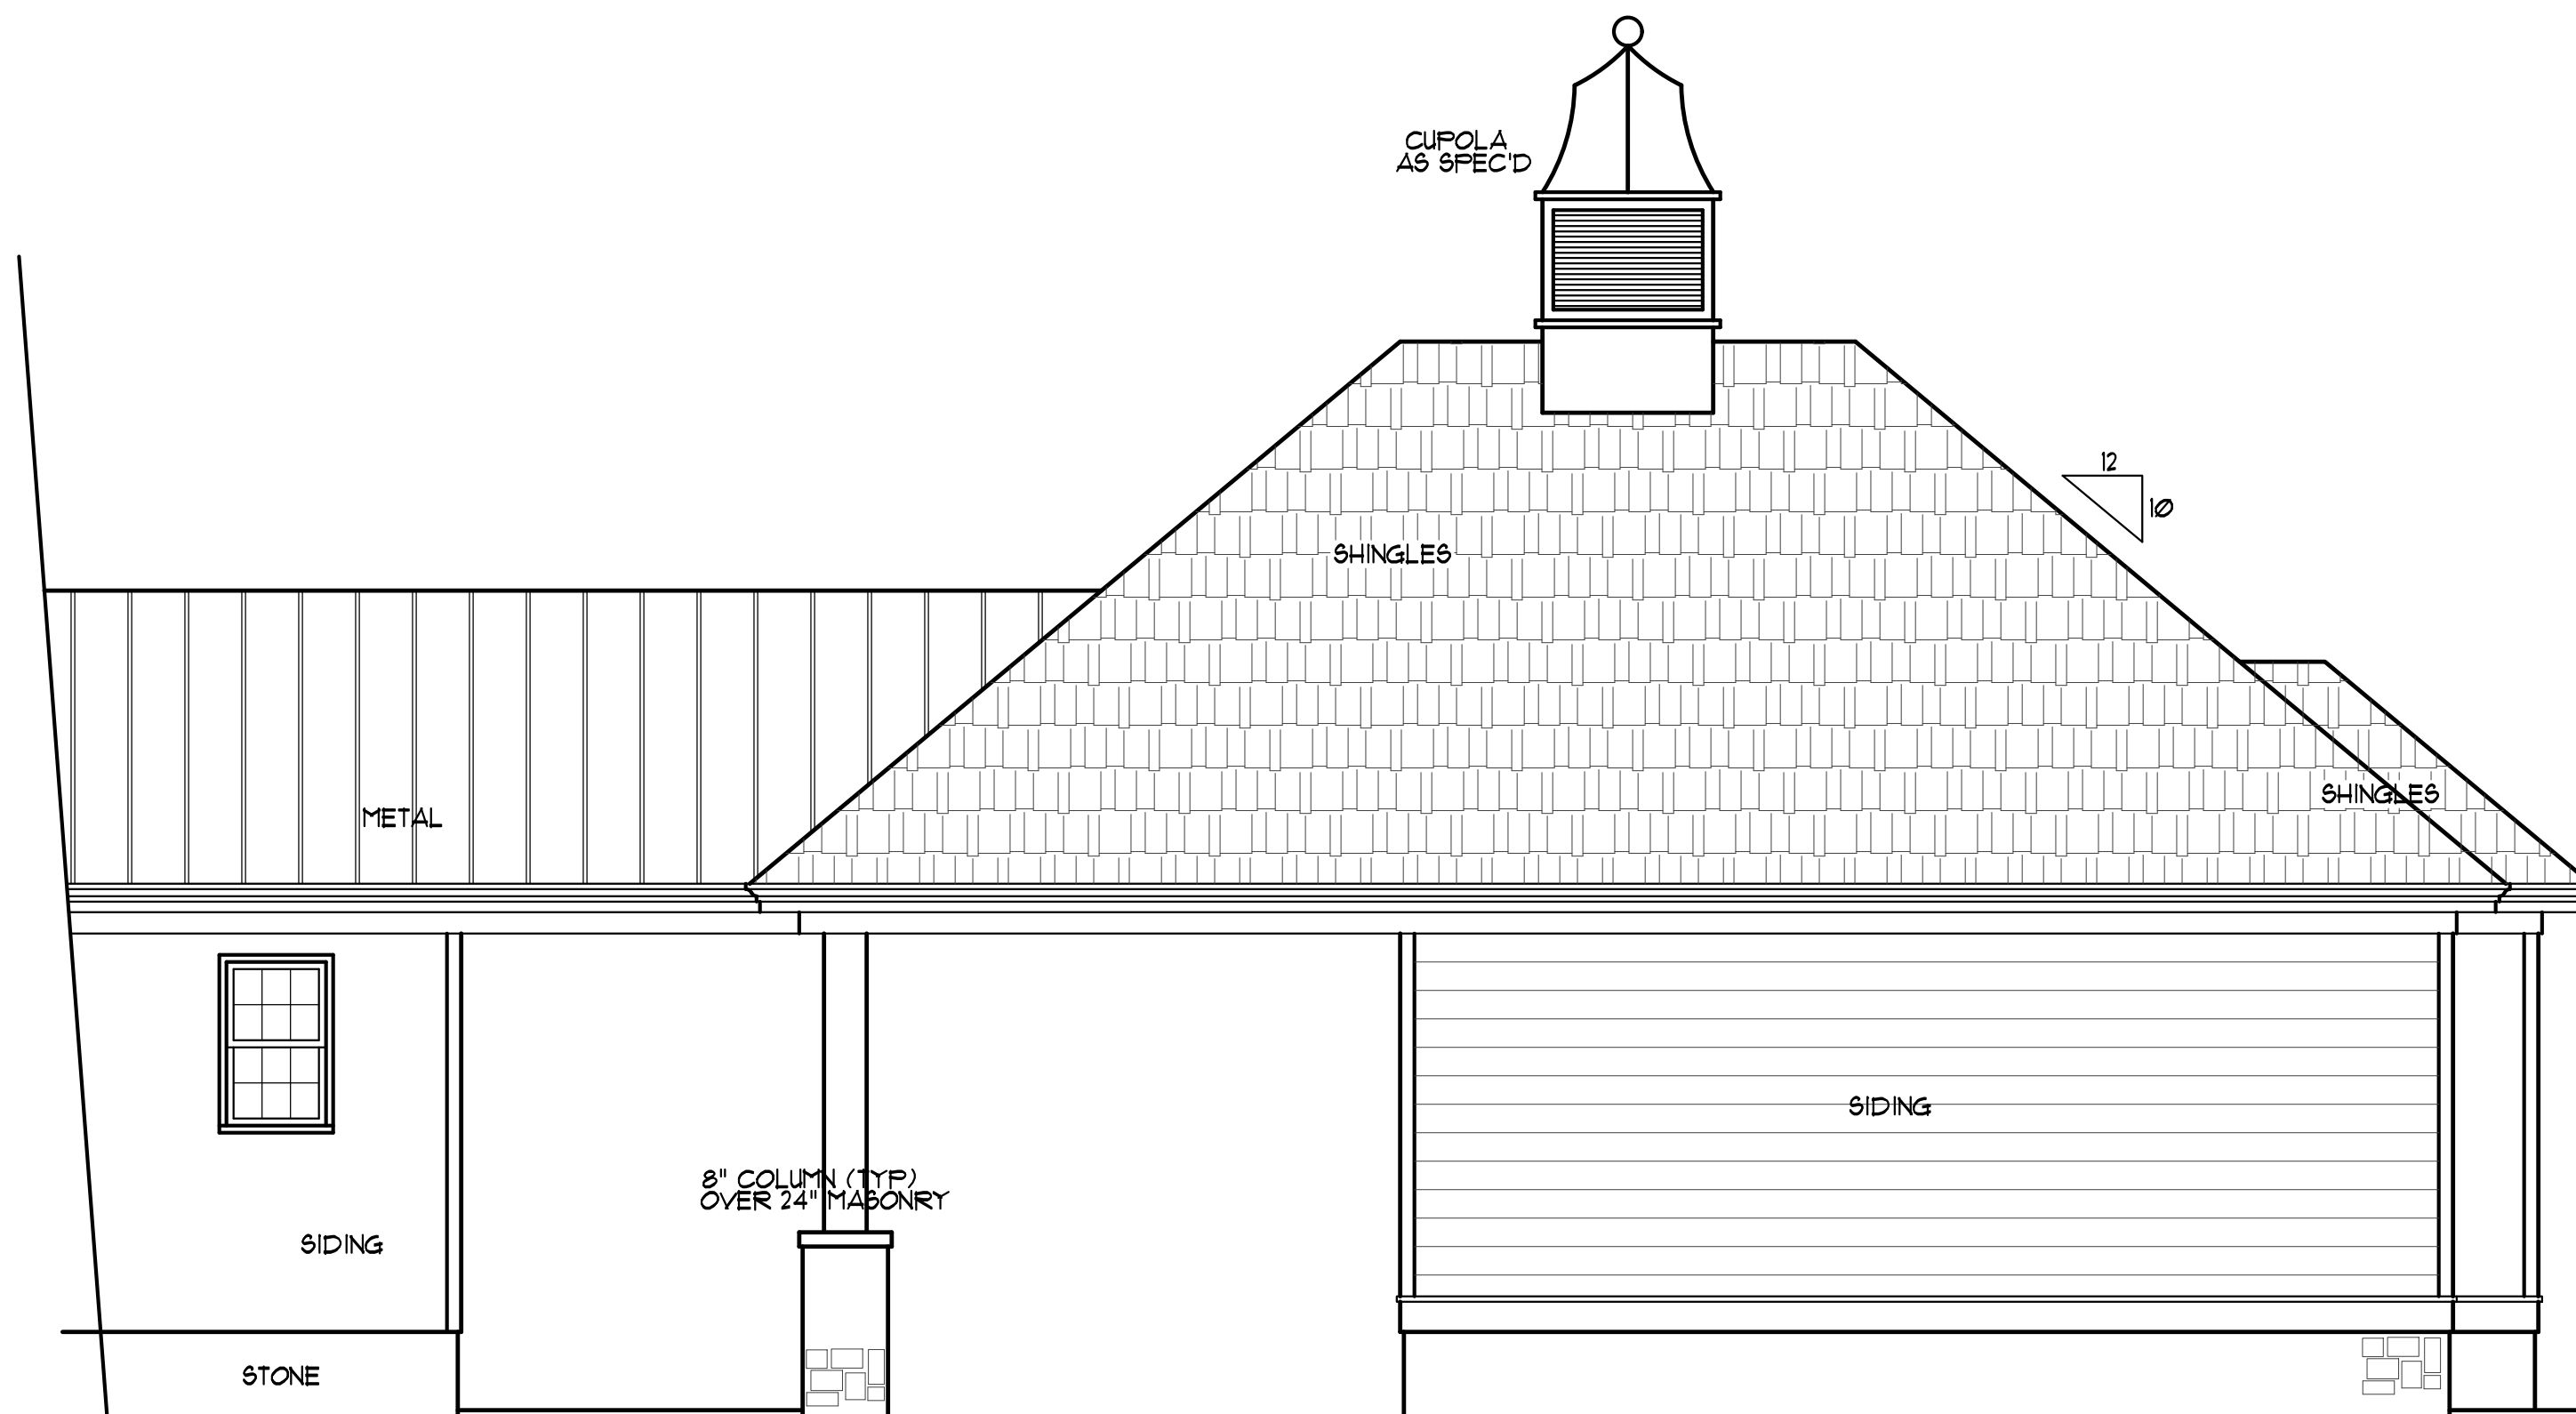

Aristide, Tom and Cathy
1008 Joe Collins Road
Lillington, NC

YUNCANNON DESIGNS
CUSTOM HOME PLANS
FLUJAT-VARINA, NC • (919) 421-1314

DRAWN BY : WRY
CHKD BY :
DATE: 10/25/23
REVISIONS :

SHEET
A-2

Plan No. 2538-15