

# Harnett County Department of Public Health

PERMIT # SFD2305-0102

## Operation Permit

New Installation    Septic Tank    Nitrification Line    Repair    Expansion

PROPERTY LOCATION: 100 Sears Dr (SR 1202)

Name: (owner) GALT land Development   SUBDIVISION Liberty Meadows   LOT # 23

System Installer: GARNER SEPTIC

Basement with plumbing:    Garage    Number of Bedrooms 4 (8 people)


Type of Water Supply:  Community    Public    Well   Distance from well \_\_\_\_\_ feet

System Type: TYPE III 9   Types V and VI Systems expire in 5 years.

(In accordance with Table V a)

Owner must contact Health Department 6 months prior to expiration for permit renewal.

This system has been installed in compliance with applicable North Carolina General Statutes, Rules for Sewage Treatment and Disposal, and all conditions of the Improvement Permit and Construction Authorization.

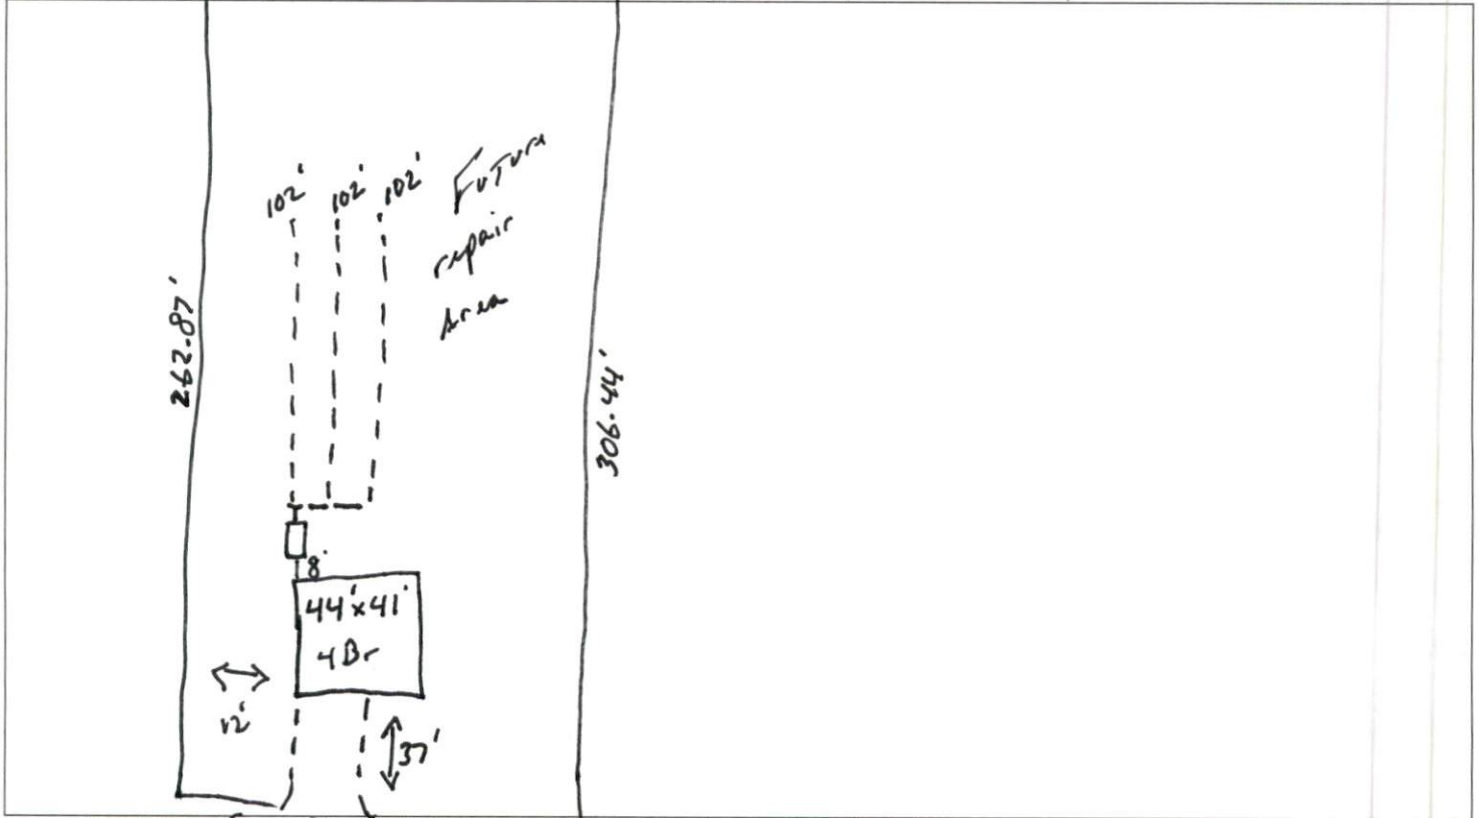

PERMIT CONDITIONS: ← Sears Dr →

I. Performance: System shall perform in accordance with Rule .1961.

II. Monitoring: As required by Rule .1961.

III. Maintenance: As required by Rule .1961. Other: \_\_\_\_\_

Subsurface system operator required? Yes  No

If yes, see attached sheet for additional operation conditions, maintenance and reporting.

IV. Operation: \_\_\_\_\_

V. Other: \_\_\_\_\_

\_\_\_\_\_ D-Box    \_\_\_\_\_ Pump    \_\_\_\_\_ Alarm    \_\_\_\_\_ H2O Line    \_\_\_\_\_ PWR Line

Following are the specifications for the sewage disposal system on the above captioned property.

Type of system:  Conventional    Other 25% reduction IQ4   Septic Tank: 1000 gallons   Pump Tank: \_\_\_\_\_ gallons

Subsurface   No. of   exact length   width of   depth of  
Drainage Field   ditches 3   of each ditch 102 feet   ditches 3 feet   ditches 16-12 inches

French Drain Required: \_\_\_\_\_ Linear feet

Authorized State Agent

Mah Ah REH

Date 11-1-23