

Harnett County Environmental Health

EXISTING SYSTEM APPROVAL

Issued by: Local Health Department AOWE Certified Inspector

Existing System Approval

- Site modification (e.g., storage shed) or footprint addition with no DDF or wastewater strength increase
- Reconnection when the proposed facility is in the same footprint as existing/previous facility

Construction Authorization/Notice of Intent to Construct

[issued for reconnection when the proposed facility is not in the same footprint as existing/previous facility pursuant to Session Law 2023-77, Section 5.(c)]

[certified inspectors are not authorized to approve reconnections outside of footprint pursuant to Session Law 2023-77, Section 5.(c)]

Applicant: <u>NCT Specialty Contracting Inc</u> Mailing Address: <u>8344 Muschel DC</u> City: <u>F.V.</u> State: <u>NC</u> Zip: <u>27526</u> Phone #: <u>919 270-1928</u> Email: _____	Owner: _____ Mailing Address: _____ City: _____ State: _____ Zip: _____ Phone #: _____ Email: _____
---	--

PIN/Lot Identifier: _____

Property Location/Address: 265 Hook Dr F.V. N.C. 27526

Facility Type: House/Modular Mobile/Manufactured Home Business Other: _____

Operation Permit/ATO #: _____ Design Daily Flow: 480 GPD

Number of Bedrooms: 4 Max # Occupants: 8 Other: _____

Wastewater Strength: Domestic High Strength Industrial Process Wastewater

Water Supply: Private well Public well Shared well Municipal Supply Spring Other: _____

Proposed Property Improvement: FINISH Two Rooms + Adding Garage

All of the following must be checked for approval:

***For Reconnections:**

- Site complies with its Operation Permit or the wastewater system was in use prior to July 1, 1977
- No current or past uncorrected malfunction of the system as described in 15A NCAC 18E .1303(a)(2)
- DDF and wastewater strength for the proposed facility do not exceed that of the existing system
- Facility meets the setbacks in Section .0600 of 15A NCAC 18E
- Existing system is being operated and maintained in accordance with Section .1300 of 15A NCAC 18E and permit conditions.

***For Site Modifications or Footprint Expansions:**

- Proposed structure meets the setbacks in Section .0600 of 15A NCAC 18E

Approval Conditions: FINISH ROOMS ARE NOT Bed Rooms


Inspector's Printed Name: JAMES E. MANHAN JR REAS Inspector Certification #: 3-18-29

Inspector's Signature: James E. Manhan Jr REAS Date: 3-18-24

See attached site sketch

EXISTING SYSTEM APPROVAL
SITE SKETCH

Operation Permit/ATO #: SFD 2308-0108 PIN/Lot Identifier: _____
Owner: NCT Specialty, Con FRC Property Location/Address: 2605 Hook Dr F.V. NC 27524

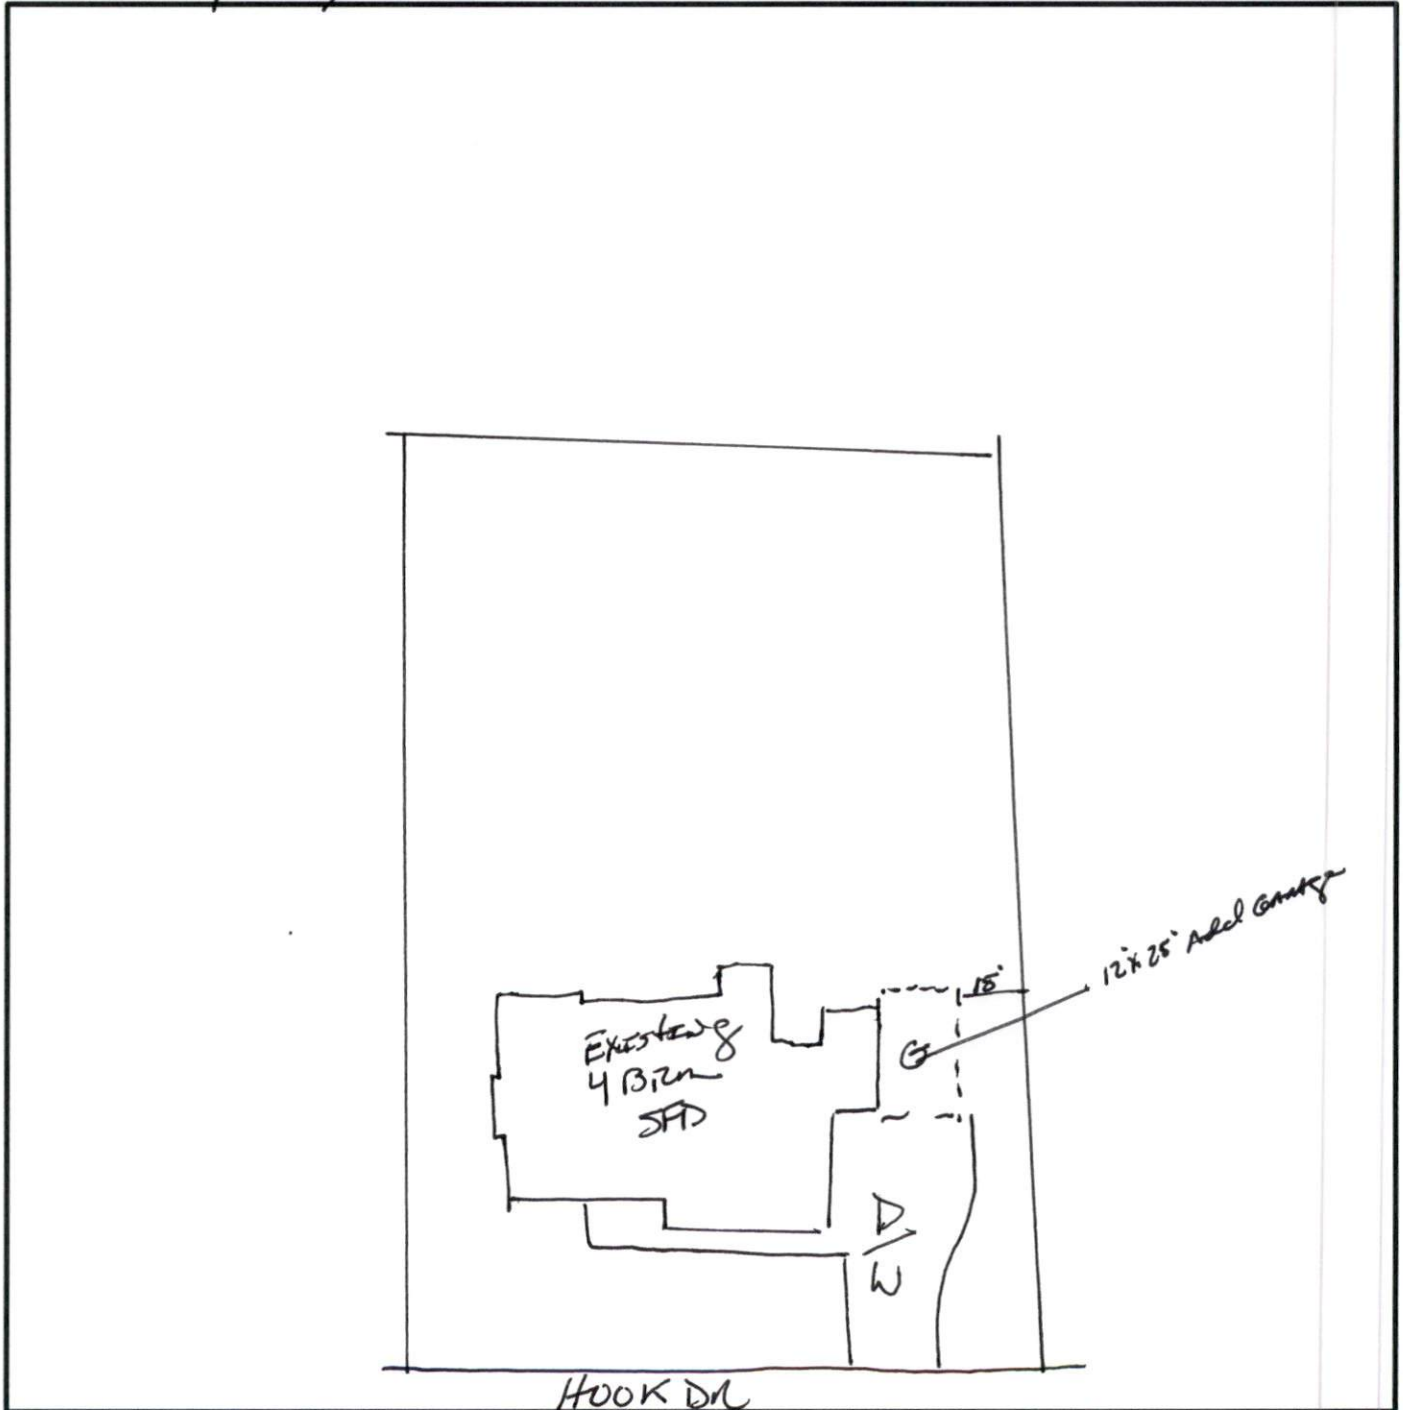

*Include the existing and proposed structures and applicable setbacks.