

# Harnett County Department of Public Health

PERMIT # SFD 2306-0050

## Operation Permit

New Installation  Septic Tank  Nitrification Line  Repair  Expansion

PROPERTY LOCATION: 521476 Cotton Rd

Name: (owner) Ken Harvey Homes LLC SUBDIVISION Cotton Farms LOT # 11

System Installer: Beantley


Basement with plumbing:  Garage  Number of Bedrooms 4 - 100 sq ft

Type of Water Supply:  Community  Public  Well Distance from well \_\_\_\_\_ feet

System Type: 25920 NITRIFICATION EZ FLOW Types V and VI Systems expire in 5 years.

(In accordance with Table V a) Owner must contact Health Department 6 months prior to expiration for permit renewal.

This system has been installed in compliance with applicable North Carolina General Statutes, Rules for Sewage Treatment and Disposal, and all conditions of the Improvement Permit and Construction Authorization.

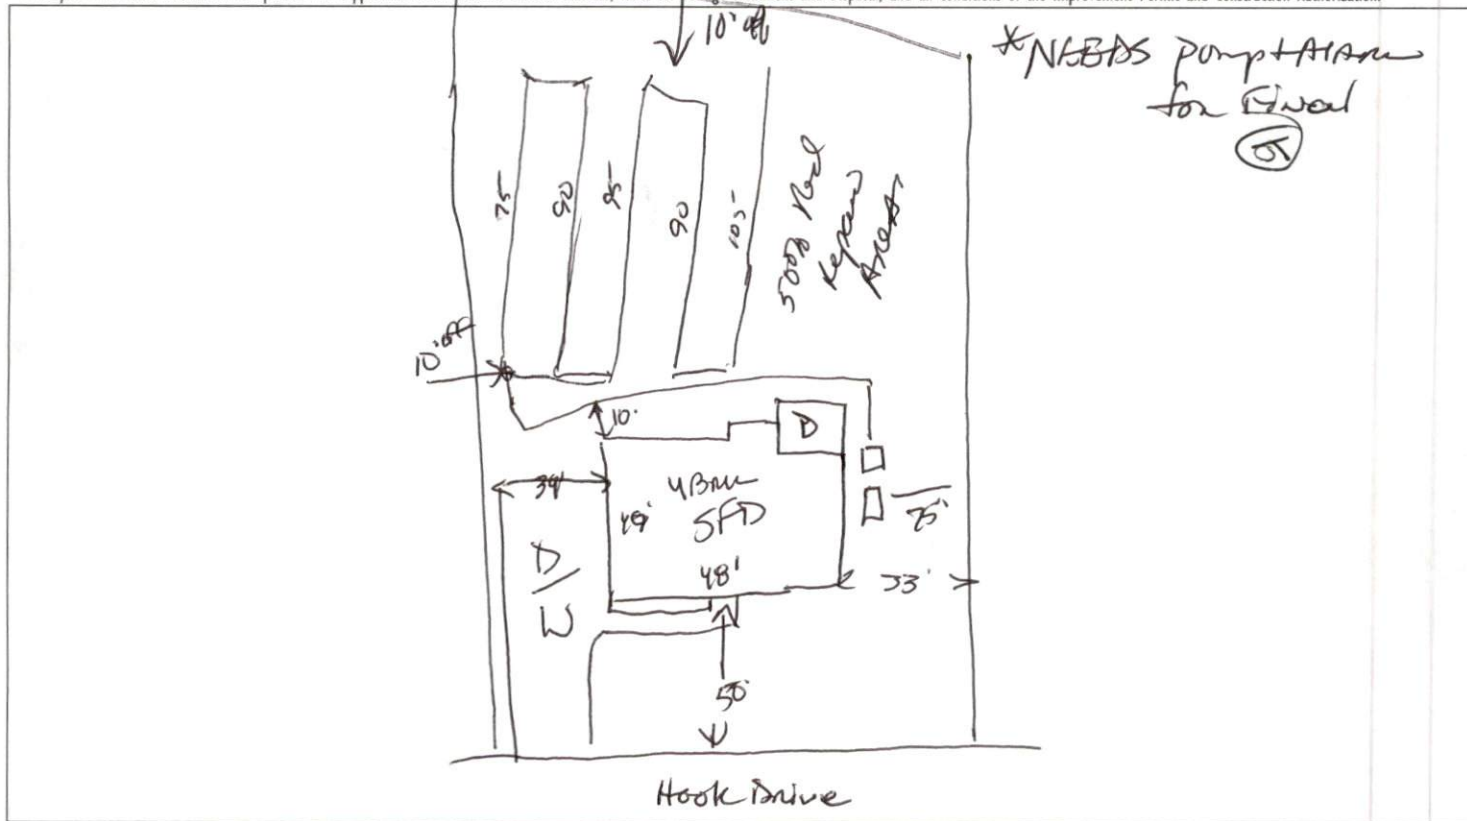

### PERMIT CONDITIONS:

- I. Performance: System shall perform in accordance with Rule .1961.
- II. Monitoring: As required by Rule .1961.
- III. Maintenance: As required by Rule .1961. Other: \_\_\_\_\_  
Subsurface system operator required? Yes  No   
If yes, see attached sheet for additional operation conditions, maintenance and reporting.
- IV. Operation: \_\_\_\_\_
- V. Other: \_\_\_\_\_

\_\_\_\_\_ D-Box  \_\_\_\_\_ Pump  \_\_\_\_\_ Alarm  \_\_\_\_\_ H2O Line  \_\_\_\_\_ PWR Line

Following are the specifications for the sewage disposal system on the above captioned property.

Type of system:  Conventional  Other 25920 NITRIFICATION EZ FLOW Septic Tank: 1000 gallons Pump Tank: 1000 gallons

Subsurface Drainage Field No. of exact length width of depth of  
ditches 1 of each ditch 352 feet ditches 3 feet ditches 18"-20" inches

French Drain Required: Linear feet

Authorized State Agent RENS Date 1/19/24