



Preliminary Septic Proposal  
 Danny Jones  
 Lot #A- 3-Bedroom Septic Proposal  
 Christian Light Road - Harnett County NC  
 PIN# 0645-36-6598

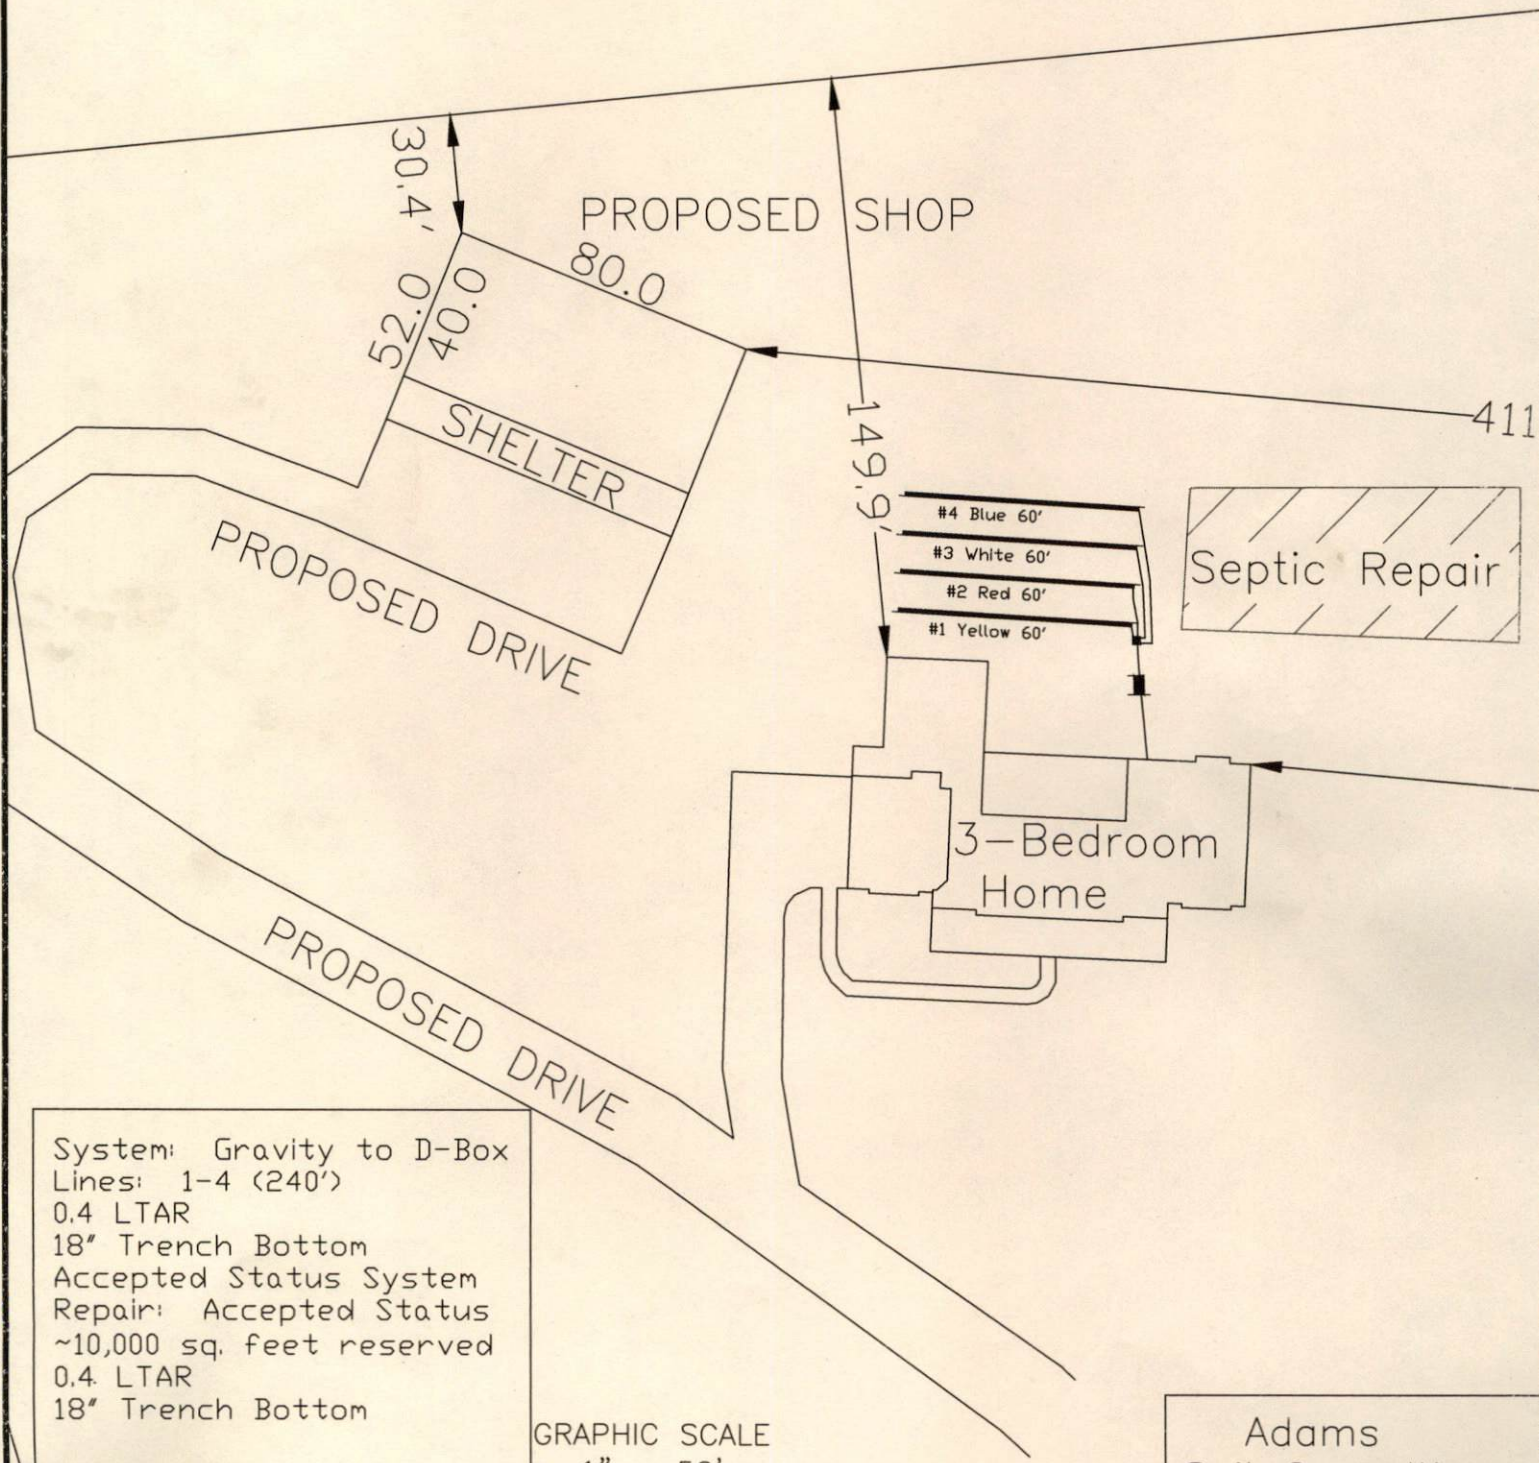

System: Gravity to D-Box  
 Lines: 1-4 (240')  
 0.4 LTAR  
 18" Trench Bottom  
 Accepted Status System  
 Repair: Accepted Status  
 ~10,000 sq. feet reserved  
 0.4 LTAR  
 18" Trench Bottom

GRAPHIC SCALE  
 1" = 50'

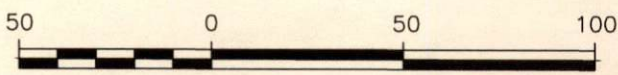


Adams  
 Soil Consulting  
 919-414-6761  
 Job #1516

223.8




Preliminary Septic Proposal  
 Danny Jones  
 Lot #A- 3-Bedroom Septic Proposal  
 Christian Light Road - Harnett County NC  
 PIN# 0645-36-6598

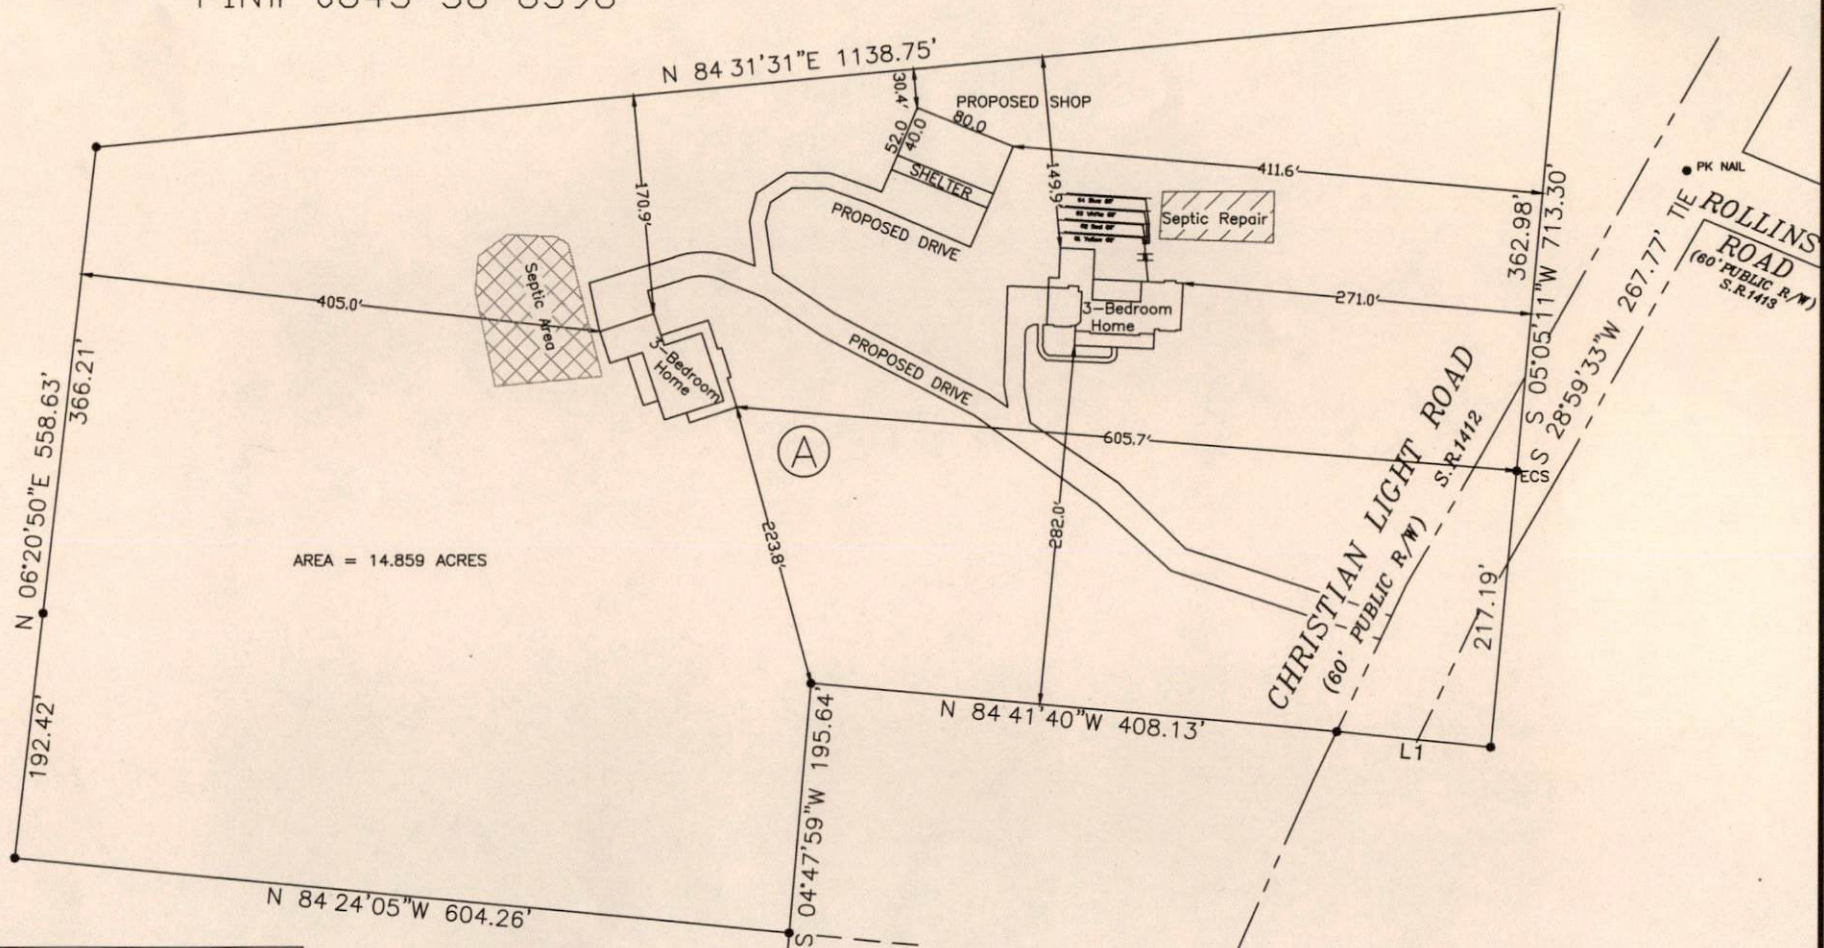

System: Gravity to D-Box  
 Lines: 1-4 (240')  
 0.4 LTAR  
 18" Trench Bottom  
 Accepted Status System  
 Repair: Accepted Status  
 ~10,000 sq. feet reserved  
 0.4 LTAR  
 18" Trench Bottom

GRAPHIC SCALE  
 1" = 150'

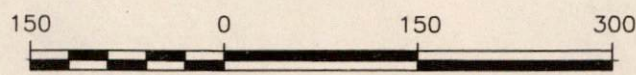

Adams  
 Soil Consulting  
 919-414-6761  
 Job #1516