

COMMENTS: _____

LANDSCAPE POSITIONS	GROUP	TEXTURES	.1955 LTAR	CONSISTENCE MOIST	WET
R-RIDGE	I	S-SAND	1.2 - 0.8	VFR-VERY FRIABLE FR-FRIABLE	NS-NON-STICKY SS-SLIGHTLY STICKY
S-SHOULDER SLOPE		LS-LOAMY SAND			
L-LINEAR SLOPE	II	SL-SANDY LOAM	0.8 - 0.6	FI-FIRM VFI-VERY FIRM EFI-EXTREMELY FIRM	S-STICKY VS-VERY STICKY NP-NON-PLASTIC SP-SLIGHTLY STICKY
FS-FOOT SLOPE		L-LOAM			
N-NOSE SLOPE	III	SI-SILT	0.6 - 0.3		P-PLASTIC VP-VERY PLASTIC
H-HEAD SLOPE		SIL-SILT LOAM			
CC-CONCLAVE SLOPE		CL-CLAY LOAM			
CV-CONVEX SLOPE		SCL-SANDY CLAY LOAM			
T-TERRACE	IV	SIC-SILTY CLAY	0.4 - 0.1		
FP-FLOOD PLAN		C-CLAY			
		SC-SANDY CLAY			


STRUCTURE

- SG-SINGLE GRAIN
- M-MASSIVE
- CR-CRUMB
- GR-GRANULAR
- SBK-SUBANGULAR BLOCKY
- ABK-ANGULAR BLOCKY
- PL-PLATY
- PR-PRISMATIC



MINERALOGY

- SLIGHTLY EXPANSIVE
- EXPANSIVE


Show profile locations and other site features (dimensions, references or benchmark, and North)

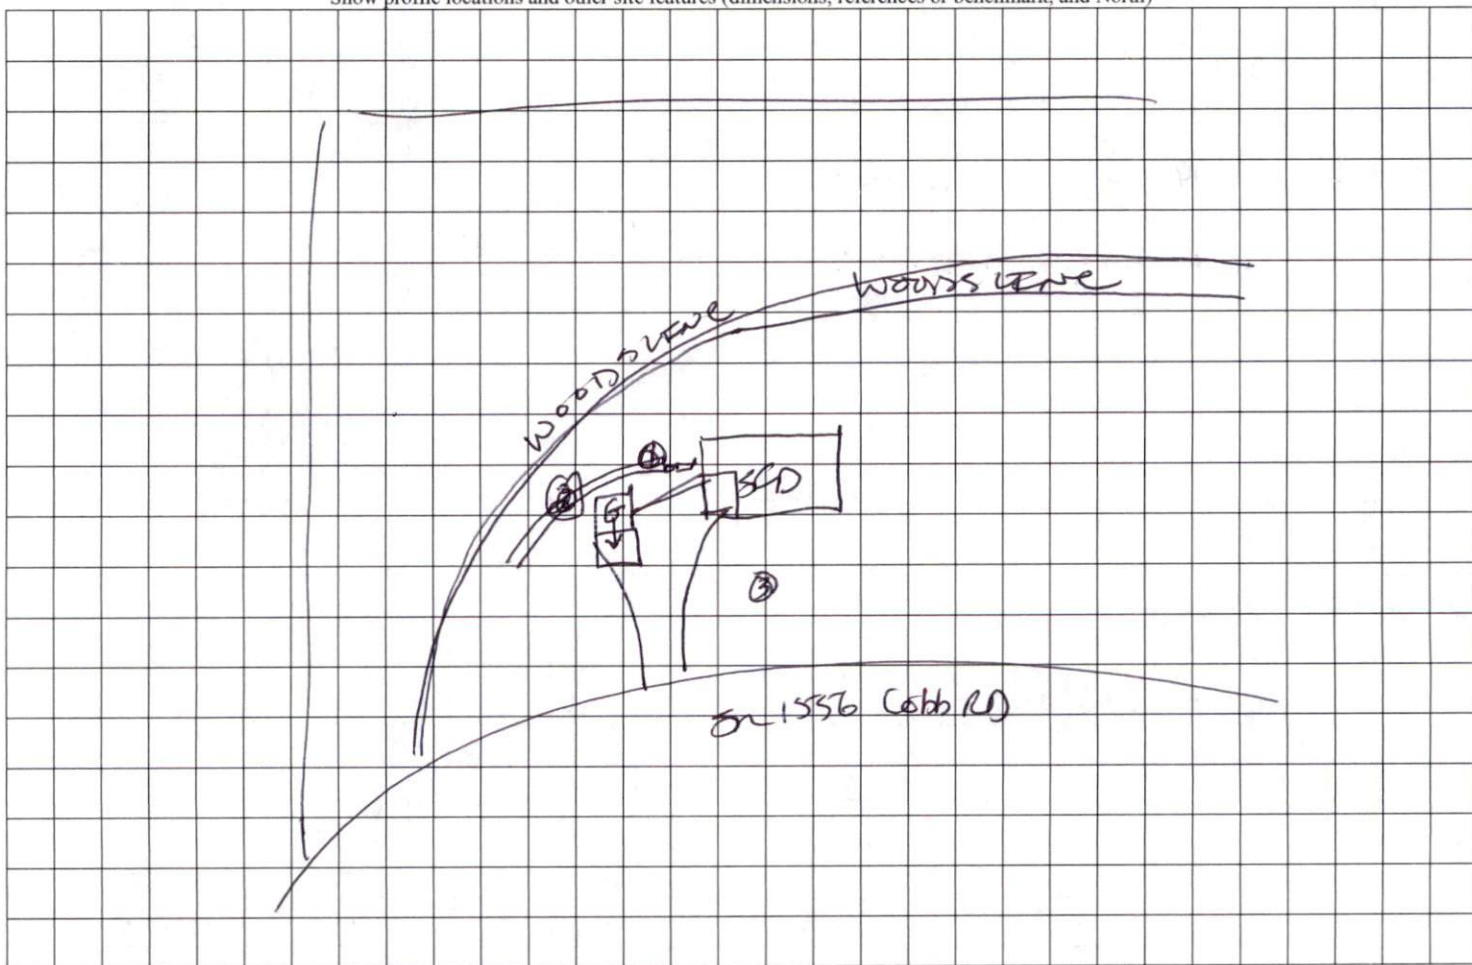

IMPERVIOUS SURFACE AREA	
DESCRIPTION	AREA
HOUSE W/ PORCH	2,629 S.F.
SCR PORCH/PAVAC	400 S.F.
DRIVWAY & WALKS	3,653 S.F.
TOTAL	= 6,773 S.F.
LOT AREA	= 300,693 S.F.
% IMPERVIOUS AREA	= 2.3%

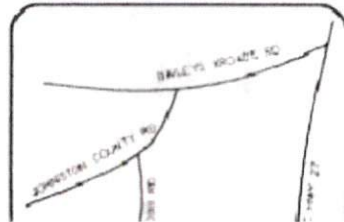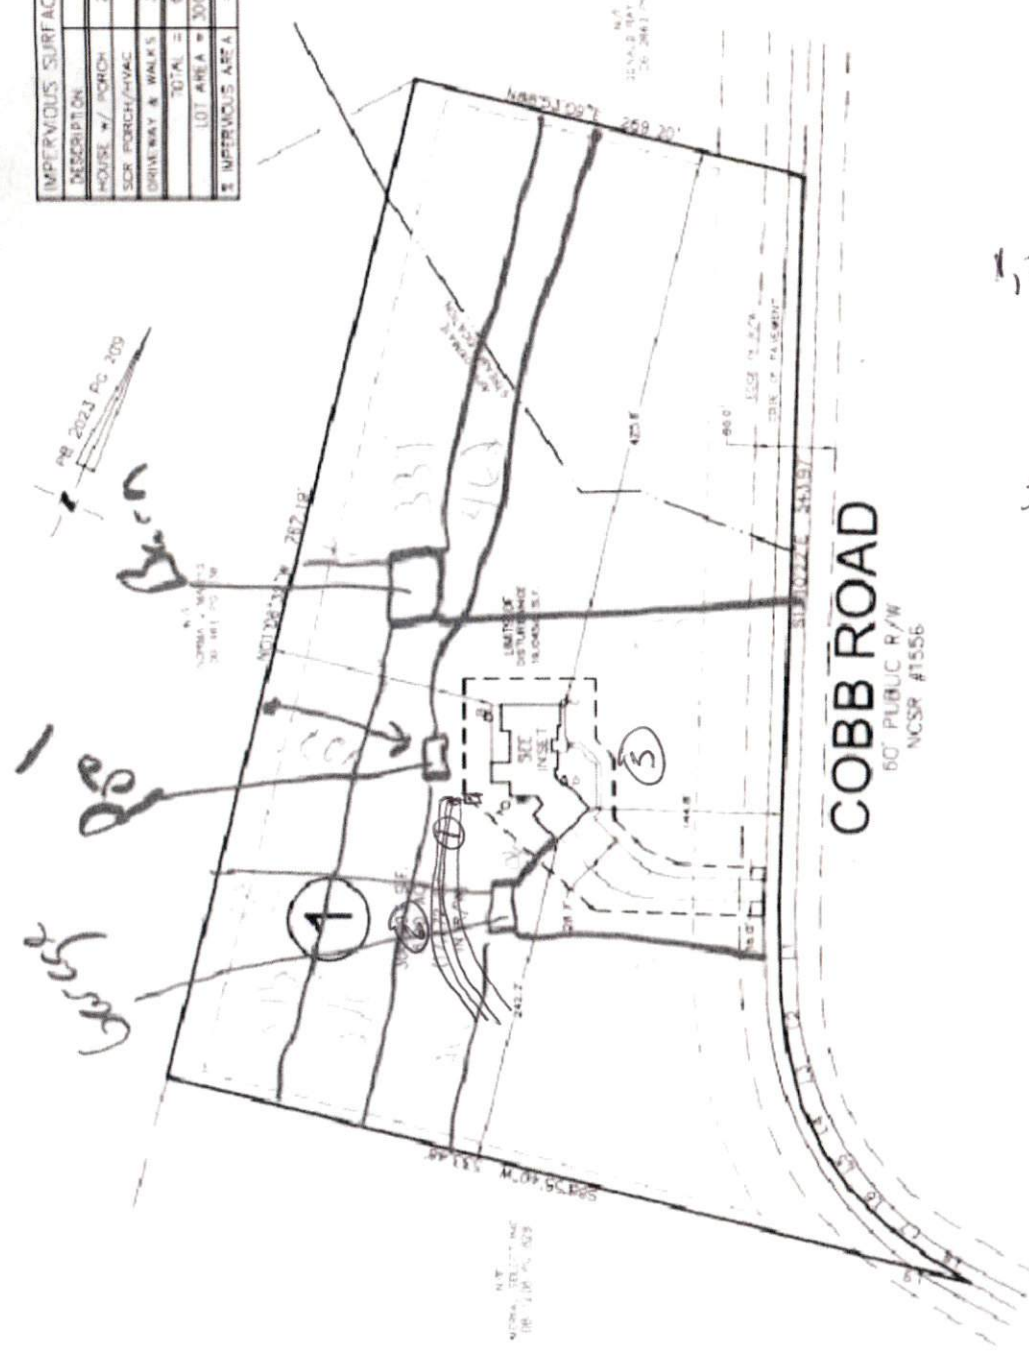

CITY MAP
To Scale
12.3.PC_2091

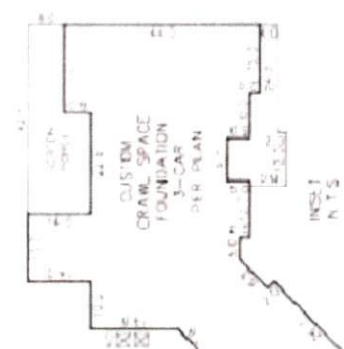

1, 2 L3-4B
0-22SL 36
22-42SLAY 7.5
3 0-14E 21
14-38SLAY 31-36
1 2
7.5
OUT 34 21

LINE	REVISION	DATE
1	START	03/17
2	START	04/10
3	START	04/10
4	START	04/10
5	START	04/10

HOUSE LOCATION FLOT PLAN
FOR
COBB ROAD
LOT 1, DONALD WAY GOODIN & PATTY SUE GOODIN MINOR SUBDIVISION
Governing Jurisdiction: Rowlett County, North Carolina

SUBJECT TO ANY AND ALL APPLICABLE DEED
& RIGHT-OF-WAY UTILITIES AND
E-TION MAY BE BY RECORD OR IMPLIED

1" = 100'
INITIAL

THIS DRAWING DOES NOT