


Owner: HAVEN S/D
 Address: LOT 58
 Location: HARMONY TRAIL

PITTMAN SOIL CONSULTING
PO BOX 1387
RICHLANDS, NC 28574
910-330-2784
pittmansoil@yahoo.com

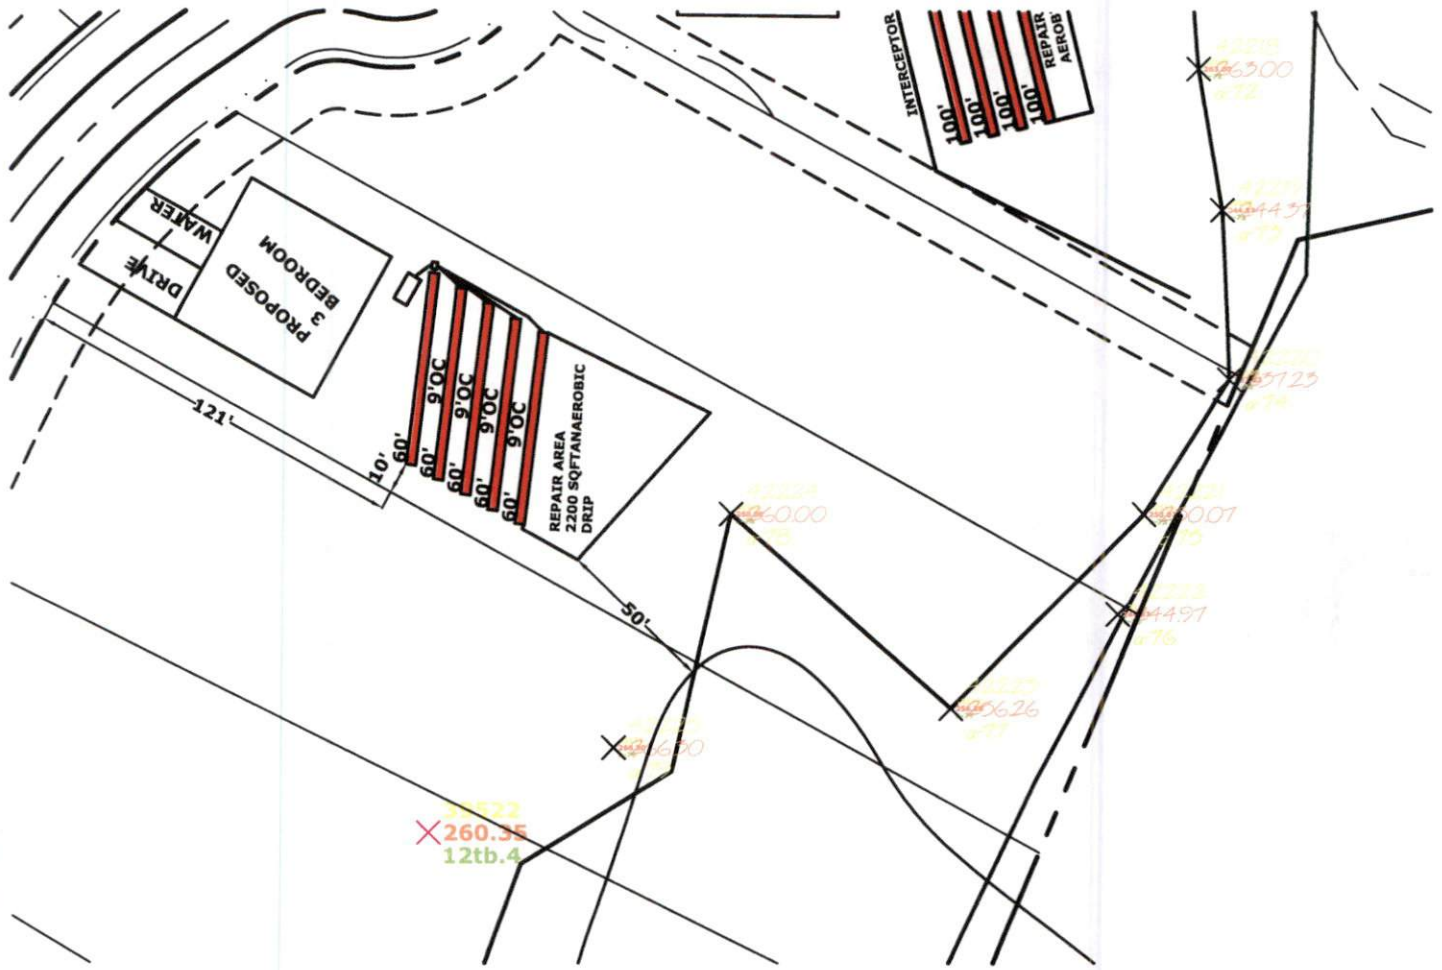

INITIAL
 3 BEDROOM
 LTAR .3
 5-60' 25% REDUCTION LINES
 12-24" TB
 INTERCEPTOR DRAIN
 >6" SOIL COVER REQUIRED OVER
 SYSTEM AND 5' BEYOND SYSTEM

REPAIR AREA
 3 BEDROOM
 LTAR .16
 2200 sqft ANAEROBIC DRIP
 6" TB
 >6" SOIL COVER REQUIRED OVER
 SYSTEM AND 5' BEYOND SYSTEM



APPROX SCALE 1"=60'