

151652-151717
14136-141619

Harnett County Department of Public Health

PERMIT # SFD 2307-0078

Operation Permit

New Installation Septic Tank Nitrification Line Repair Expansion

PROPERTY LOCATION: SR 1412 Chestnut Hill Rd

Name: (owner) Davidson Homes SUBDIVISION Prince Place LOT # 50

System Installer: Quality Septic


Basement with plumbing: Garage Number of Bedrooms 5 - Flow Reduction to 480 GPD

Type of Water Supply: Community Public Well Distance from well _____ feet

System Type: Pump to 25% Reduction Pressure and VI Systems expire in 5 years.

(In accordance with Table V a) Owner must contact Health Department 6 months prior to expiration for permit renewal.

This system has been installed in compliance with applicable North Carolina General Statutes, Rules for Sewage Treatment and Disposal, and all conditions of the Improvement Permit and Construction Authorization.

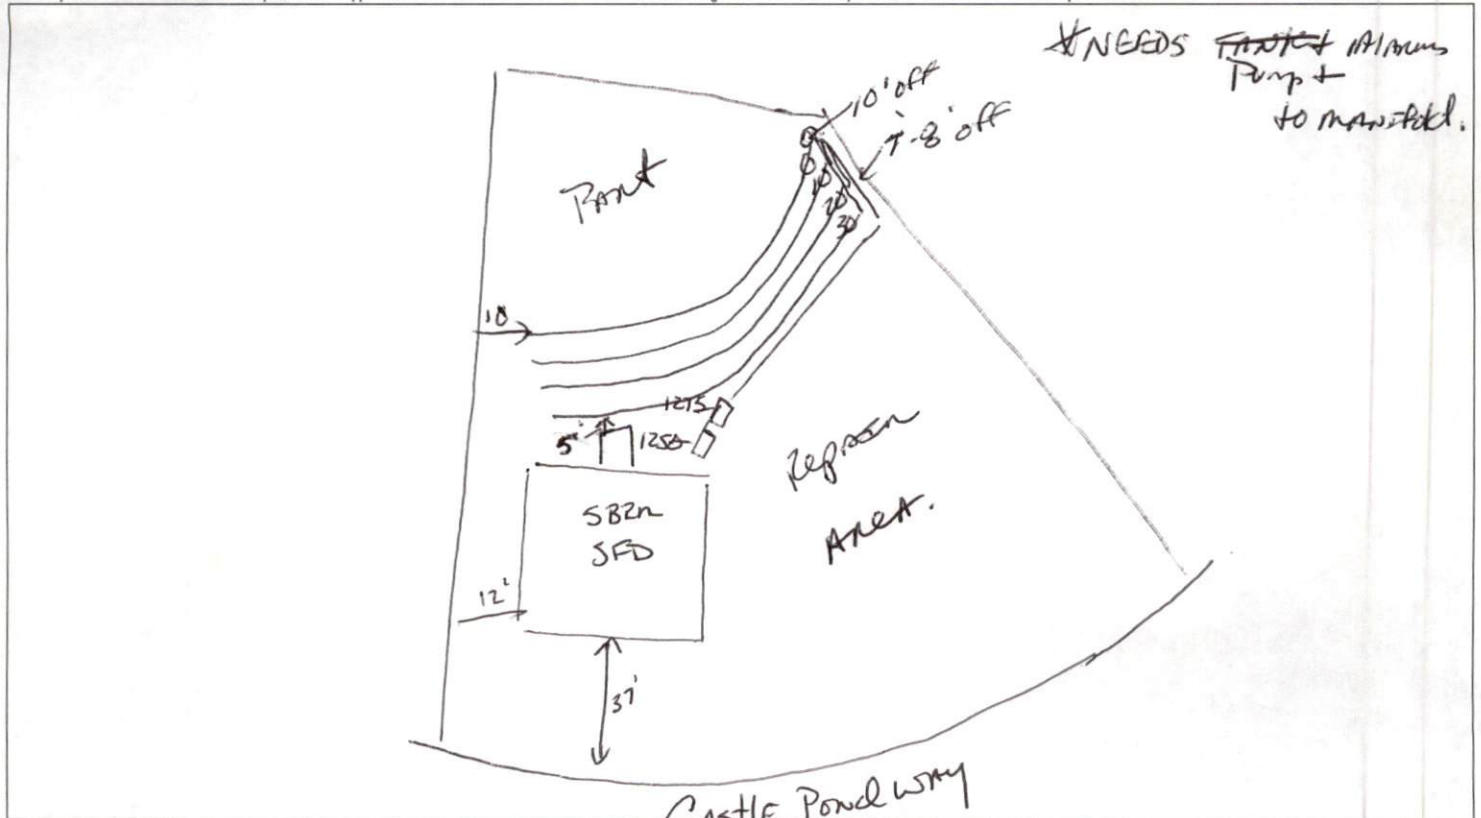

PERMIT CONDITIONS:

- I. Performance: System shall perform in accordance with Rule .1961.
- II. Monitoring: As required by Rule .1961.
- III. Maintenance: As required by Rule .1961. Other: _____
Subsurface system operator required? Yes No
If yes, see attached sheet for additional operation conditions, maintenance and reporting.
- IV. Operation: _____
- V. Other: _____

_____ D-Box _____ Pump _____ Alarm _____ H2O Line _____ PWR Line

Following are the specifications for the sewage disposal system on the above captioned property.

Type of system: Conventional Other 25% Reduction (PM) Septic Tank: 1250 gallons Pump Tank: 1275 gallons

Subsurface No. of exact length width of depth of
Drainage Field ditches 4 of each ditch 85 feet ditches 3 feet ditches 22 inches

French Drain Required: _____ Linear feet

Authorized State Agent James E. Markant Date 1-17-24