

Harnett County Department of Public Health

Operation Permit

PERMIT # SFD 2308-0014

New Installation Septic Tank Nitrification Line Repair Expansion

PROPERTY LOCATION: 1016 Red Hill Church Rd

Name: (owner) Statement Custom Homes, LLC SUBDIVISION _____ LOT # 3

System Installer: Jason Matthews

Basement with plumbing: Garage Number of Bedrooms 3


Type of Water Supply: Community Public Well Distance from well _____ feet

System Type: 25% Reduction System w/ Flow III B Types V and VI Systems expire in 5 years.

(In accordance with Table V a)

Owner must contact Health Department 6 months prior to expiration for permit renewal.

This system has been installed in compliance with applicable North Carolina General Statutes, Rules for Sewage Treatment and Disposal, and all conditions of the Improvement Permit and Construction Authorization.

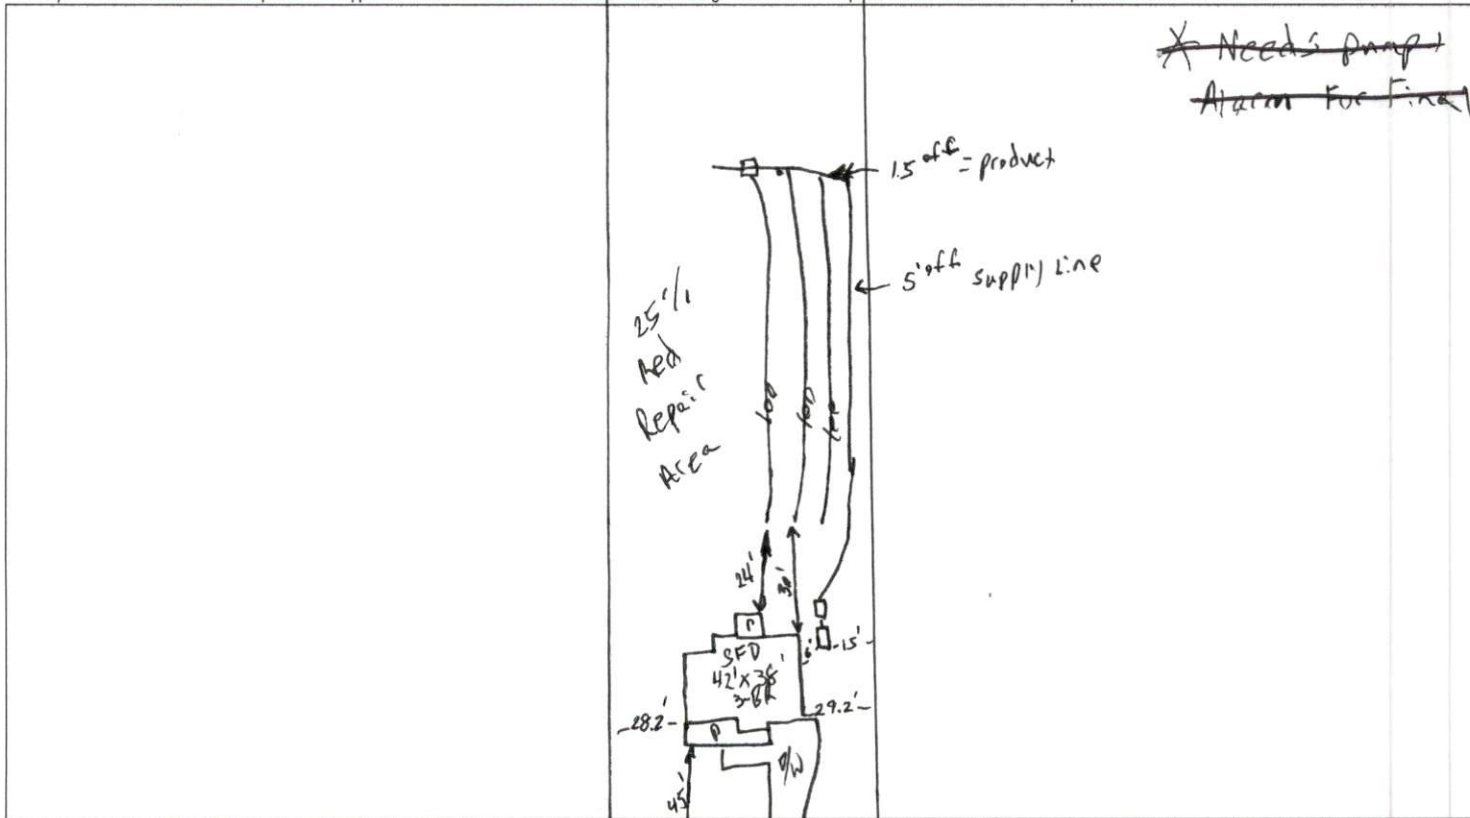

~~* Needs pump Alarm for final~~

PERMIT CONDITIONS:

- I. Performance: System shall perform in accordance with Rule .1961.
- II. Monitoring: As required by Rule .1961.
- III. Maintenance: As required by Rule .1961. Other: _____
Subsurface system operator required? Yes No
If yes, see attached sheet for additional operation conditions, maintenance and reporting.
- IV. Operation: _____
- V. Other: _____

D-Box Pump Alarm H2O Line PWR Line

Following are the specifications for the sewage disposal system on the above captioned property.

Type of system: Conventional Other 25% Reduction System w/ Flow Septic Tank: 1,000 gallons Pump Tank: 1,000 gallons
Subsurface Drainage Field No. of ditches 3 exact length of each ditch 100 feet width of ditches 3 feet depth of ditches 22" inches
French Drain Required: _____ Linear feet

Authorized State Agent James E. Marshall JR. RBAS Date 6-28-24